


elevation 1 / front


schedule of finishes :
 b: timber posts
 c: fascias: timber fascias



elevation 2 / side

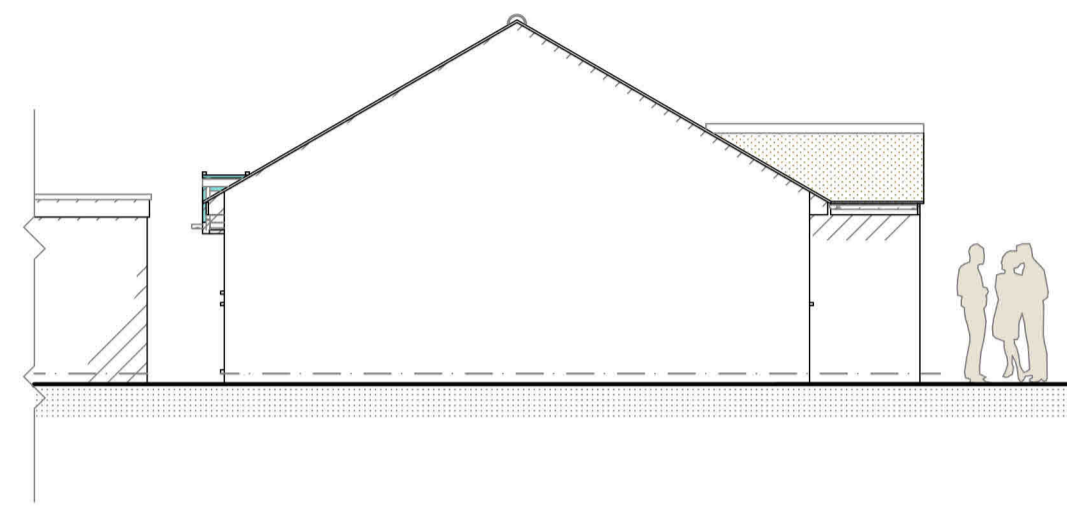


elevation 3 / rear

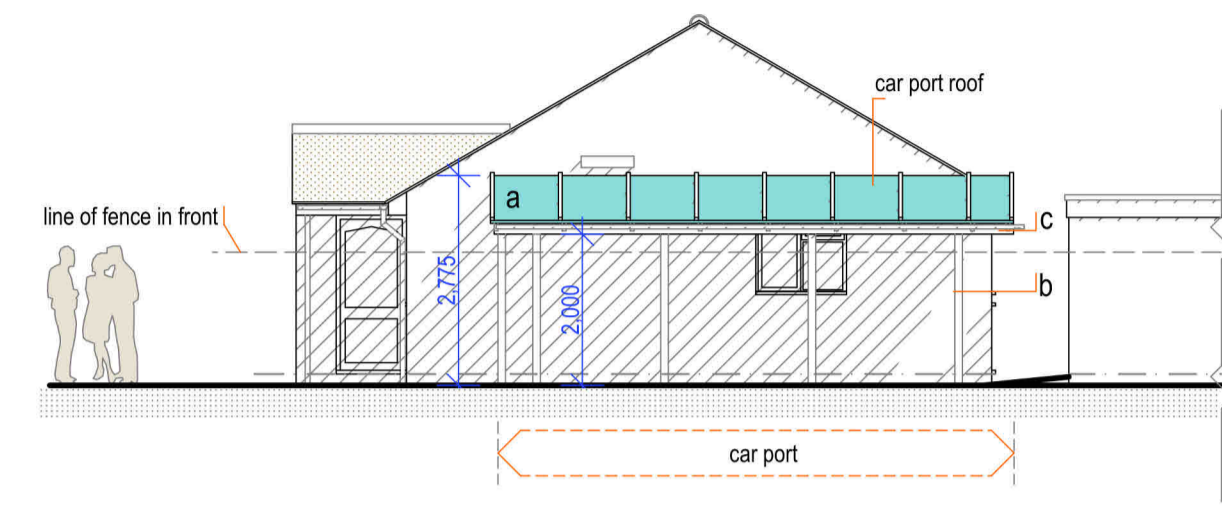


elevation 4 / side


elevations

 


1:100

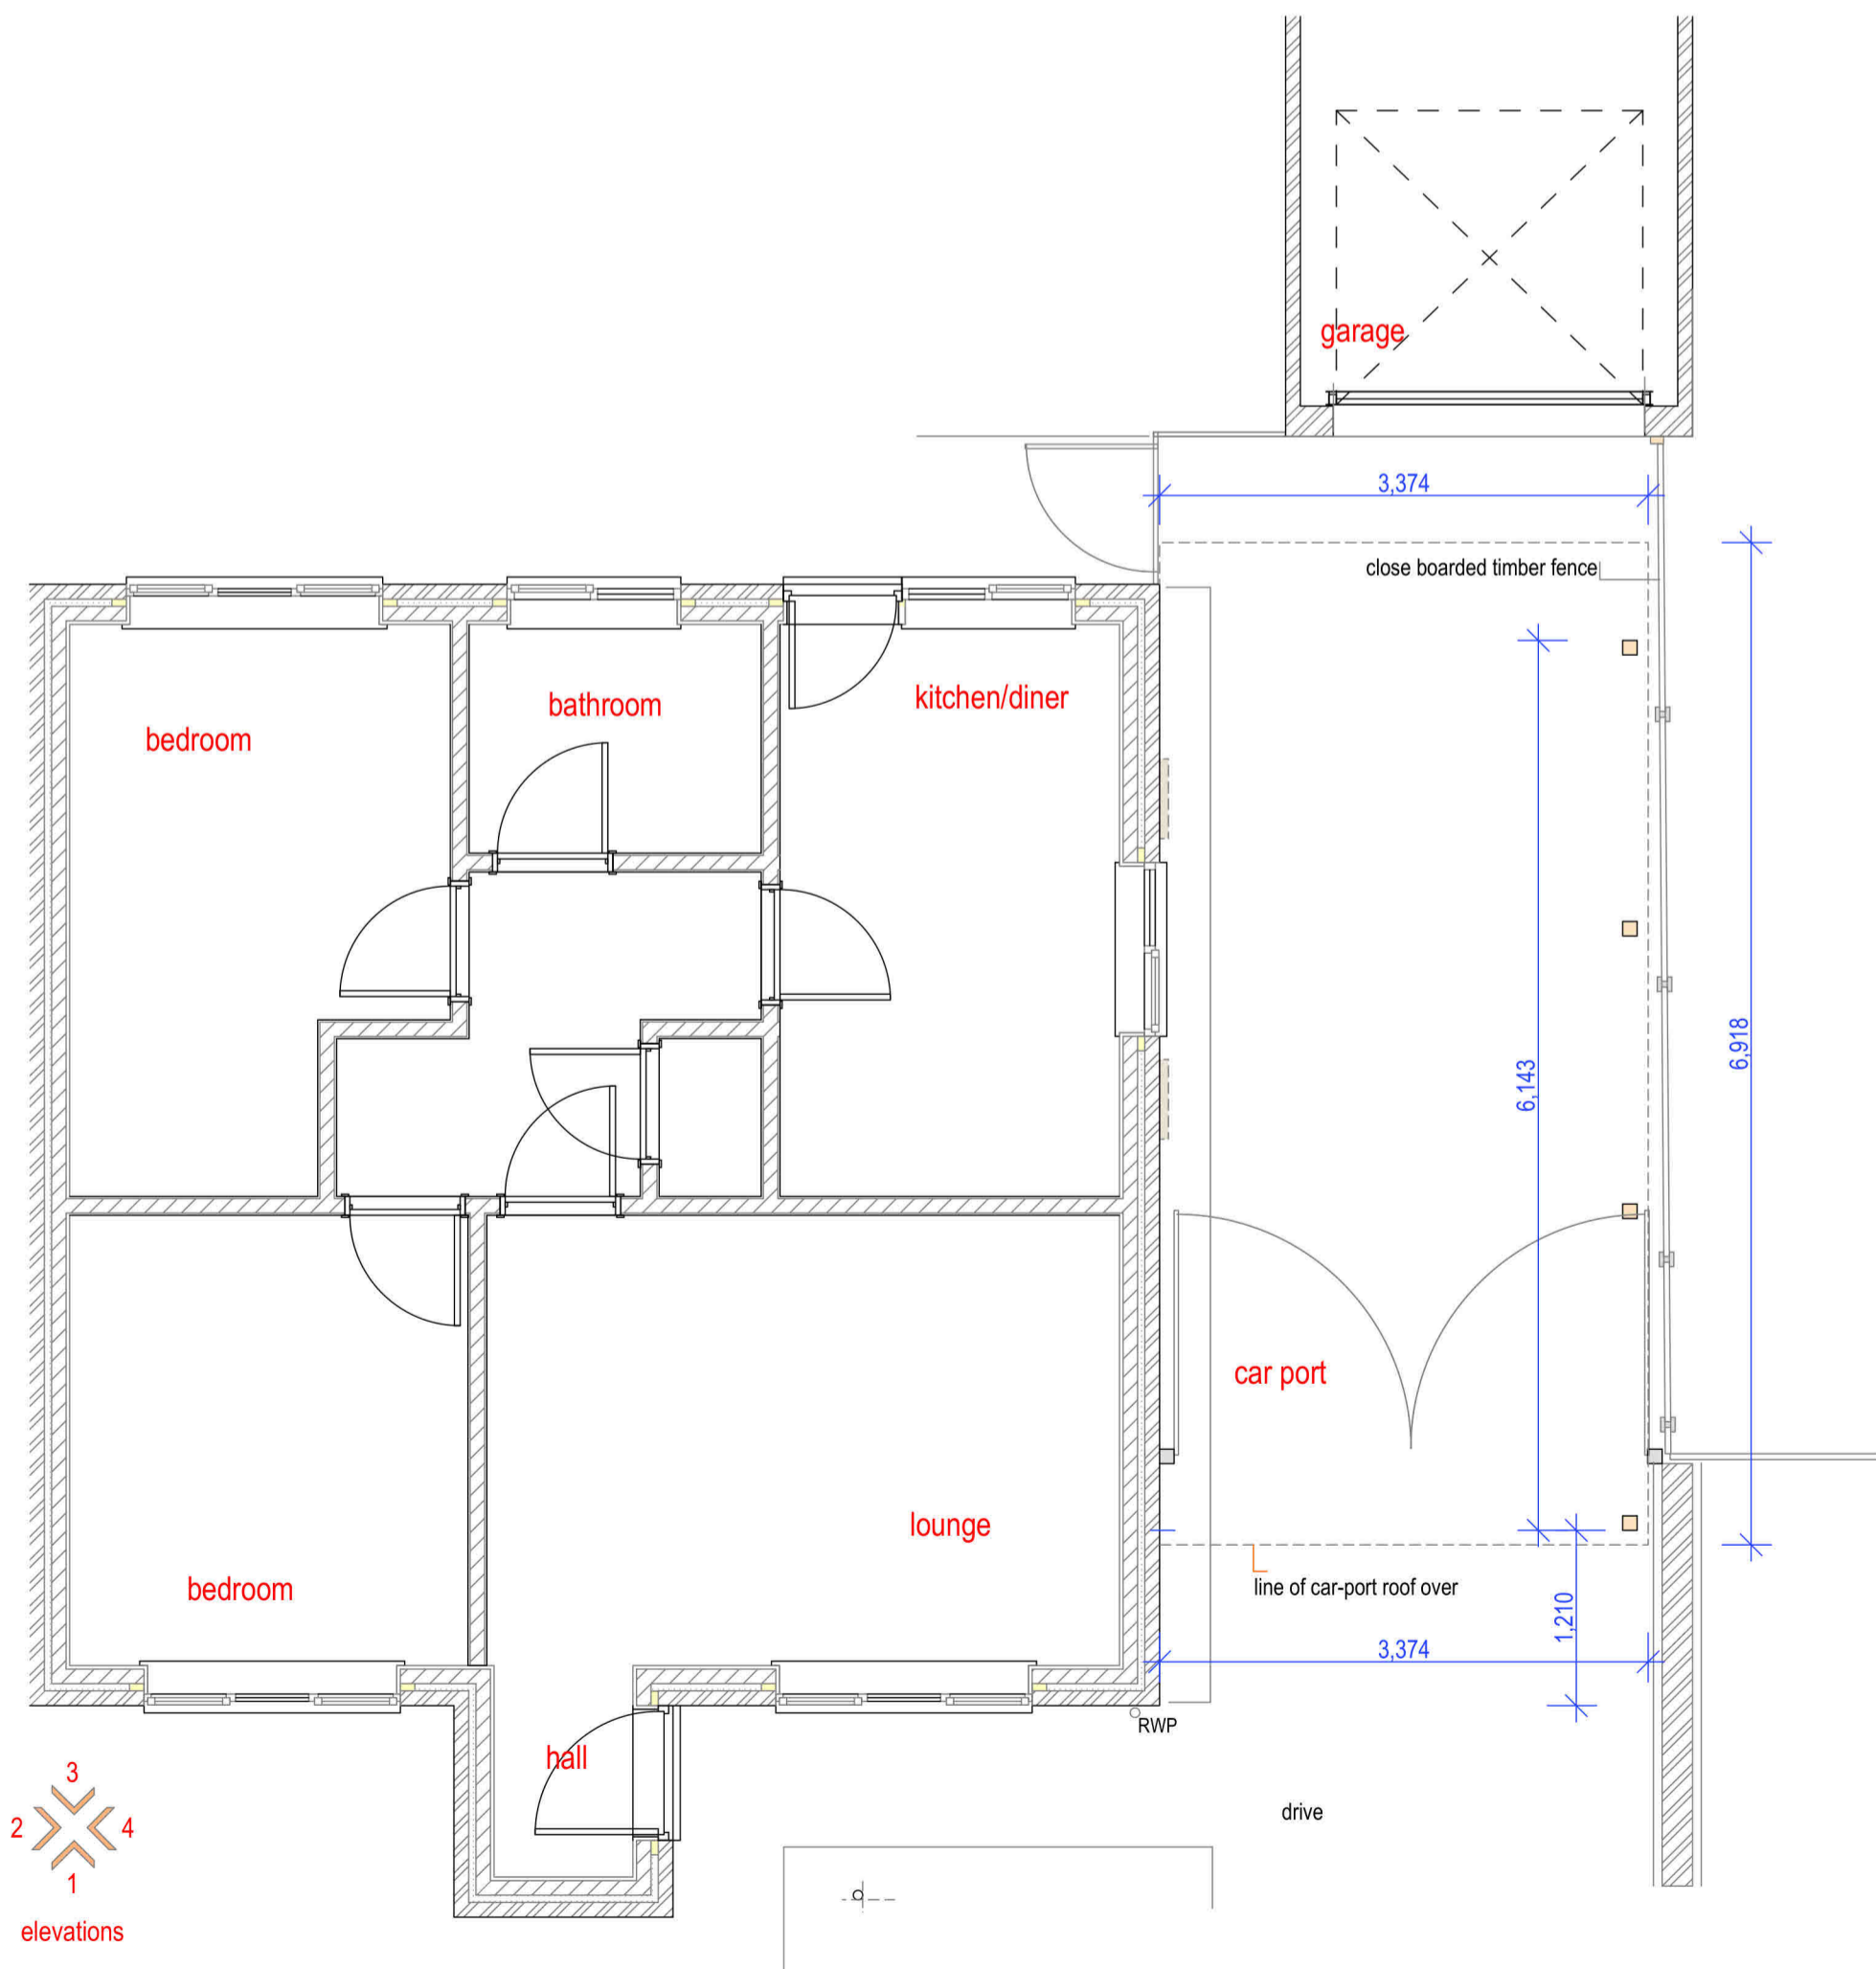

Ground floor plan
1:50

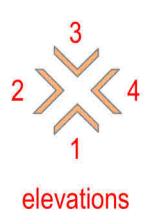


1:50

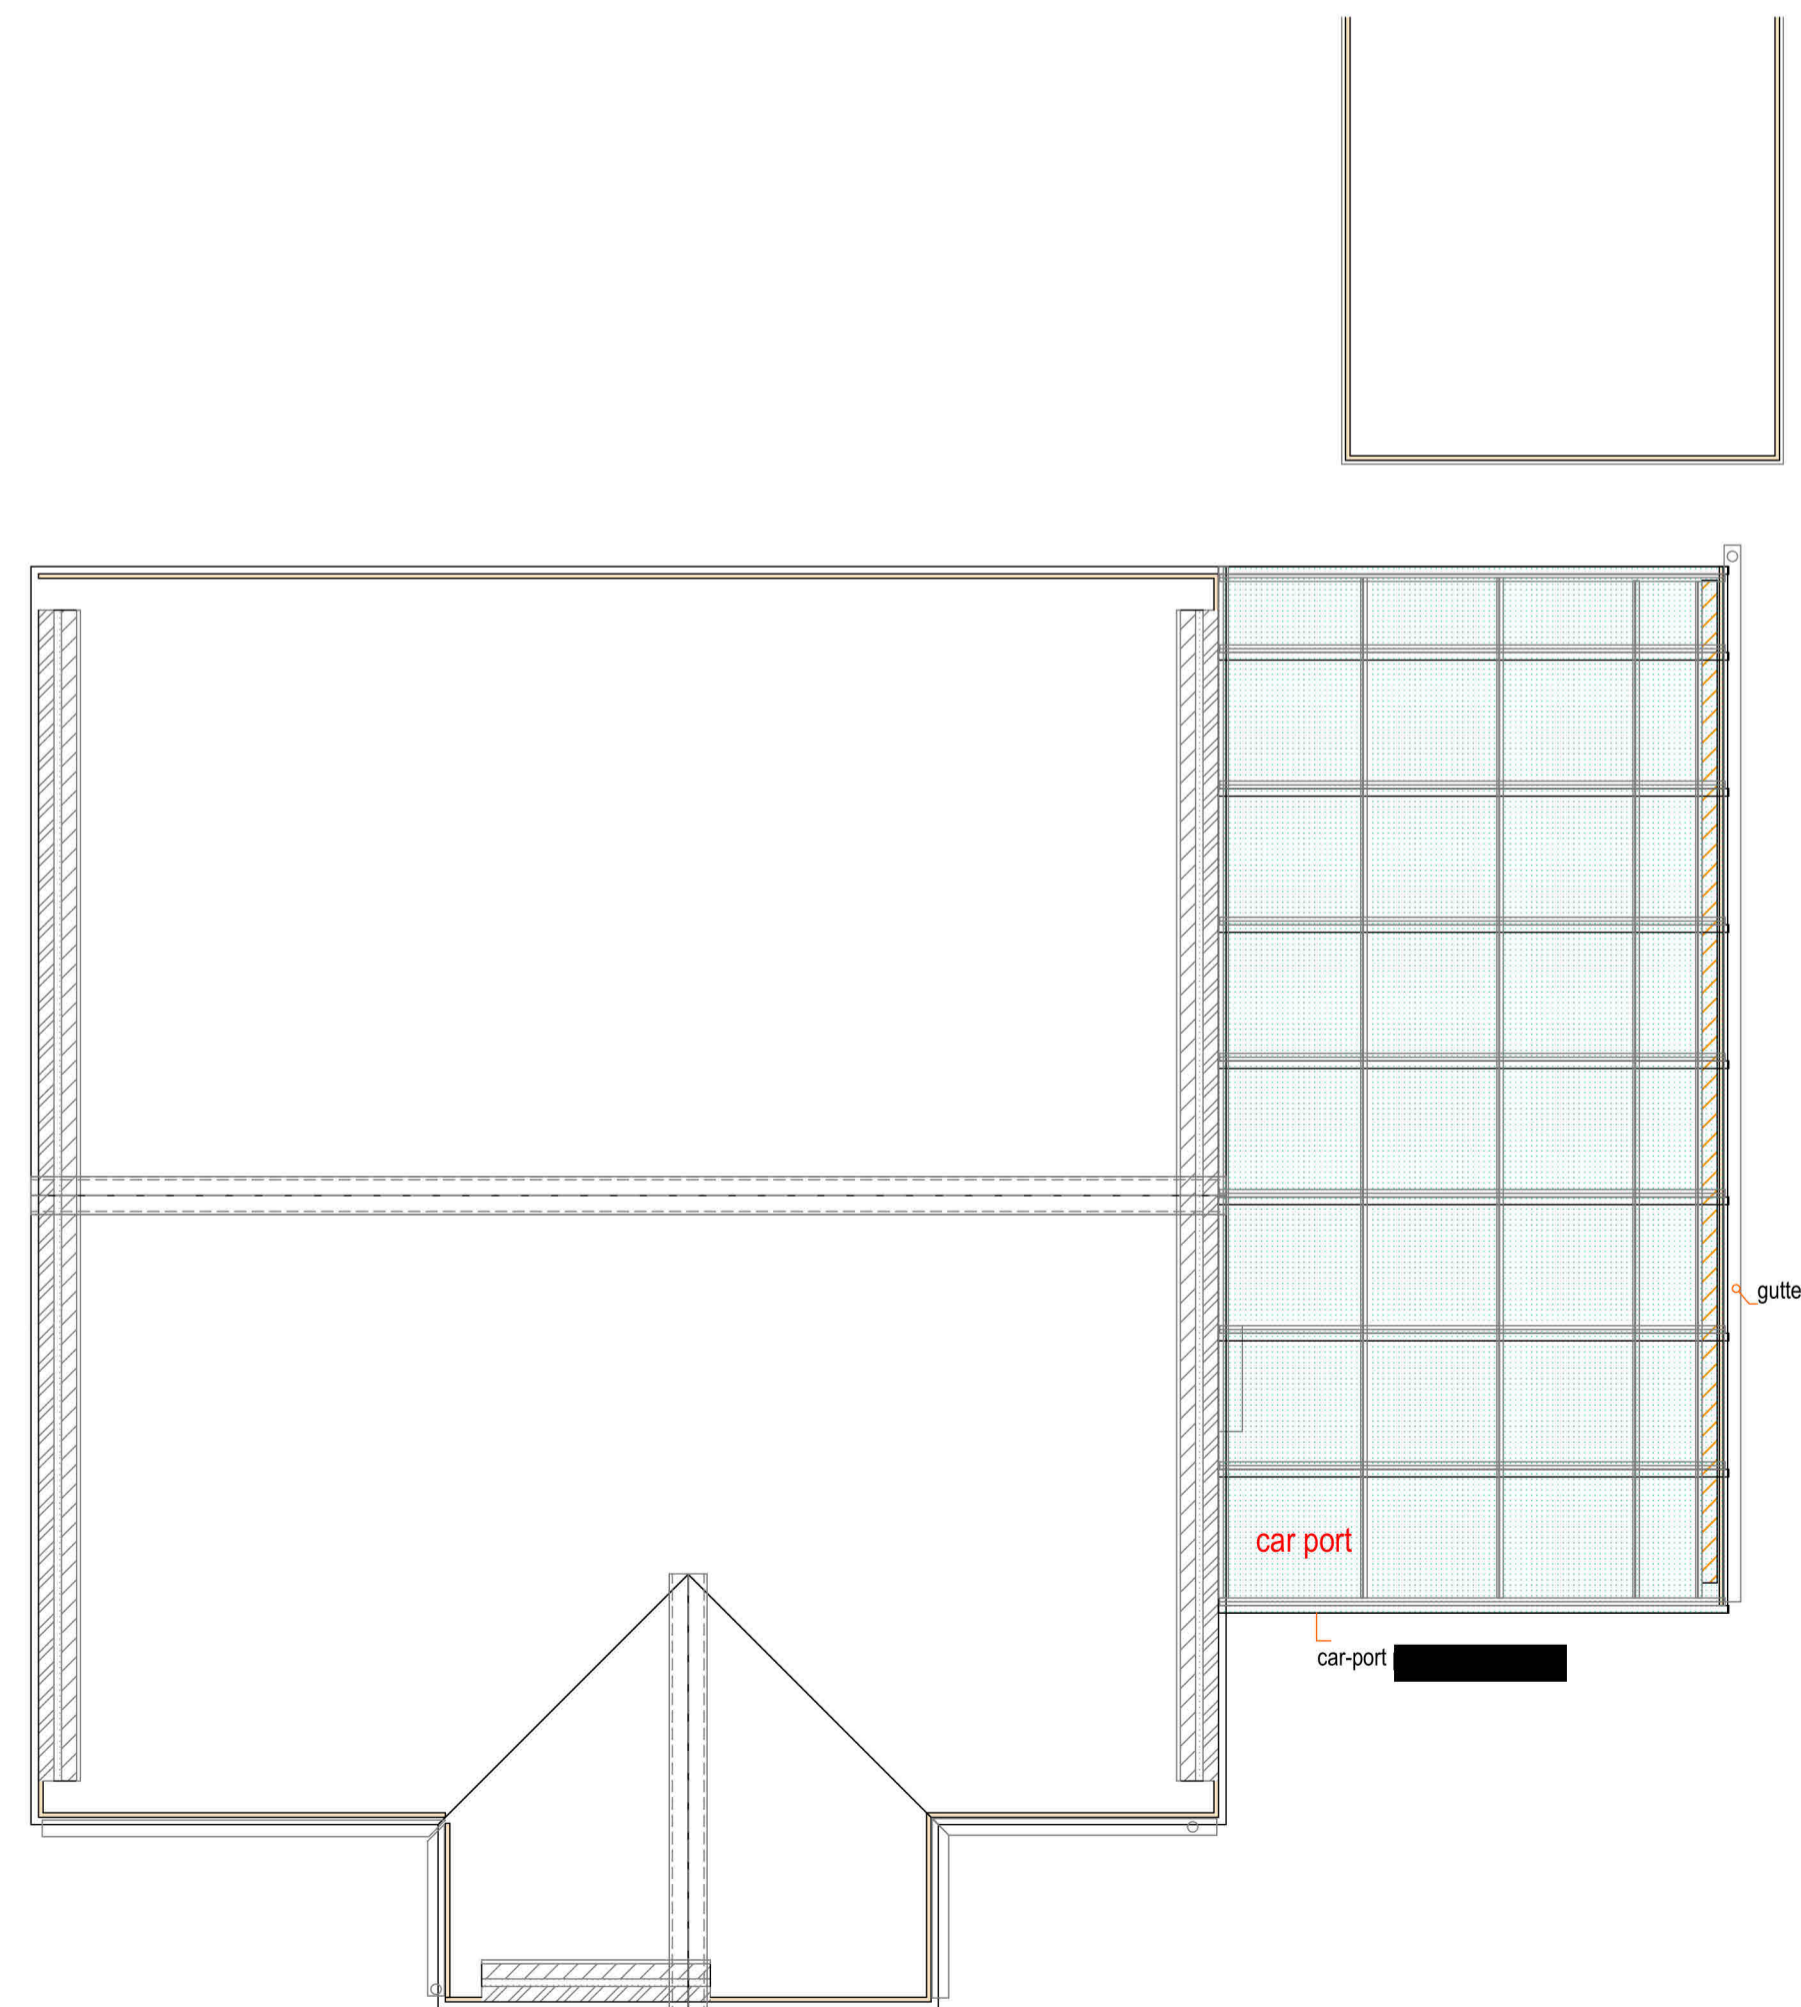

Roof plan
1:50



1:50

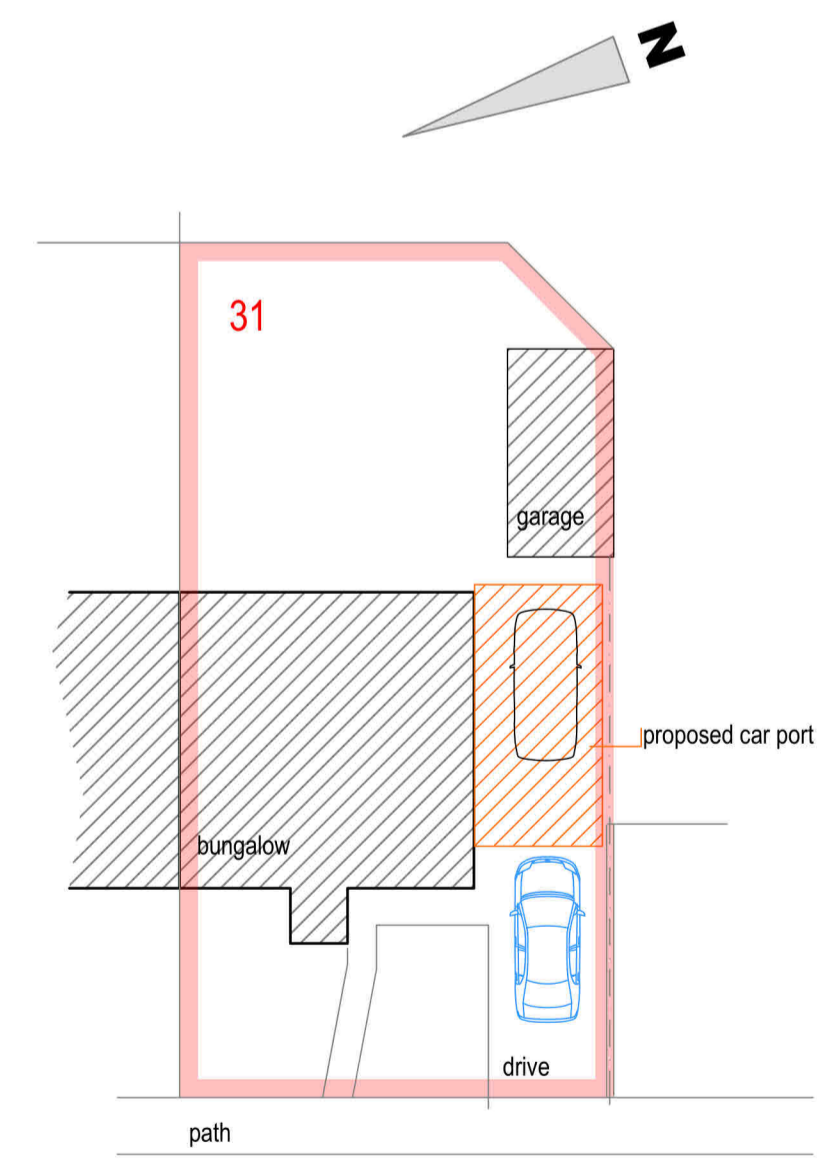

Site layout plan
1:200



1:200

Mr&Mrs C Edwards

project :
proposed car port

31 Stanley Wood
Avenue Sudbury

drawing :
Floor plans +
elevations as
proposed
drawing status:
planning g a

scale: drg size:
as shown A1
date: d.m.:

project no.: drg. no.: rev.:
06-19 02 A