




NOTES

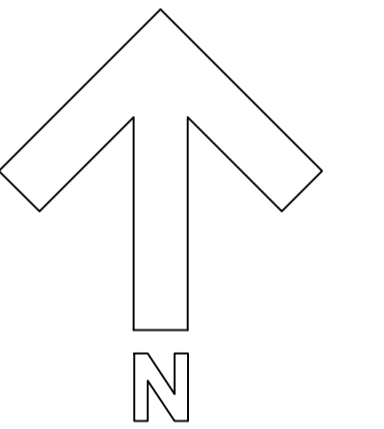

PLANNING

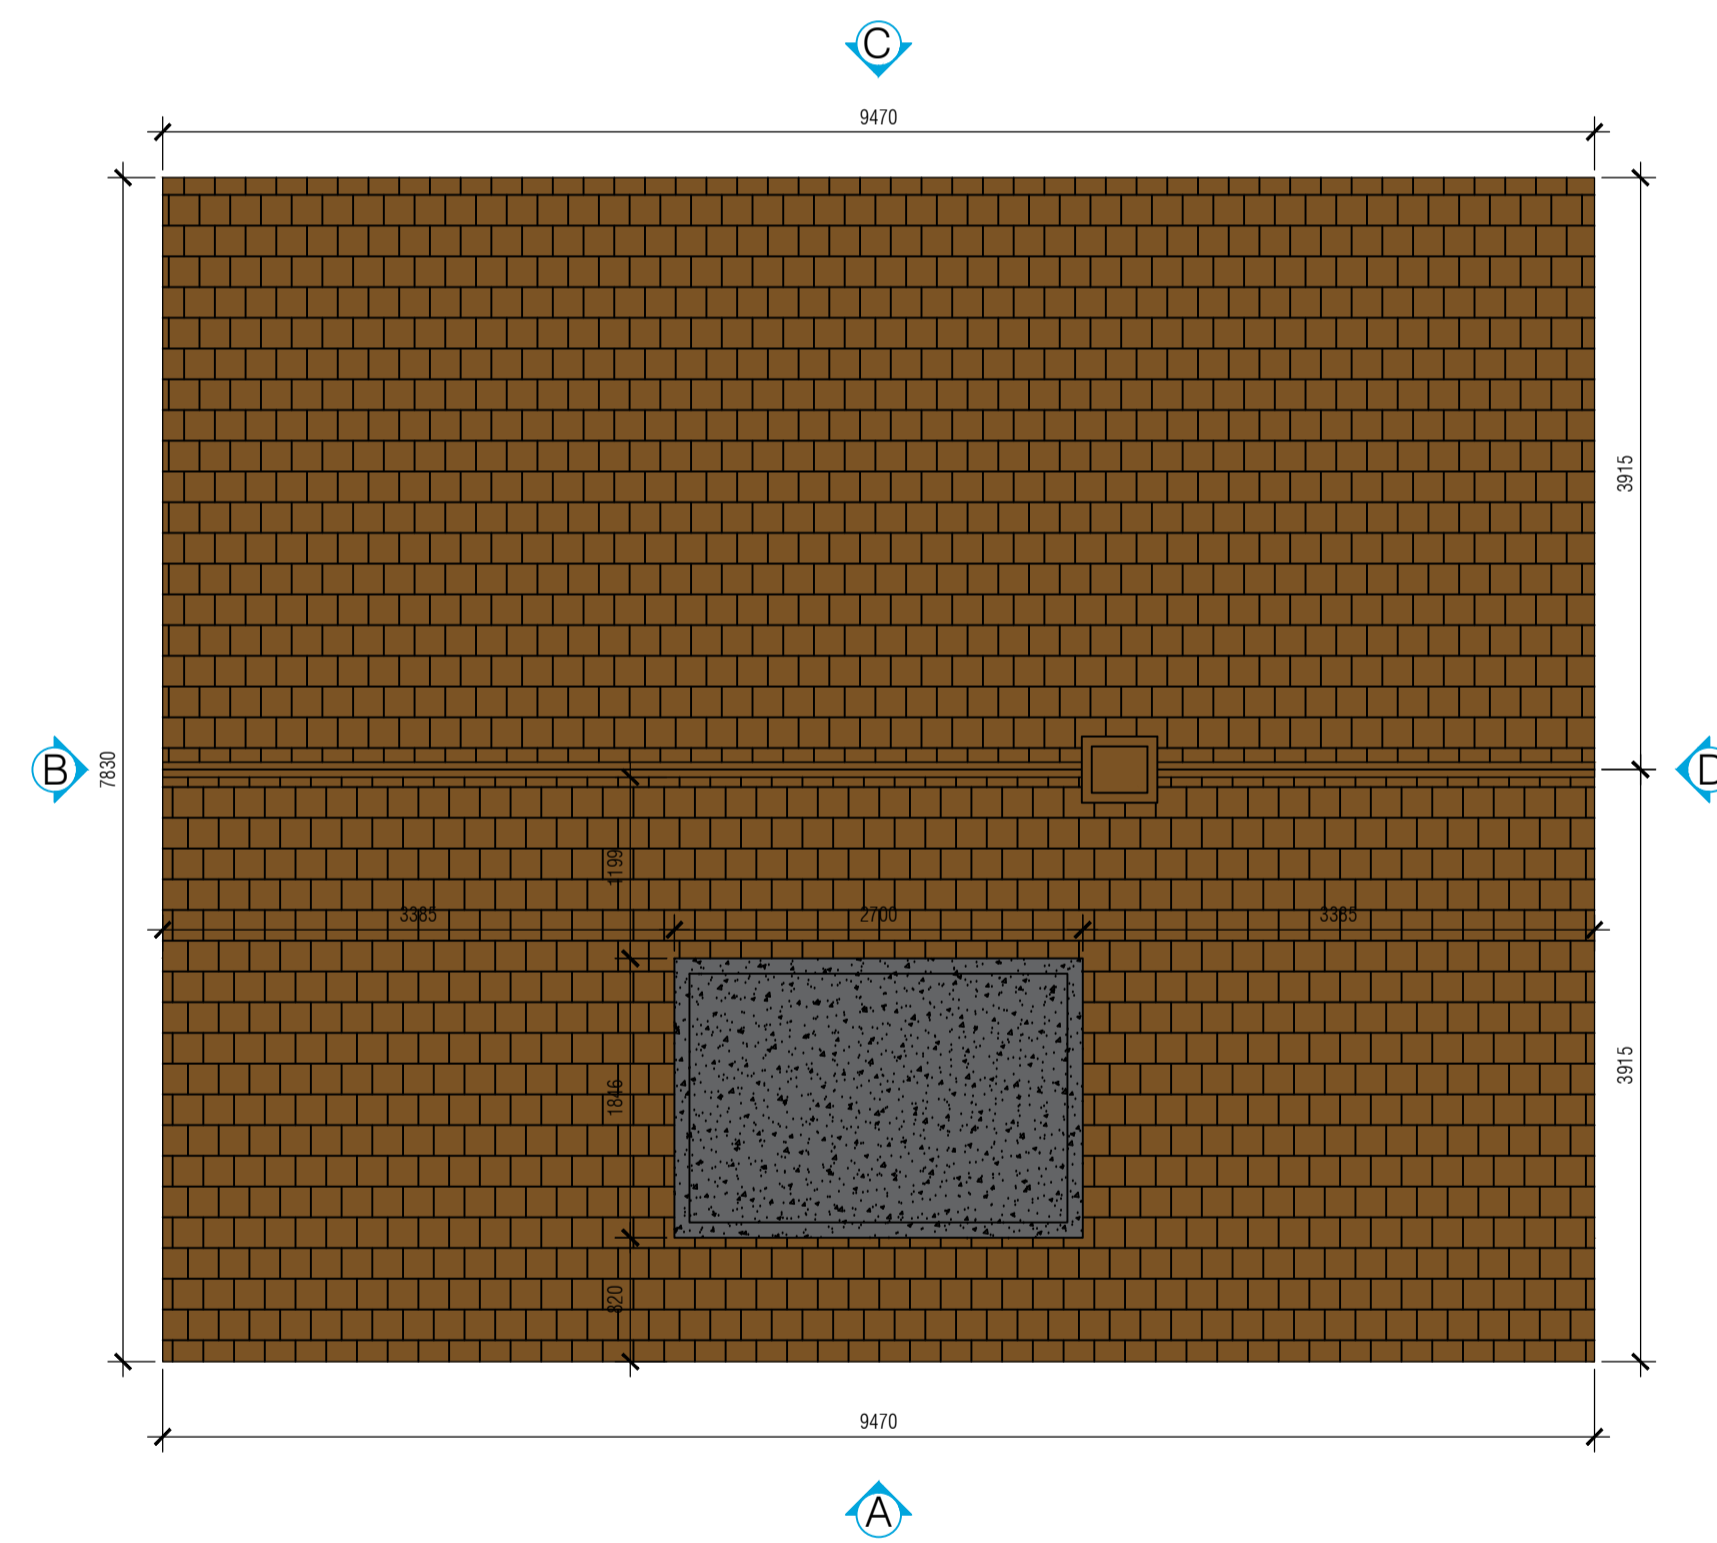

ROOF PLAN
SCALE - 1:50

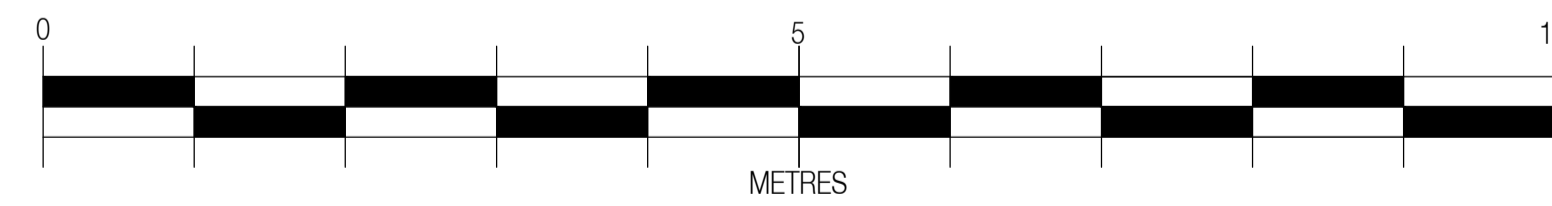

REV.	DATE	PURPOSE	DRAWN
00	01.11.23	INITIAL ISSUE	ADB
CLIENT		LAURA STEWART	
PROJECT		57 MALTINGS GARTH, THURSTON	
TITLE		EXISTING ROOF PLAN	
REVISION	DWG No.	SCALE	
00	ADC035/002	1:50@ A1	
DATE	DRAWN	CHECKED	
01.11.23	ADB	ADC	



ADC CONSULTING

The Cabinet Makers House
42 High Street
Lavenham
Suffolk
CO10 9PY

Tel: 07990 914998