



LOCATION PLAN - SCALE 1:1250

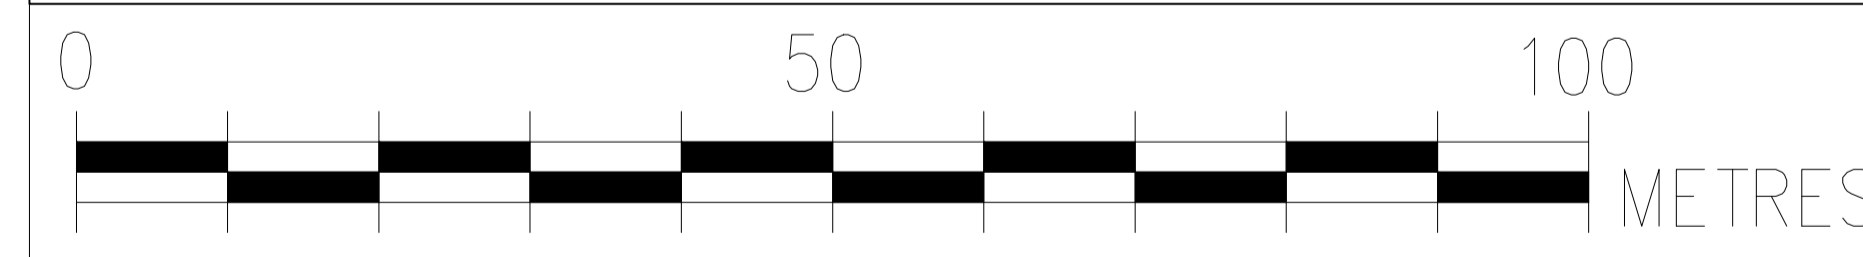

SITE PLAN - SCALE 1:500

NOTES

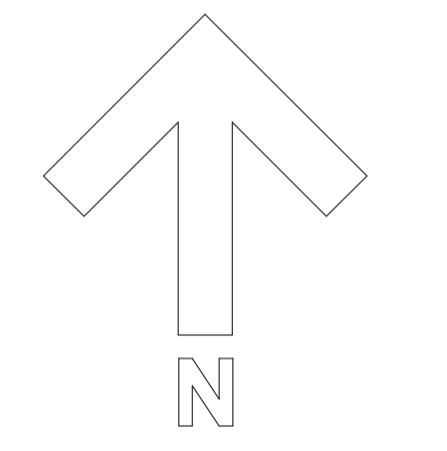

PLANNING

00	29.11.23	INITIAL ISSUE	ADB
REV.	DATE	PURPOSE	DRAWN
CLIENT	LAURA STEWART		
PROJECT	57 MALTINGS GARTH, THURSTON		
TITLE	PROPOSED LOCATION AND SITE PLAN		
REVISION	DWG No.	ADC035/401	SCALE VARIES@ A1
00	DATE	DRAWN	CHECKED
	29.11.23	ADB	ADC

© ADC CONSULTING 2023. All rights reserved.

ADC CONSULTING

The Cabinet Makers House
42 High Street
Lavenham
Suffolk
CO10 9PY

Tel: 07990 914998