



Existing Ground Floor Plan
Scale 1:100



Existing First Floor Plan
Scale 1:100

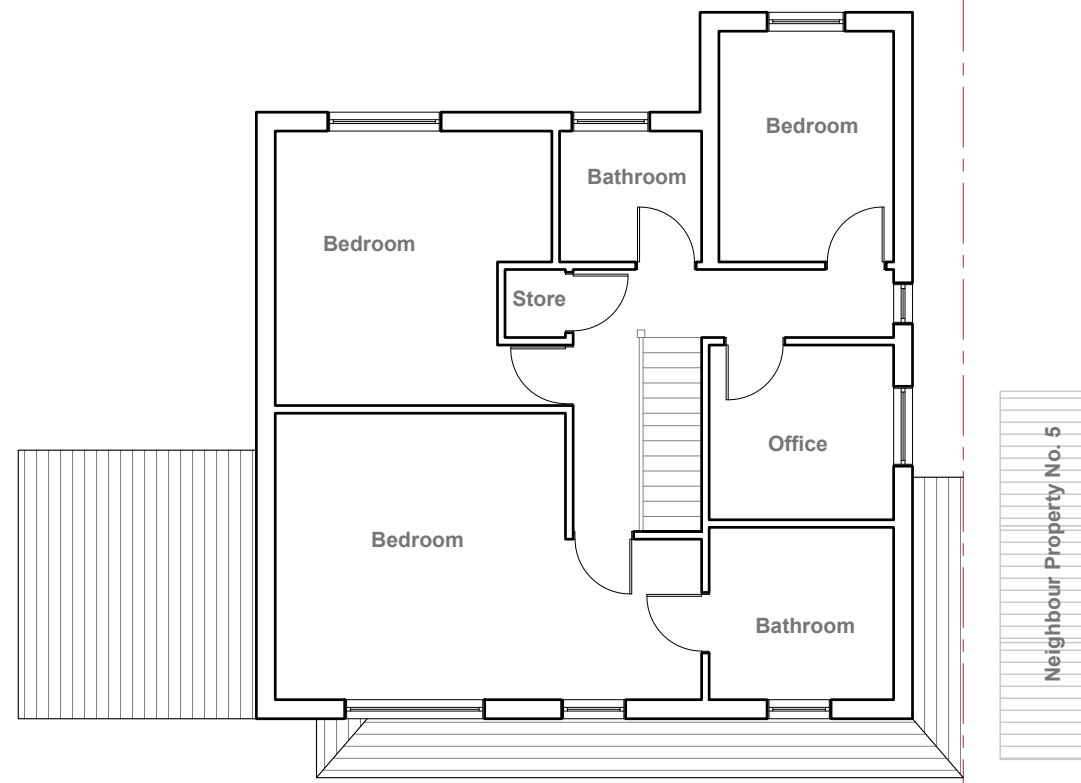

Notes All plans, sections & elevations are based on measured readings and scaled dimension. Any discrepancies be reported immediately. To be read in conjunction with Structural Engineers' drawings and Mechanical and Electrical drawings All Materials To Match Existing	Revisions	Drawing name Existing - Floor Plans		Drawing no 04 PA 01	Rev
		Project 4 Minden Close, Chineham, Basingstoke RG24 8TH		<h1>Detail Design</h1> <p>T 07410377527 E smit@dd2d.co.uk</p>	
		Scale 1:100 @ A3	Status Planning		

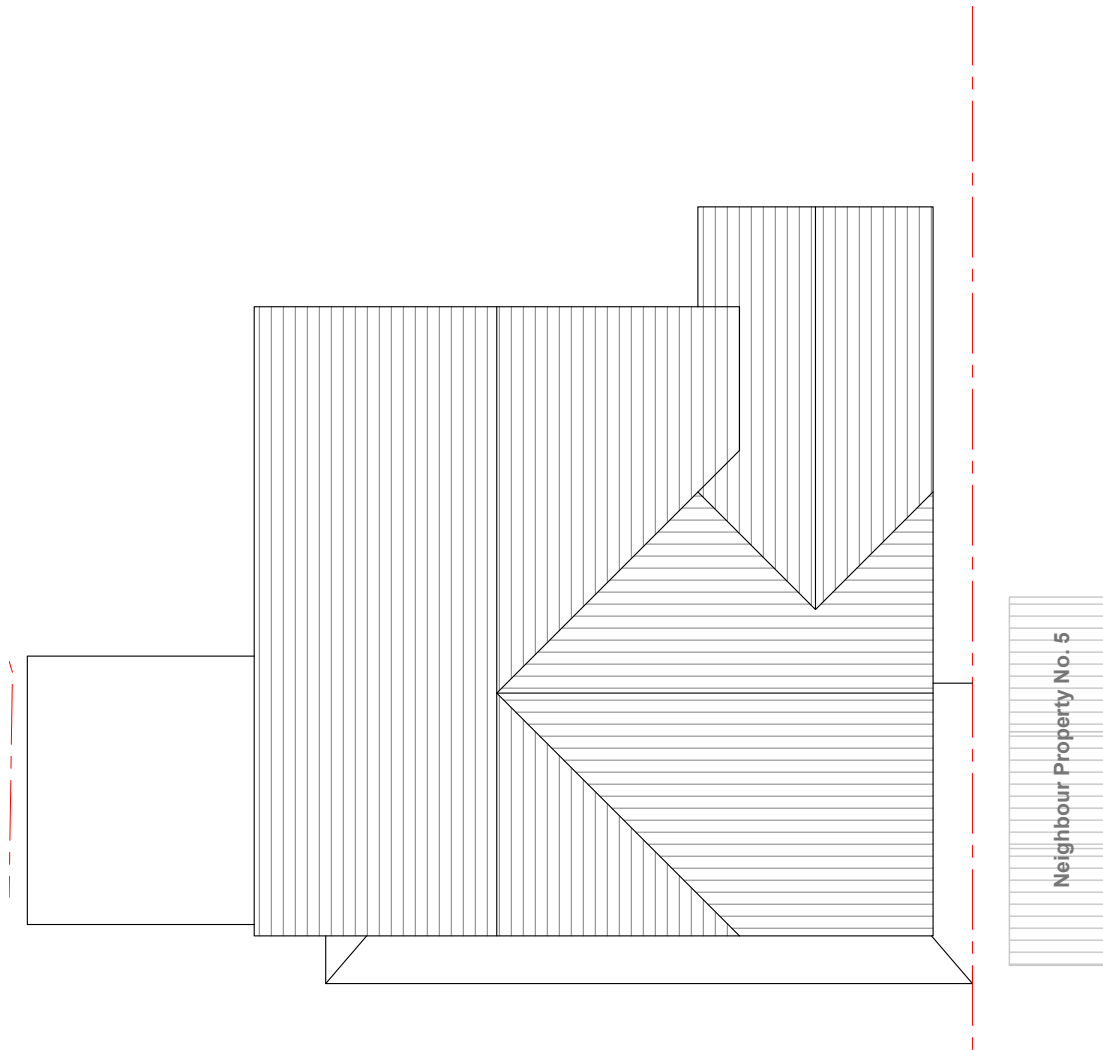

Existing Roof Top
Scale 1:100



Notes All plans, sections & elevations are based on measured readings and scaled dimension. Any discrepancies be reported immediately. To be read in conjunction with Structural Engineers' drawings and Mechanical and Electrical drawings All Materials To Match Existing	Revisions	Drawing name Existing - Roof Plan		Drawing no 04 PA 02	Rev
		Project 4 Minden Close, Chineham, Basingstoke RG24 8TH		<h1>Detail Design</h1> <p>T 07410377527 E smit@dd2d.co.uk</p>	
		Scale 1:100 @ A3	Status Planning		



Existing Front Elevation

Scale 1:100




Existing Side Elevation

Scale 1:100



Existing Rear Elevation

Scale 1:100

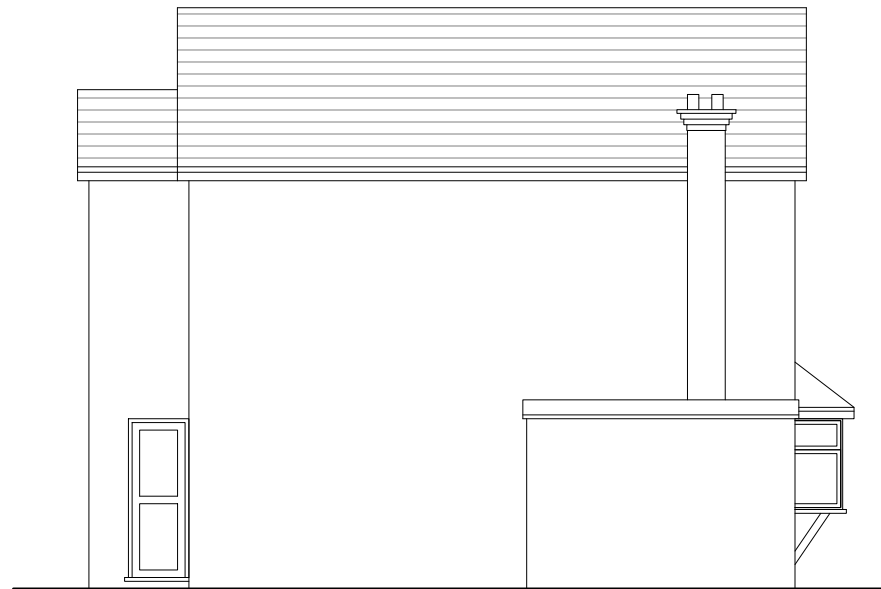


Existing Side Elevation

Scale 1:100




<p>Notes</p> <p>All plans, sections & elevations are based on measured readings and scaled dimension.</p> <p>Any discrepancies be reported immediately.</p> <p>To be read in conjunction with Structural Engineers' drawings and Mechanical and Electrical drawings</p> <p>All Materials To Match Existing</p>	<p>Revisions</p>	<p>Drawing name Existing - Elevations</p>		<p>Drawing no 04 PA 03</p>	<p>Rev</p>
		<p>Project 4 Minden Close, Chineham, Basingstoke RG24 8TH</p>		<p style="font-size: 24pt; text-align: center;">Detail Design</p> <p style="font-size: 8pt; text-align: center;">T 07410377527 E smit@dd2d.co.uk</p>	
		<p>Scale 1:100 @ A3</p>	<p>Status Planning</p>		

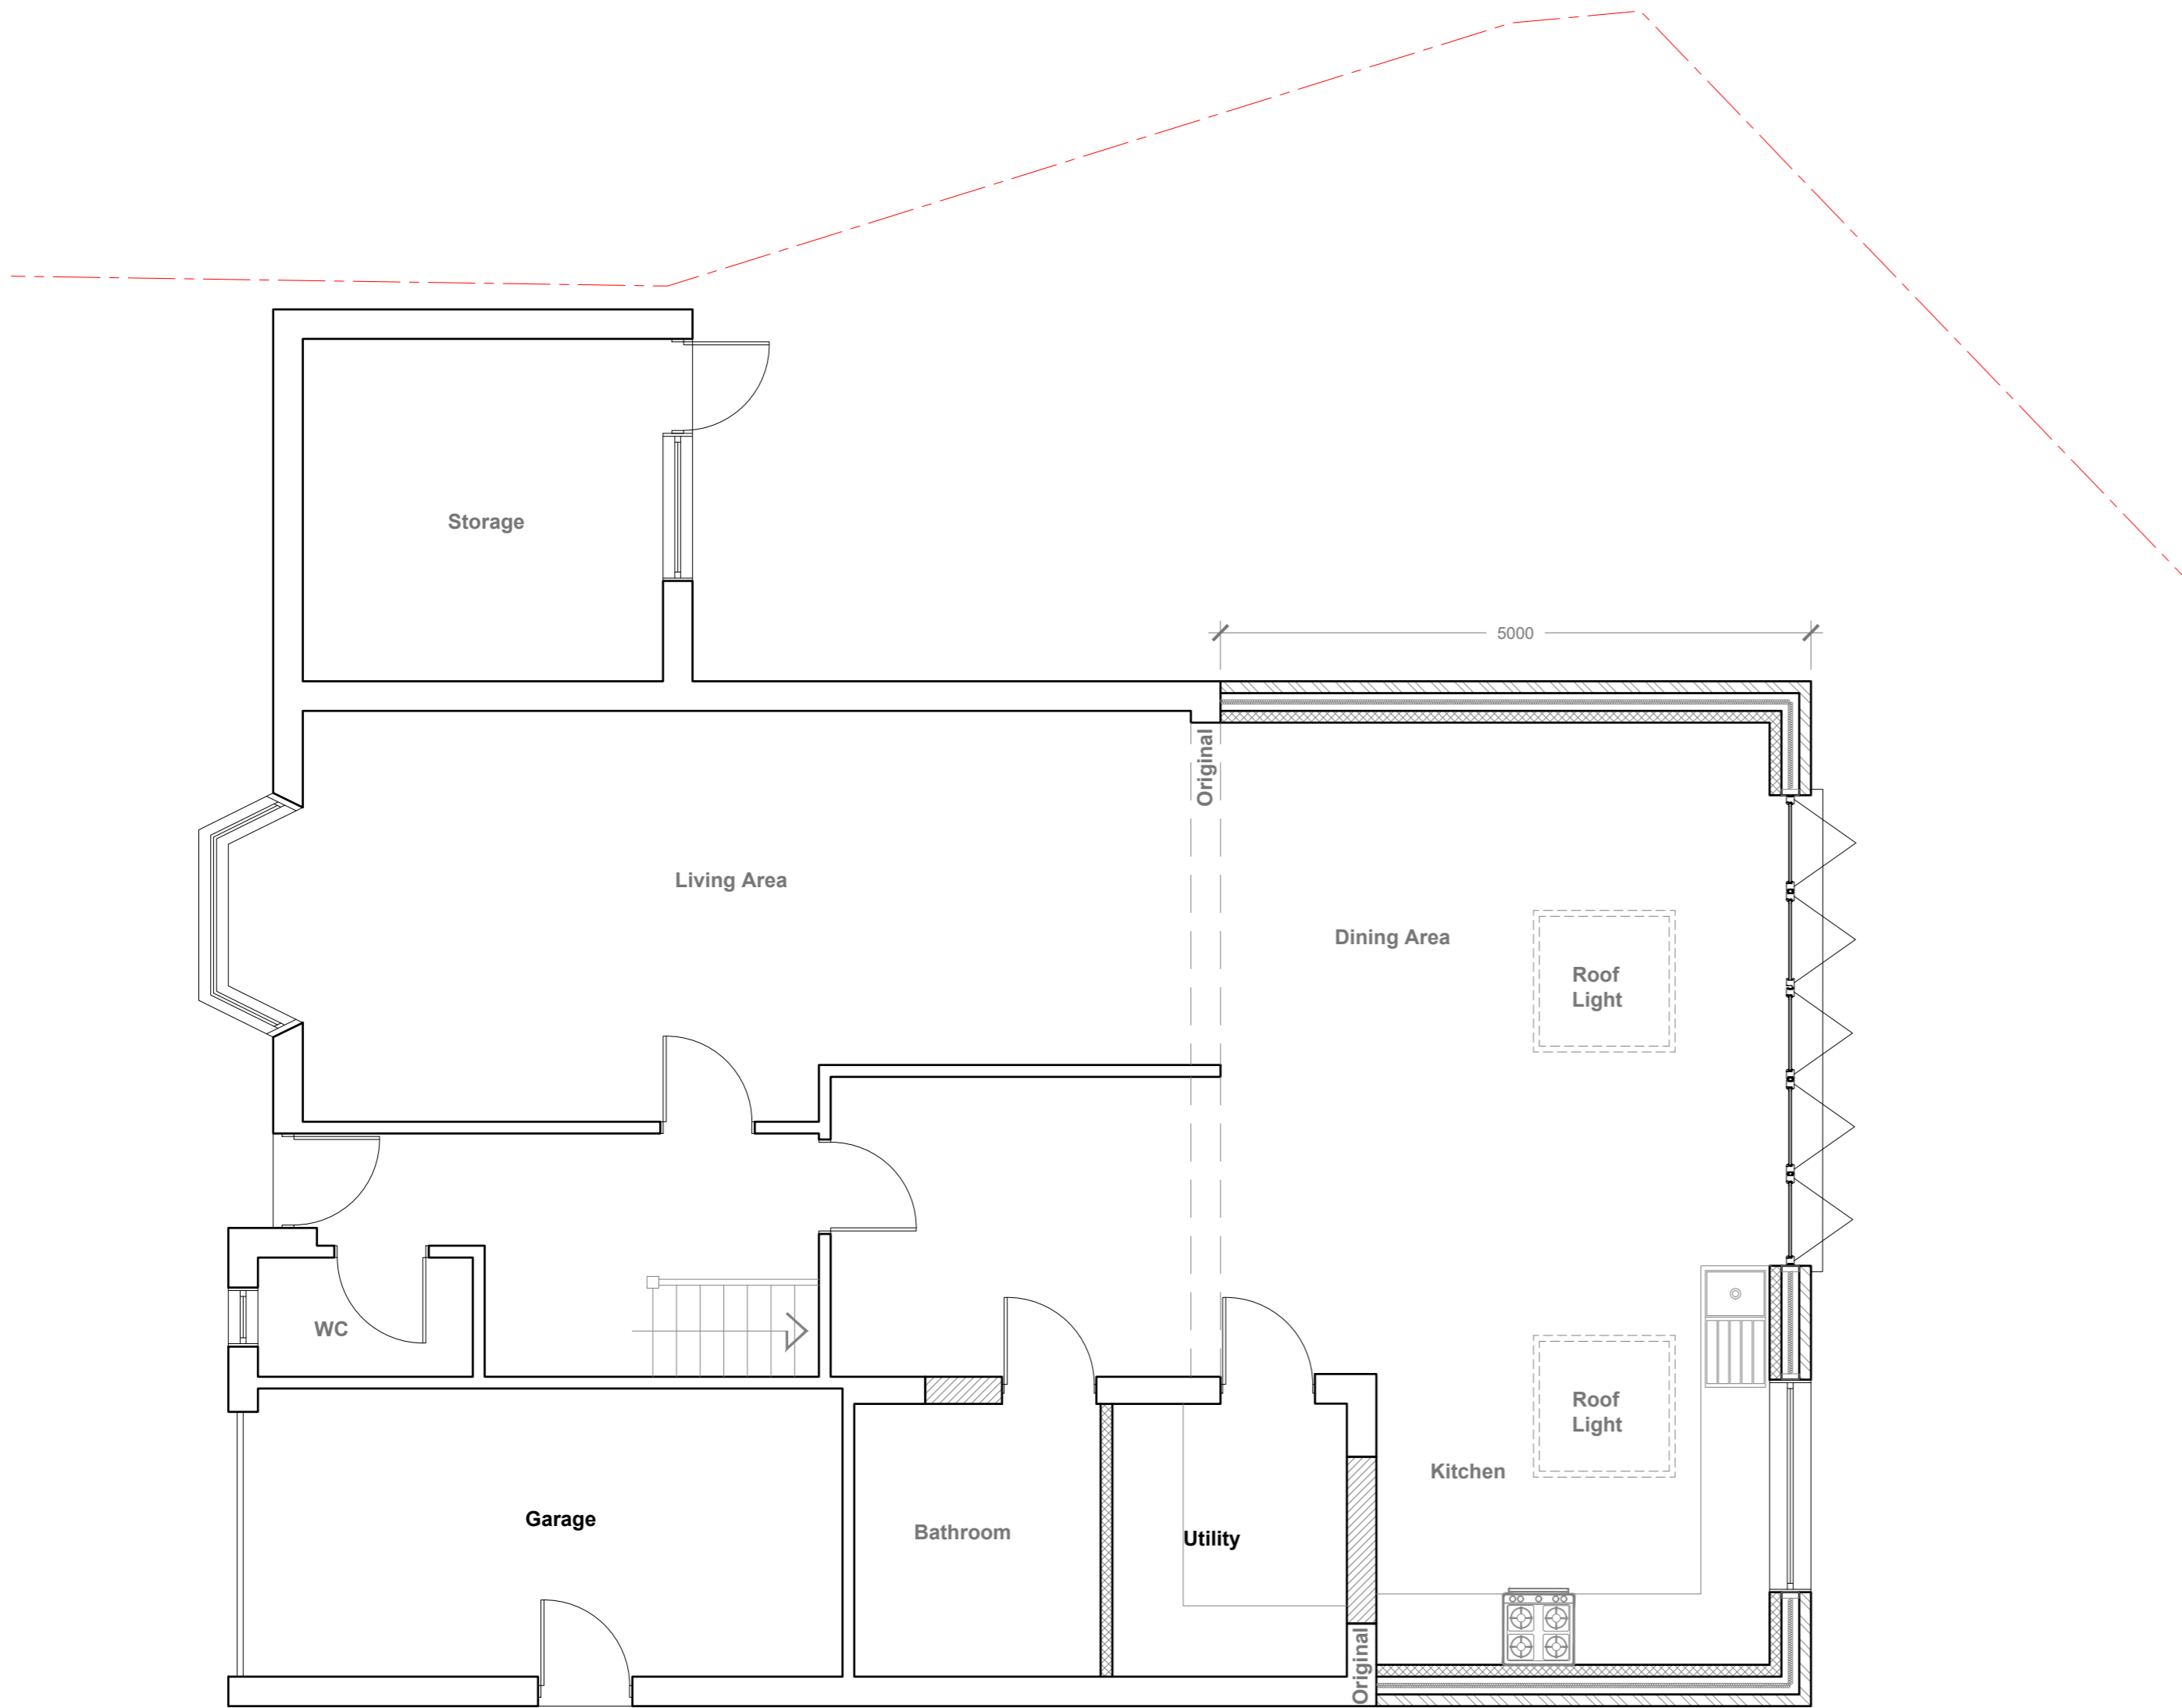

Proposed Ground Floor Plan
Scale 1:50



Notes All plans, sections & elevations are based on measured readings and scaled dimension. Any discrepancies be reported immediately. To be read in conjunction with Structural Engineers' drawings and Mechanical and Electrical drawings. All Materials To Match Existing	Revisions	Drawing name Proposed - Ground Floor Plan		Drawing no 04 PA 04	Rev
		Project 4 Minden Close, Chineham, Basingstoke RG24 8TH		Detail Design <small>T 07410377527 E umc@d42d.co.uk</small>	
Scale 1:50 @ A2		Status Planning			

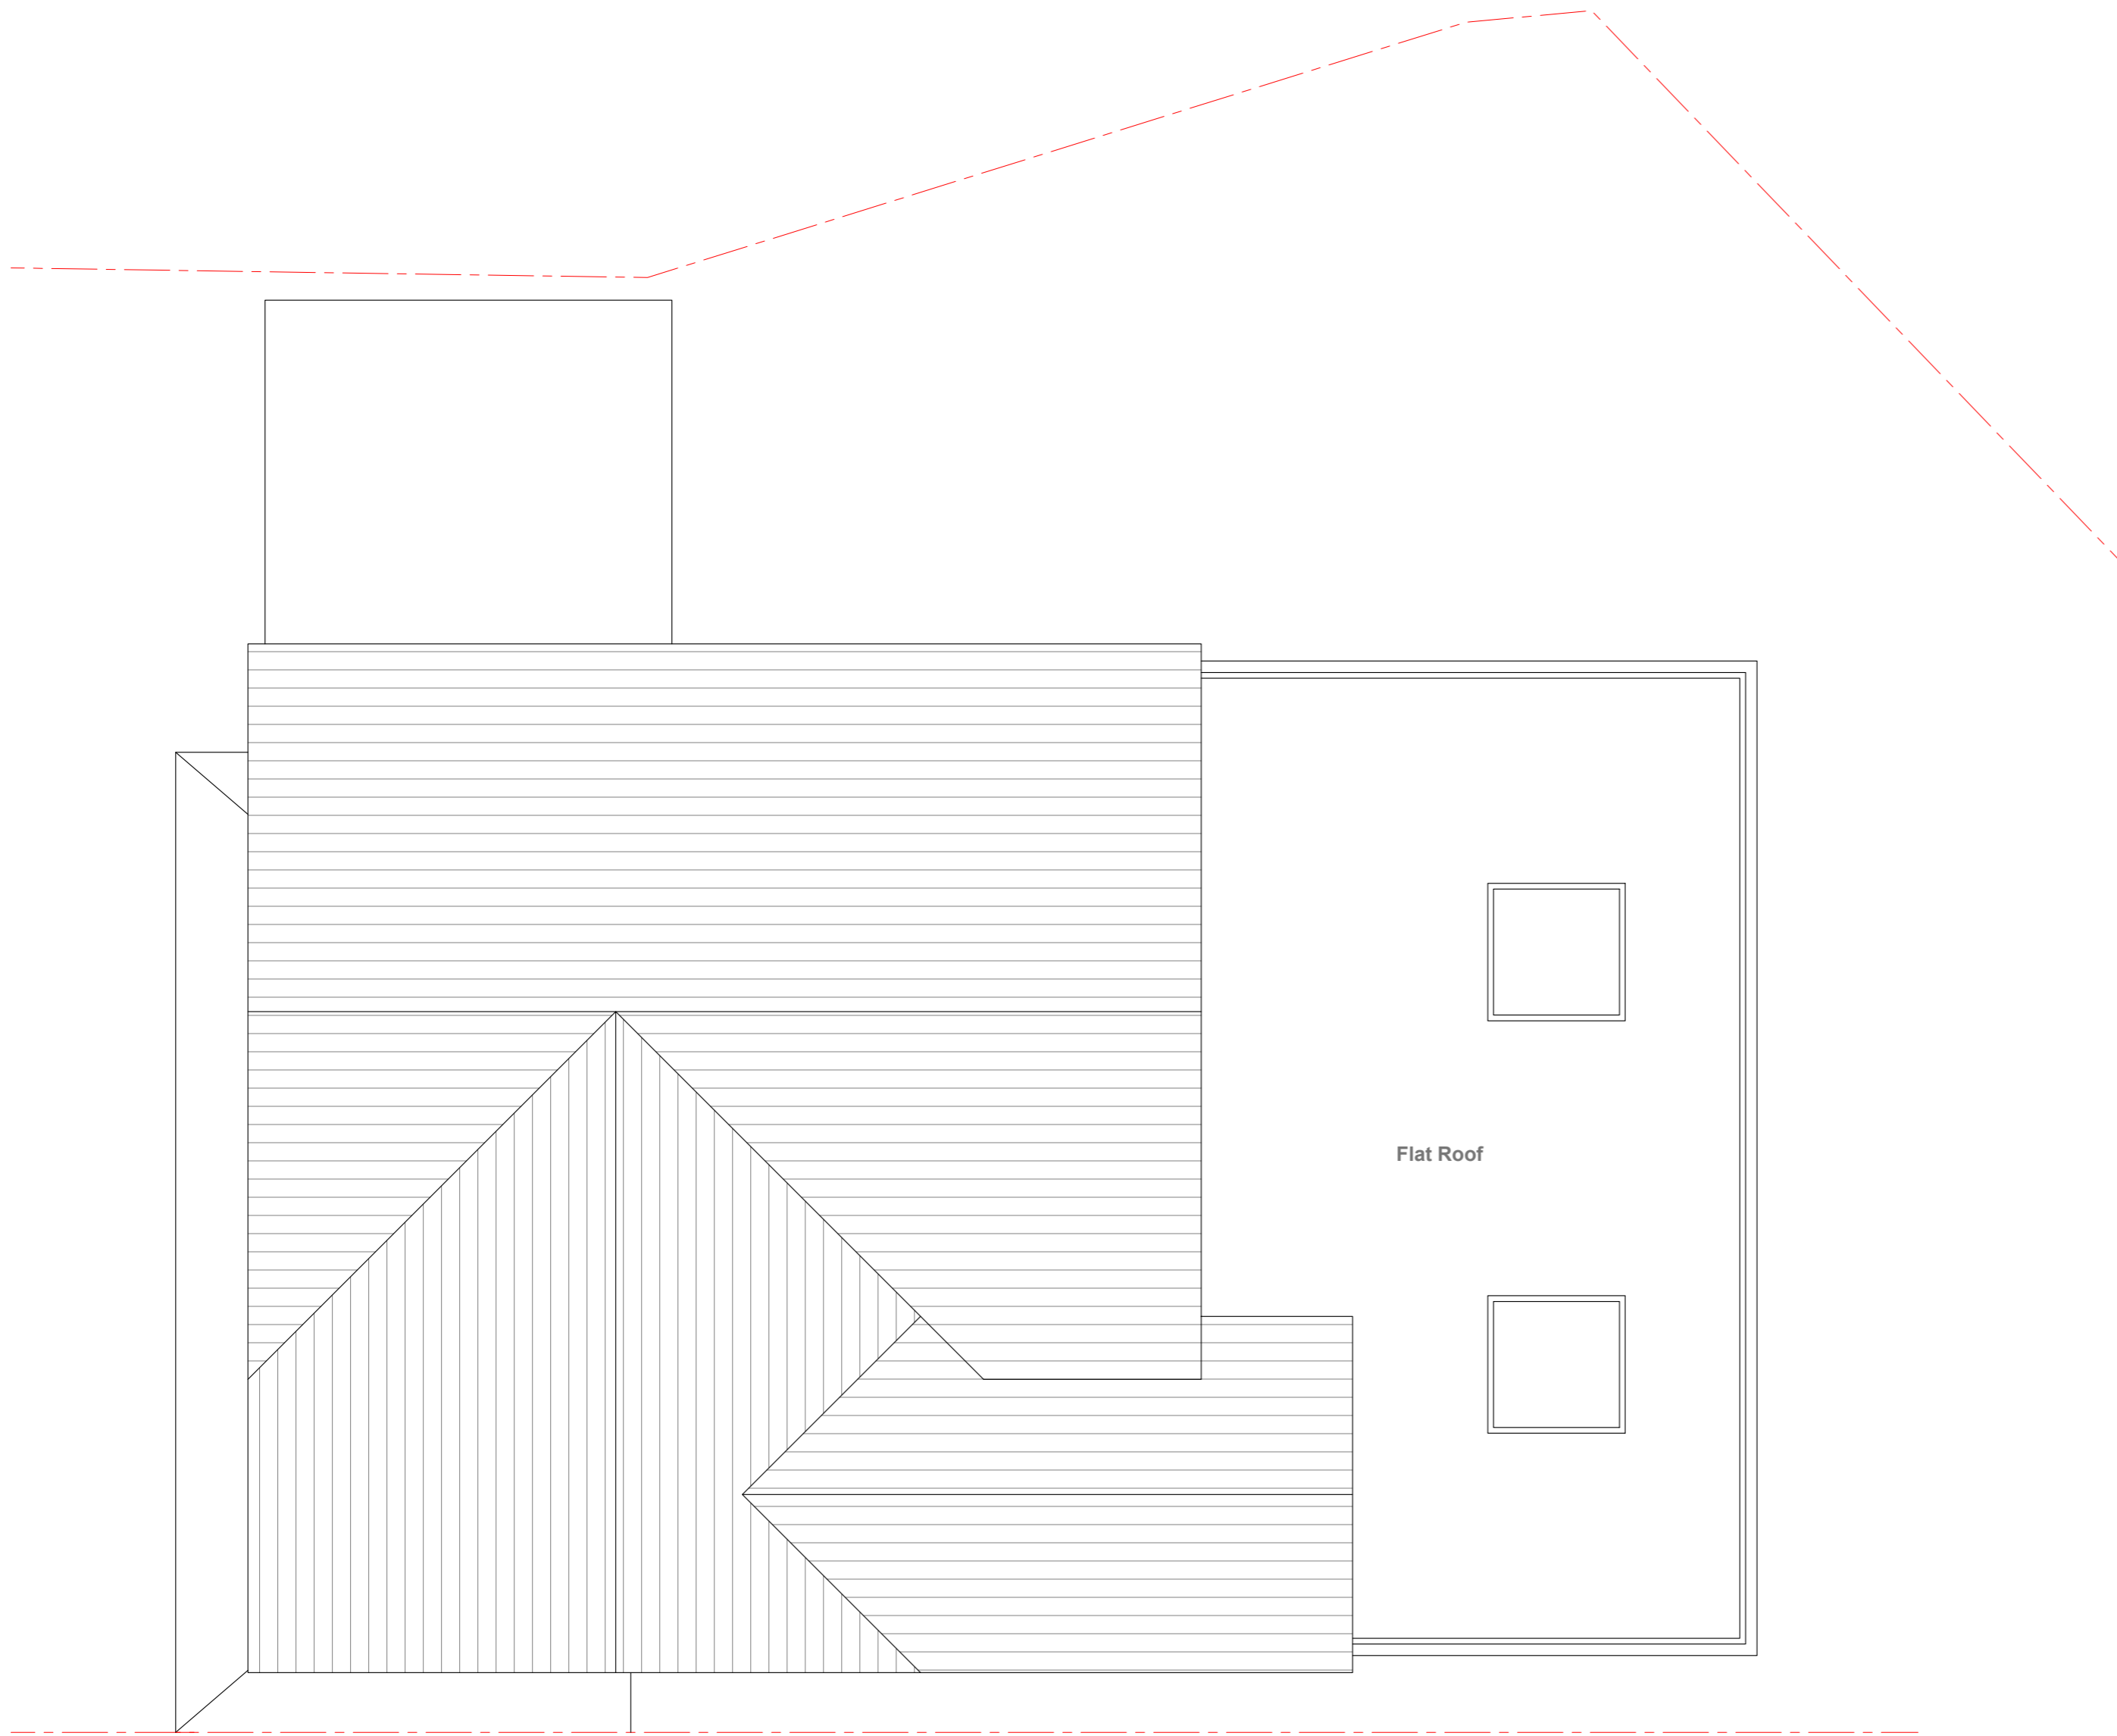

Flat Roof

Neighbour Property No. 5

Proposed Roof Plan

Scale 1:50




<p>Notes</p> <p>All plans, sections & elevations are based on measured readings and scaled dimension.</p> <p>Any discrepancies be reported immediately.</p> <p>To be read in conjunction with Structural Engineers' drawings and Mechanical and Electrical drawings</p> <p>All Materials To Match Existing</p>	<p>Revisions</p>	<p>Drawing name Proposed - Roof Plan</p>		<p>Drawing no 04 PA 05</p>	<p>Rev</p>
		<p>Project 4 Minden Close, Chineham, Basingstoke RG24 8TH</p>		<p style="text-align: center;">Detail Design</p> <p>T 07410377527 E umc@d42d.co.uk</p>	
		<p>Scale 1:50 @ A2</p>	<p>Status Planning</p>		



Proposed Front Elevation

Scale 1:100

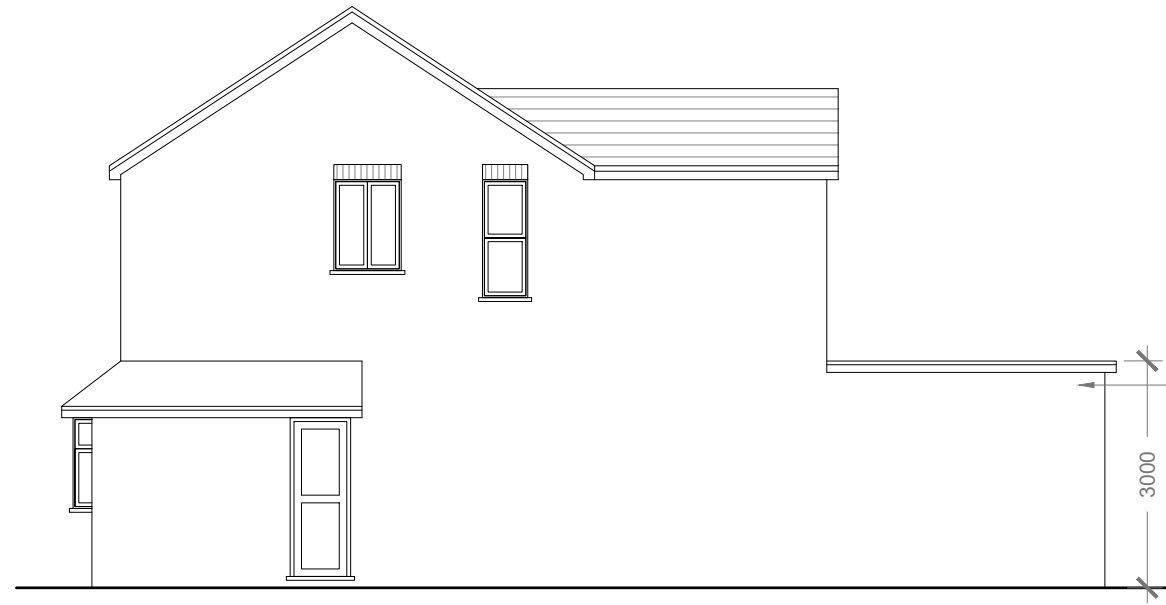


Proposed Side Elevation

Scale 1:100



Proposed Rear Elevation

Scale 1:100

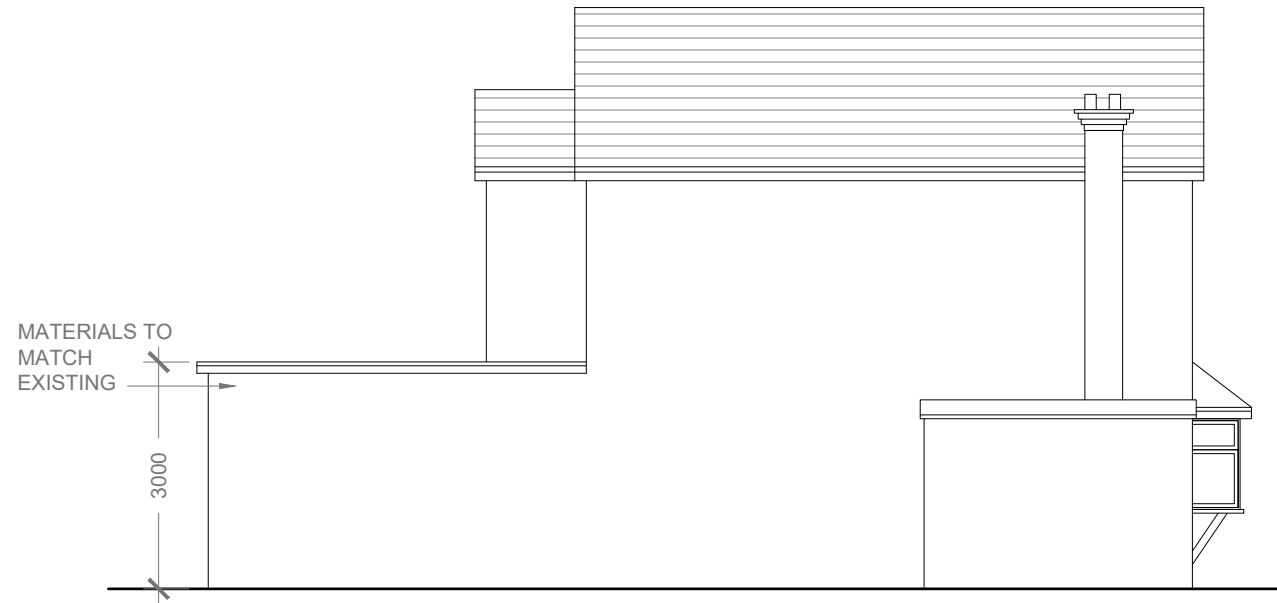

Proposed Side Elevation

Scale 1:100



<p>Notes</p> <p>All plans, sections & elevations are based on measured readings and scaled dimension.</p> <p>Any discrepancies be reported immediately.</p> <p>To be read in conjunction with Structural Engineers' drawings and Mechanical and Electrical drawings</p> <p>All Materials To Match Existing</p>	<p>Revisions</p>	<p>Drawing name Proposed - Elevations</p>		<p>Drawing no 04 PA 06</p>	<p>Rev</p>
		<p>Project 4 Minden Close, Chineham, Basingstoke RG24 8TH</p>		<p>Detail Design</p> <p>T 07410377527 E smit@dd2d.co.uk</p>	
		<p>Scale 1:100 @ A3</p>	<p>Status Planning</p>		