
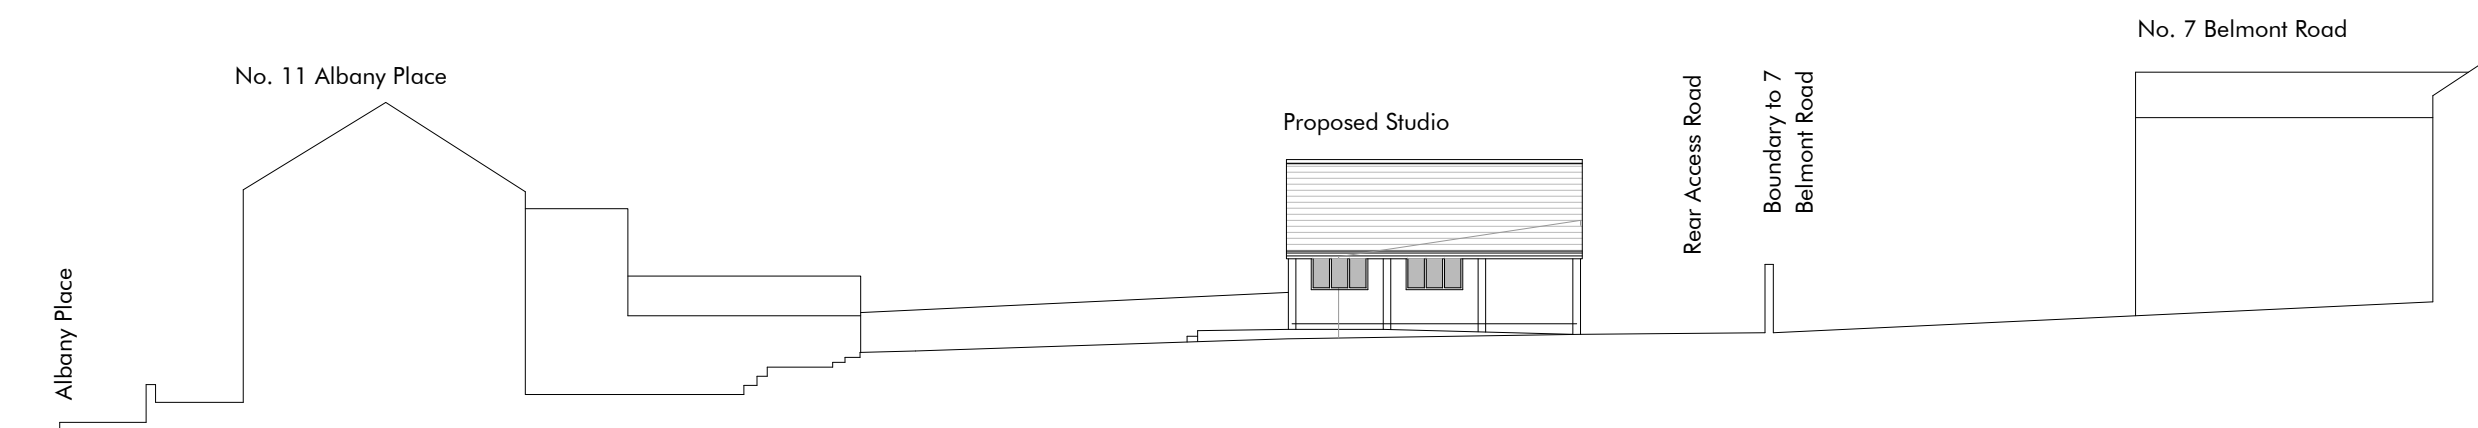


SITE LOCATION PLAN Scale 1:2500

SITE PLAN Scale 1:200

ALL LEVELS RELATIVE TO ORDNANCE DATUM

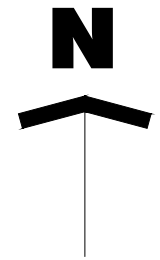

SITE SECTION Scale 1:200

REVISION	NOTE	DATE
A	Level datum indicated	29-01-2024

KEITH WOTTON ARCHITECTURAL SERVICES
 16 PENDEEN CRESCENT THREEMILESTONE
 TRURO TR3 6SP
 Mob. 07900 676469 e-mail kw.architectural@btinternet.com

TITLE	DESIGNER	DATE
REPLACE GARAGE WITH STUDIO 11 ALBANY PLACE FALMOUTH TR11 3BZ	KW	
ELLIE FAIRS		13-12-2023
SITE LOCATION, SITE PLAN AND SITE SECTION		1:2500, 200 @ A3