

SITE LOCATION PLAN
AREA 2 HA
SCALE 1:1250 on A4
CENTRE COORDINATES: 438397, 110520




Supplied by Streetwise Maps Ltd
www.streetwise.net
Licence No: 100047474
28/10/2023 16:54

SITE PLAN 1:1250

ADDITIONAL FLOOR AREA CREATED BY EXTENSION = 15.1M²

THE SITE

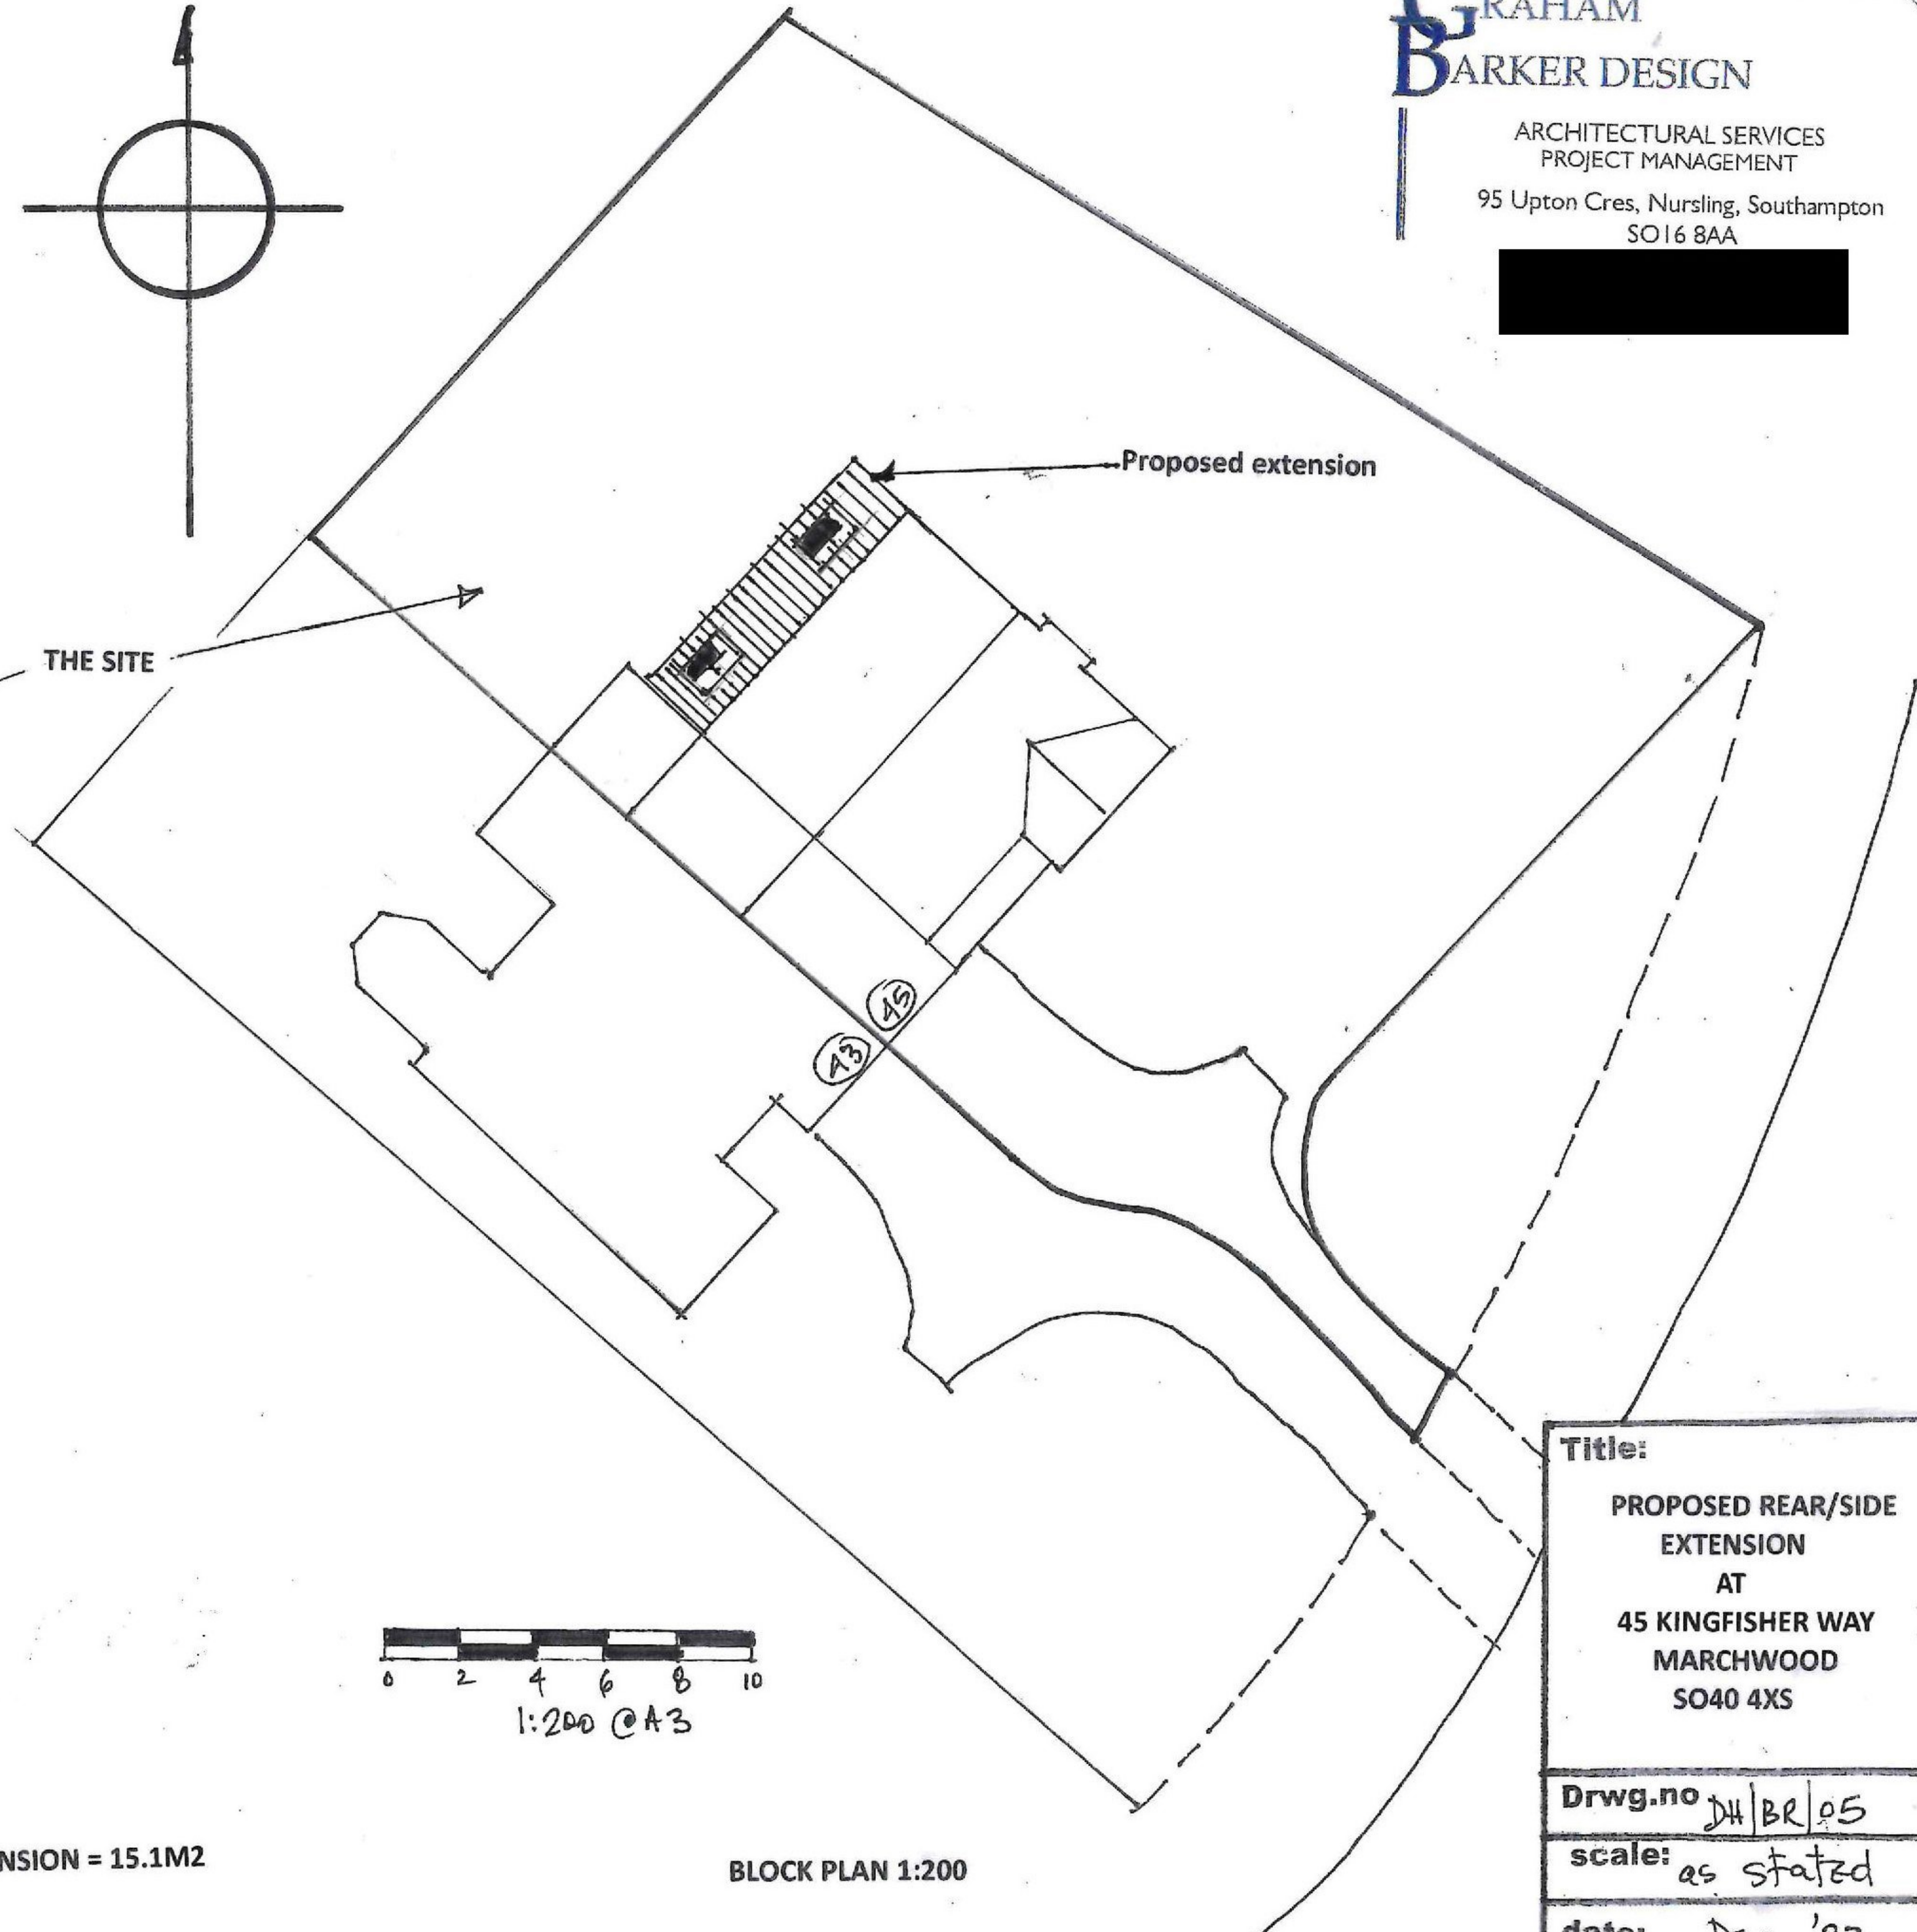

Proposed extension

0 2 4 6 8 10
1:200 @ A3

BLOCK PLAN 1:200

Title:
PROPOSED REAR/SIDE
EXTENSION
AT
45 KINGFISHER WAY
MARCHWOOD
SO40 4XS

Drwg.no DH/BR/05

scale: as stated

date: Dec '23