



REAR ELEVATION - EXISTING




SIDE ELEVATION - EXISTING





REAR ELEVATION - PROPOSED

New door and side window

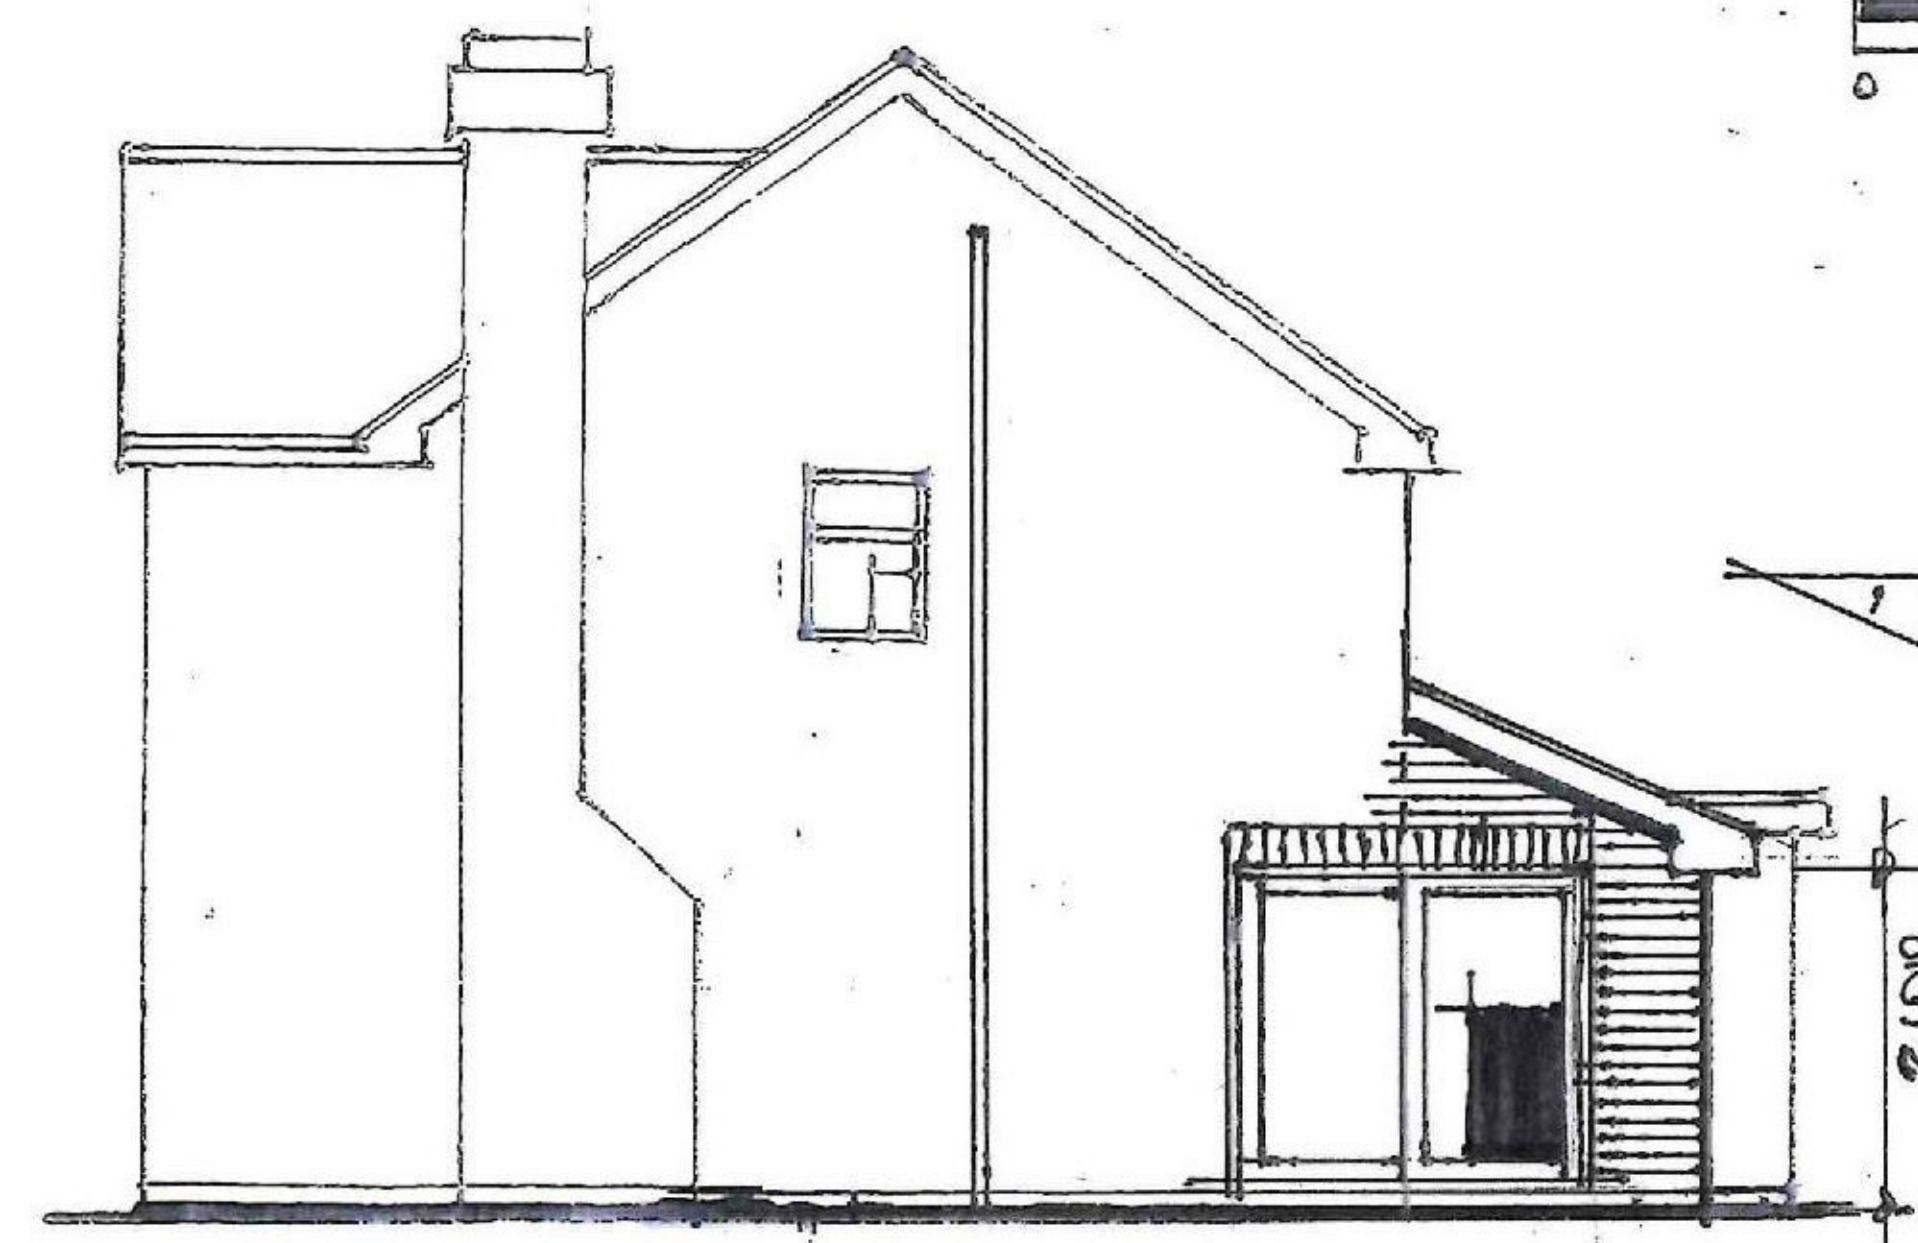

SIDE ELEVATION - PROPOSED

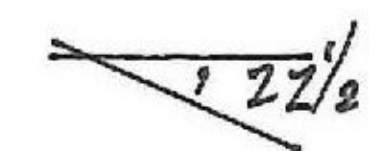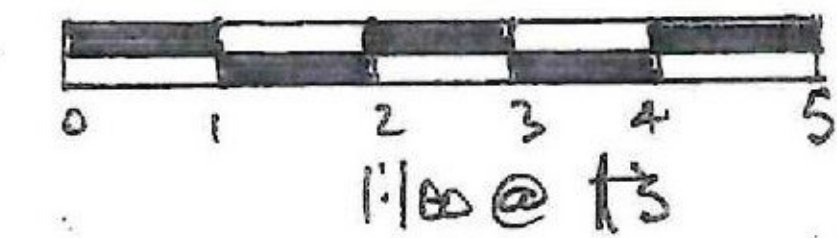

Title:
PROPOSED REAR/SIDE
EXTENSION
AT
45 KINGFISHER WAY
MARCHWOOD
SO40 4XS

Drwg. no. D4/BR/03

scale: 1:100

date: Jan '24