


FRONT ELEVATION - EXISTING



SIDE ELEVATION - PROPOSED

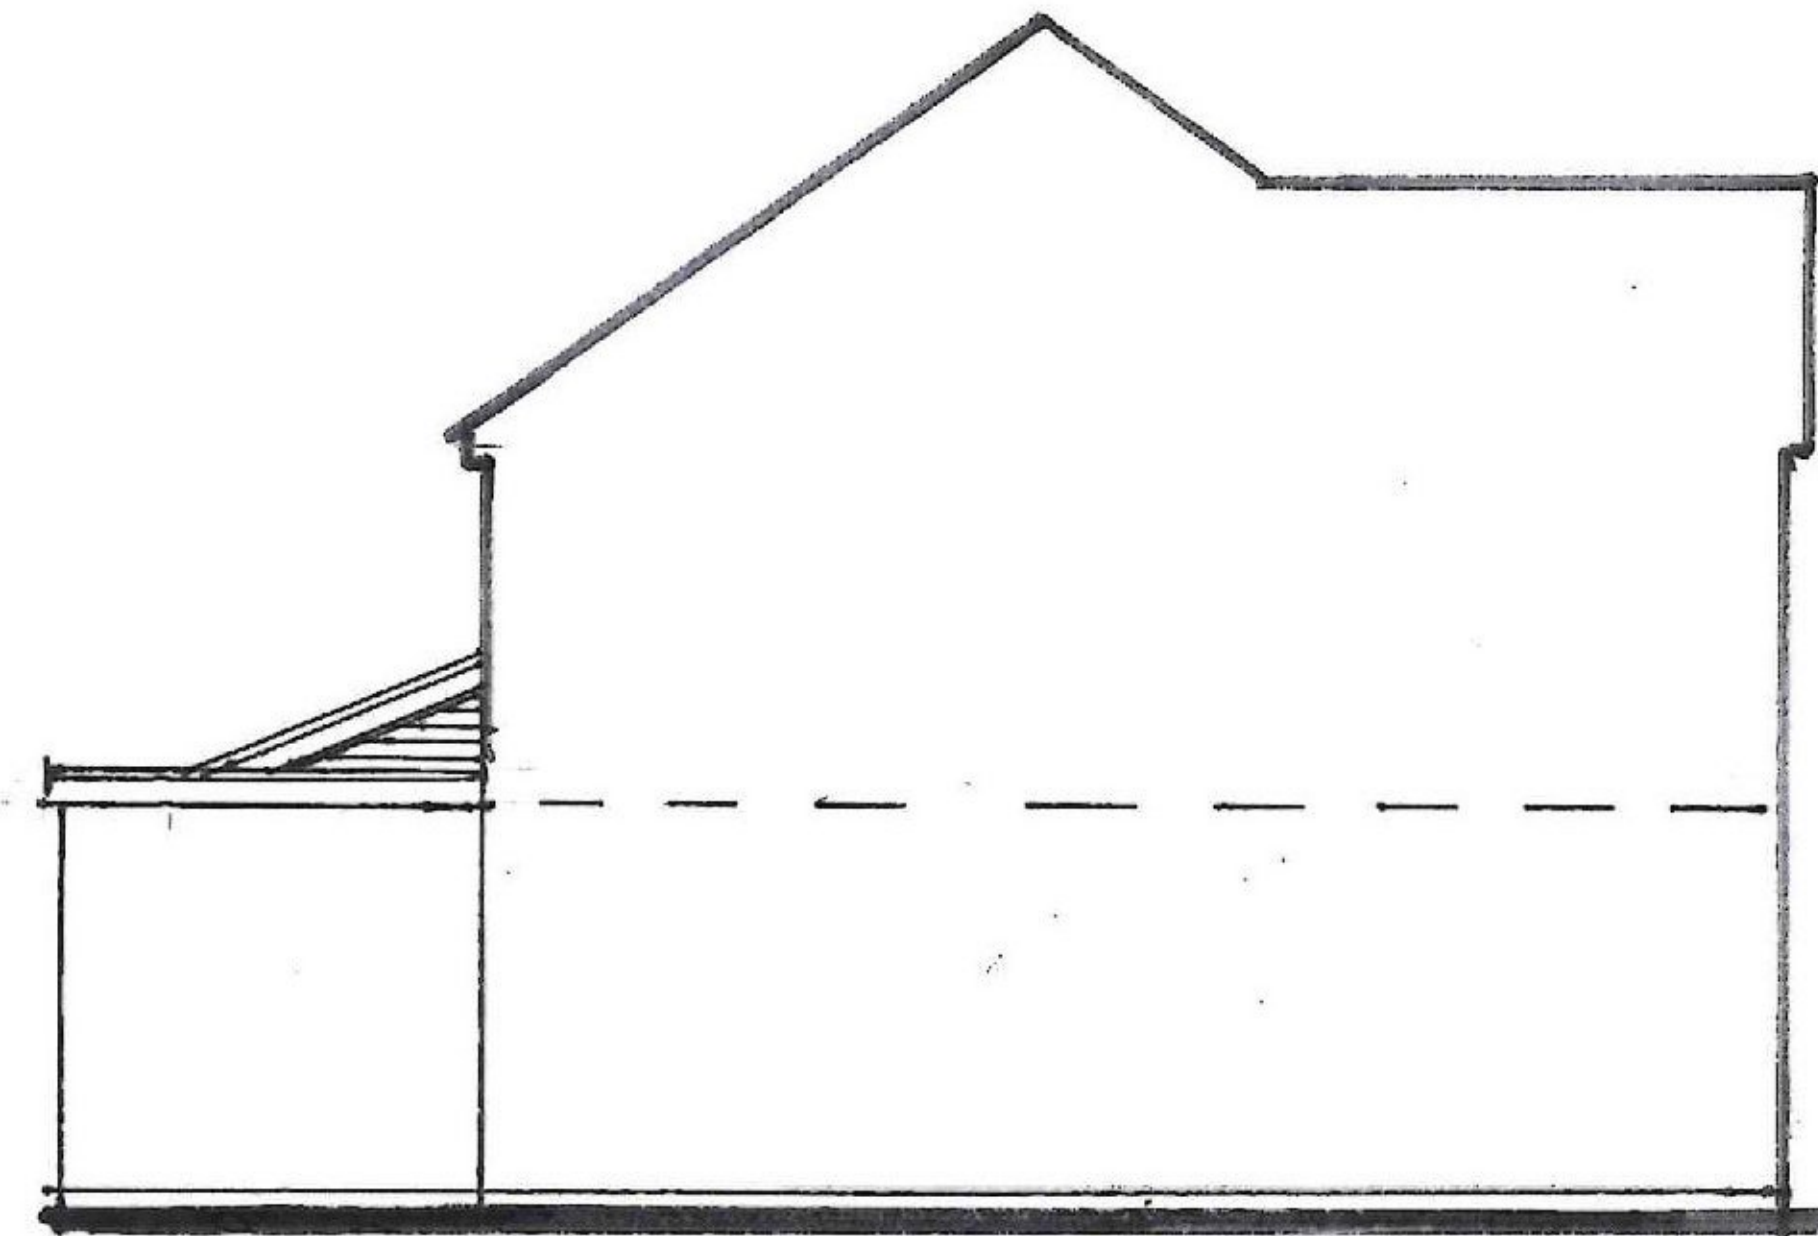

FRONT ELEVATION - PROPOSED

NO CHANGE

Title:

PROPOSED REAR/SIDE  
EXTENSION  
AT  
45 KINGFISHER WAY  
MARCHWOOD  
SO40 4XS

Drwg.no *DH/BR/04*

scale: 1:100

date: