



GENERAL NOTES:  
 1. THIS DRAWING IS TO BE READ IN CONJUNCTION WITH THE OTHER RELEVANT CONSULTANTS DRAWINGS.  
 2. ALL FINISHES ARE TO CONFORM TO THE CURRENT BUILDING REGULATIONS.  
 3. REFER TO A SEPARATE DOCUMENT FOR THE DESIGNERS RISK ASSESSMENT.  
 4. ALL WORKS OR MATERIALS INDICATED ON THIS DRAWING ARE TO BE TO THE LATEST RELEVANT BRITISH STANDARDS AND CARRIED OUT IN ACCORDANCE WITH THE BRITISH STANDARDS CODES OF PRACTICE OR RECOGNIZED INSTITUTE OR TRADE ASSOCIATION RECOMMENDATIONS AND PUBLICATIONS.

# BUILDING 3 OUTBUILDING - USE OF THE RESIDENTIAL HOUSE

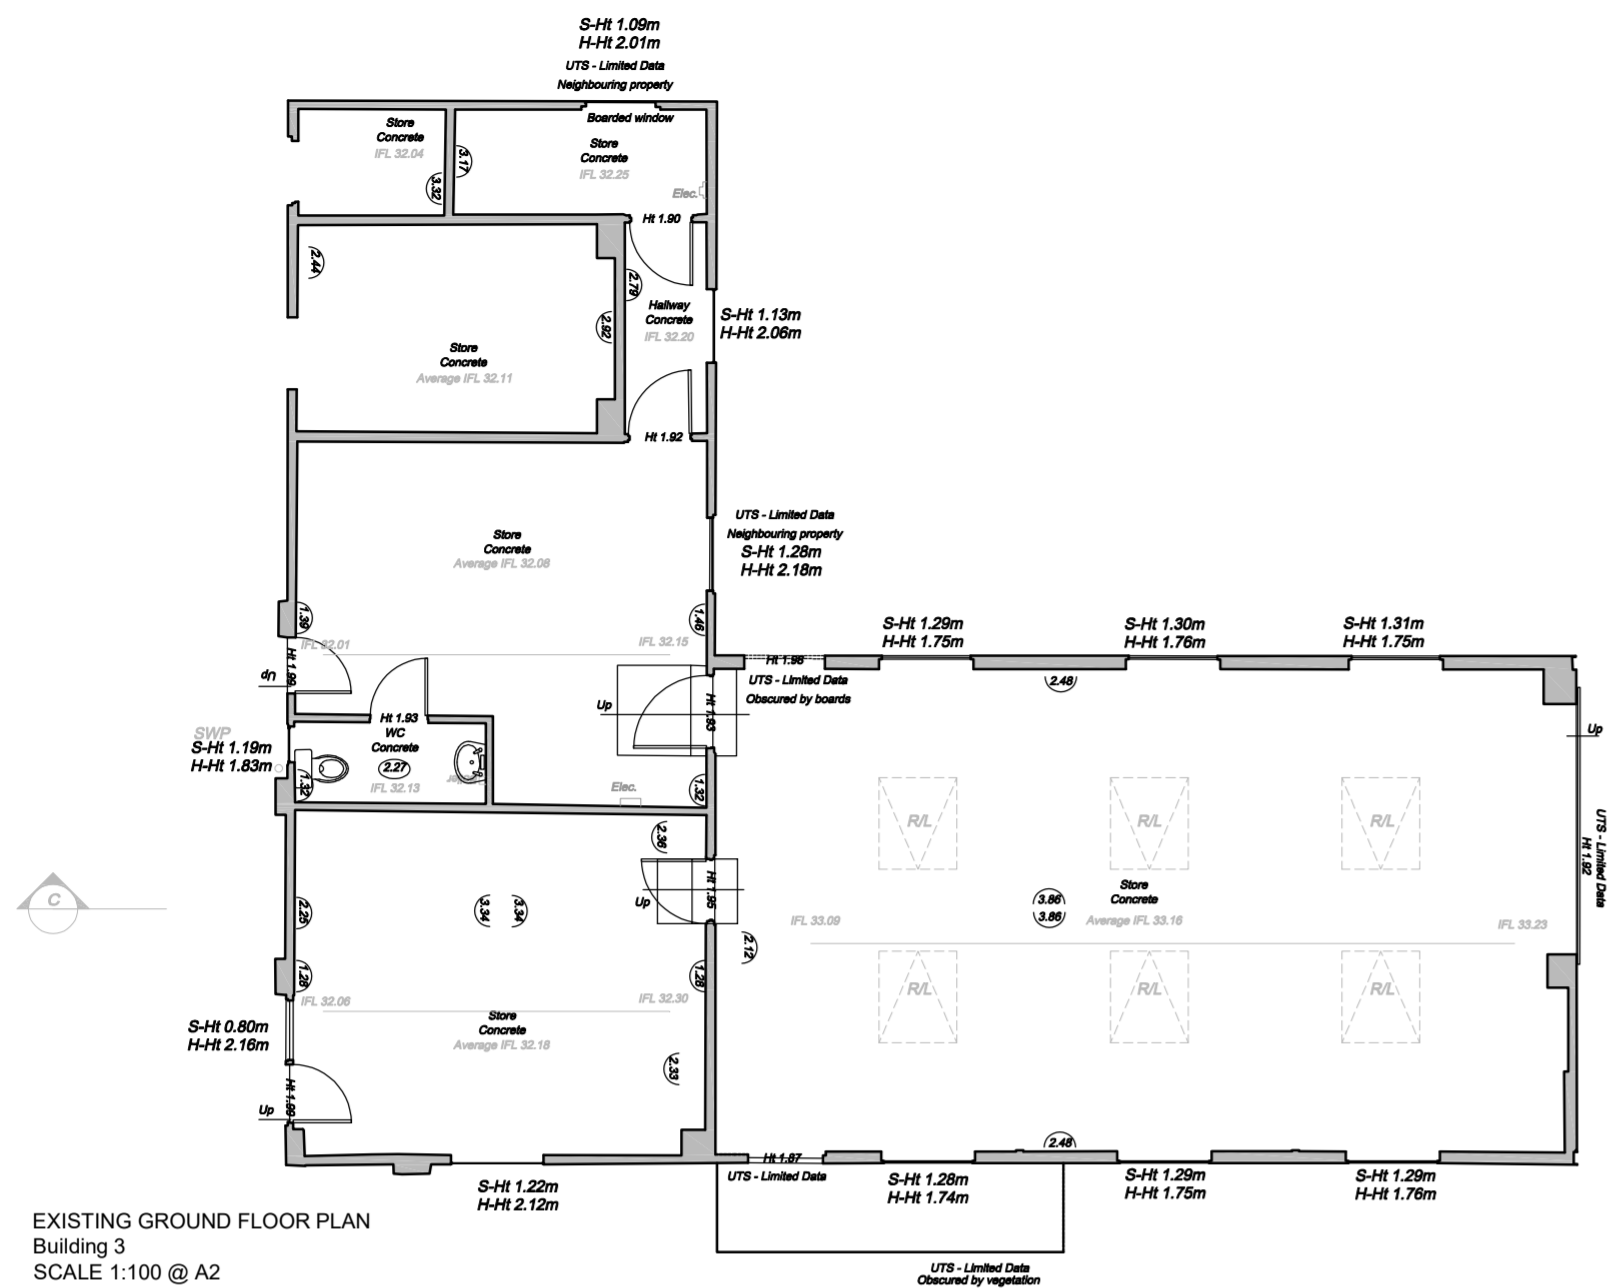


EXISTING GROUND FLOOR PLAN  
 Building 3  
 SCALE 1:100 @ A2

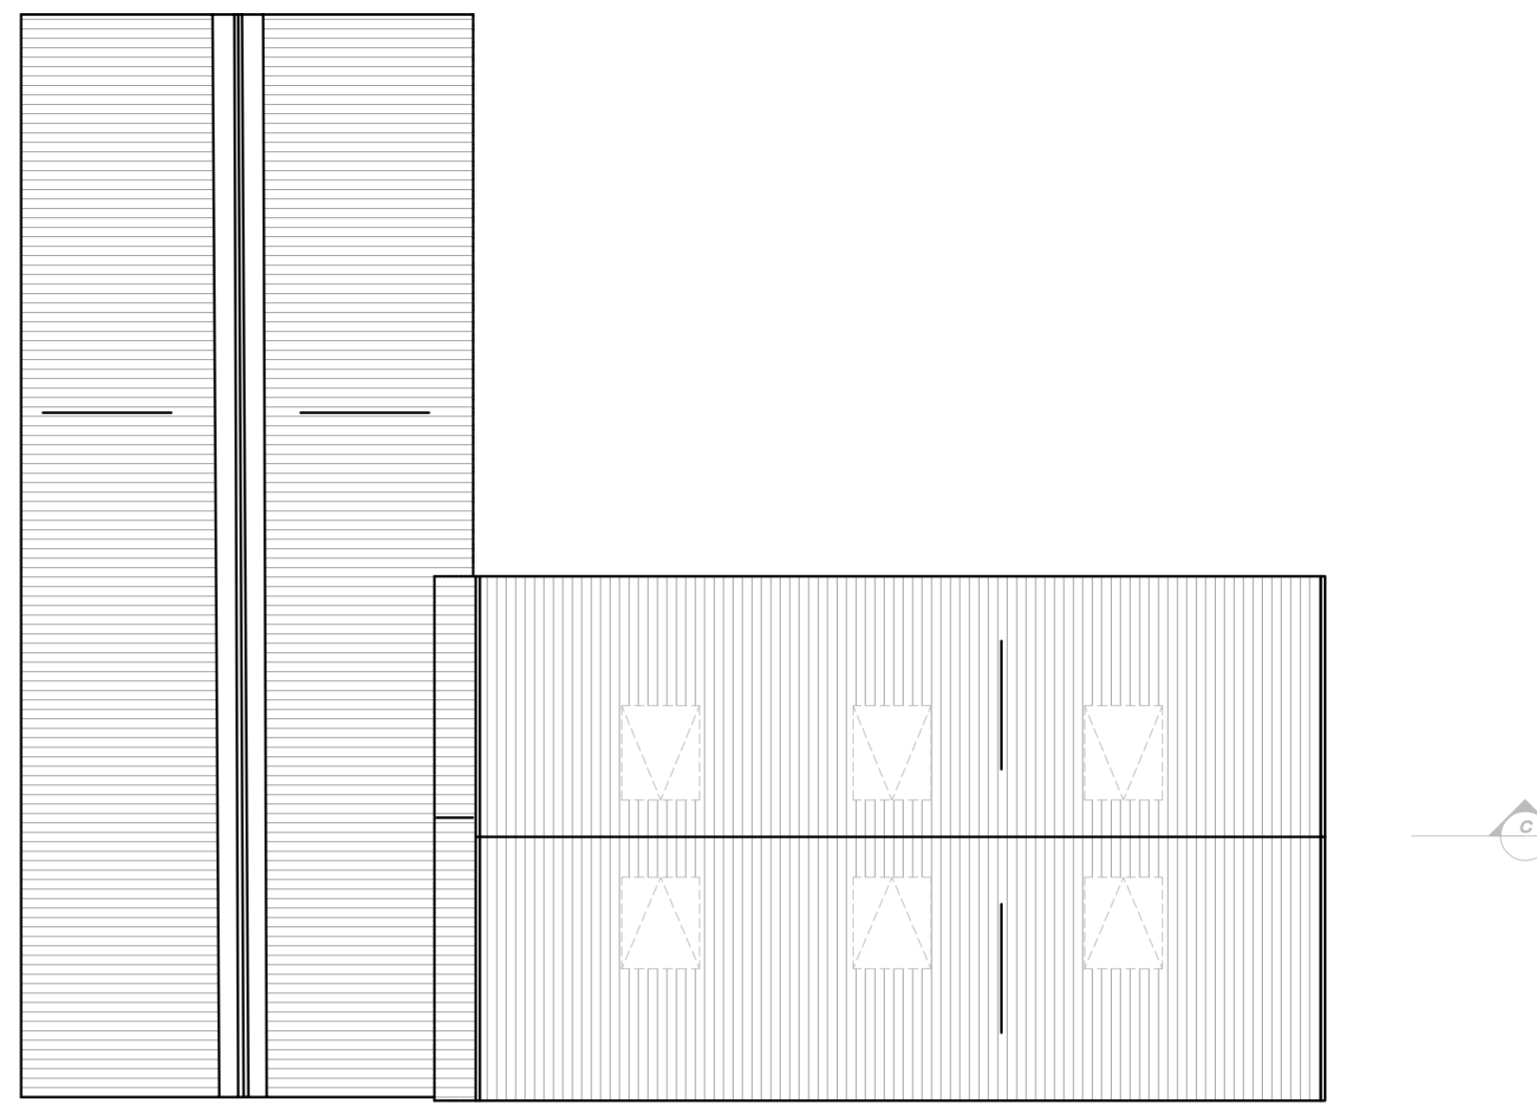


EXISTING ROOF PLAN  
 Building 3  
 SCALE 1:100 @ A2

INSERTION POINT BUILDING 3 GROUND


INSERTION POINT BUILDING 3 ROOF

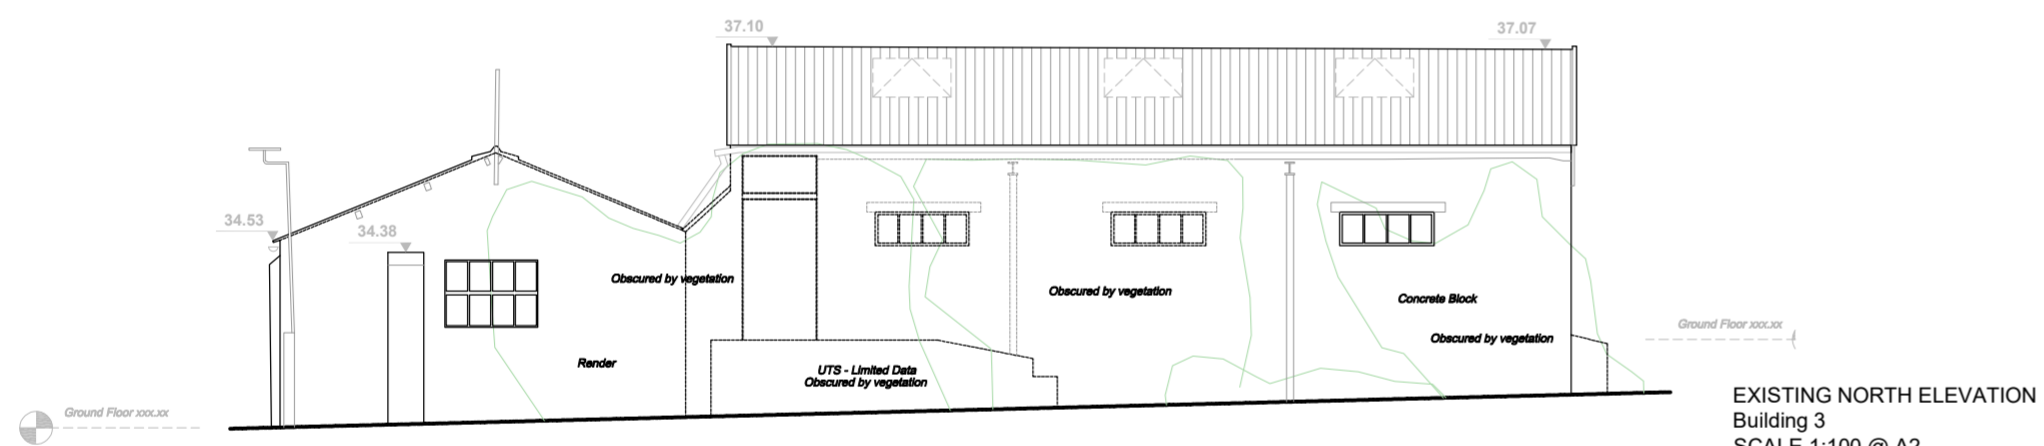


EXISTING NORTH ELEVATION  
 Building 3  
 SCALE 1:100 @ A2

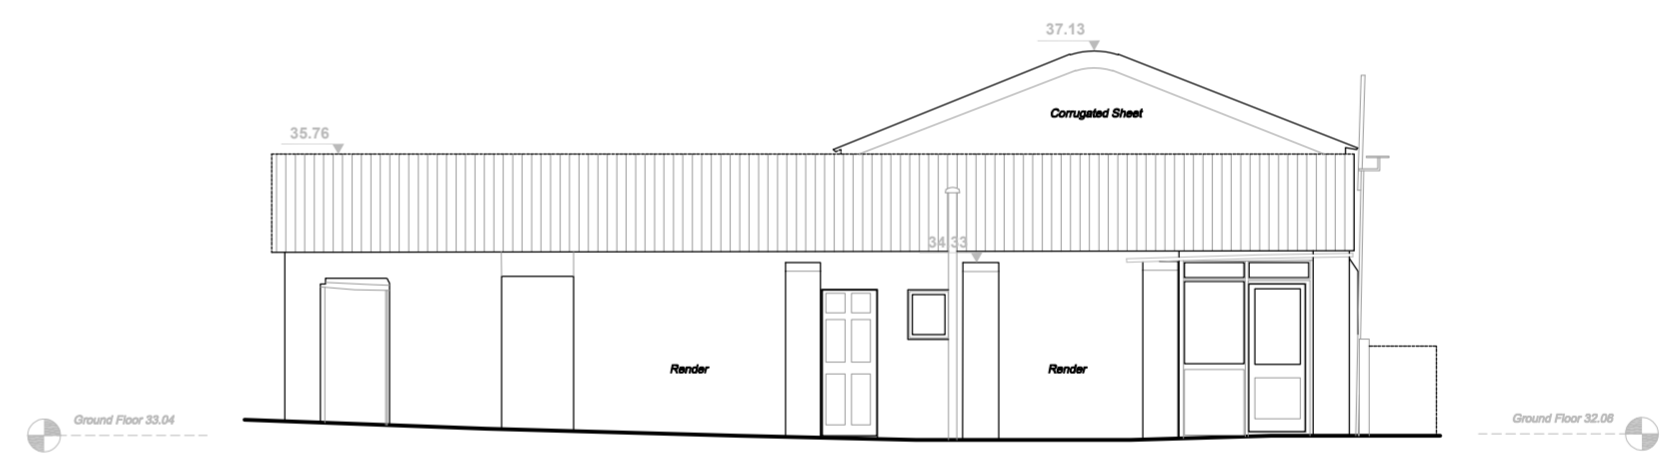


EXISTING EAST ELEVATION  
 Building 3  
 SCALE 1:100 @ A2

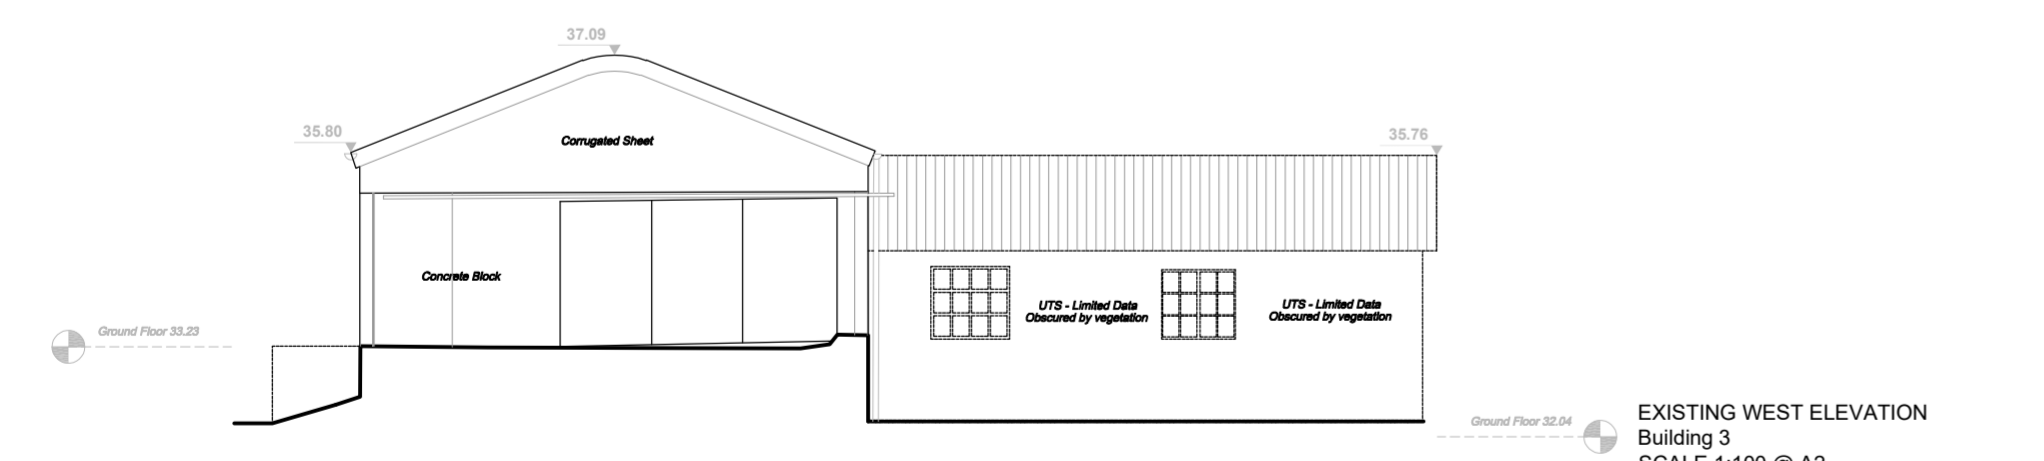

EXISTING WEST ELEVATION  
 Building 3  
 SCALE 1:100 @ A2


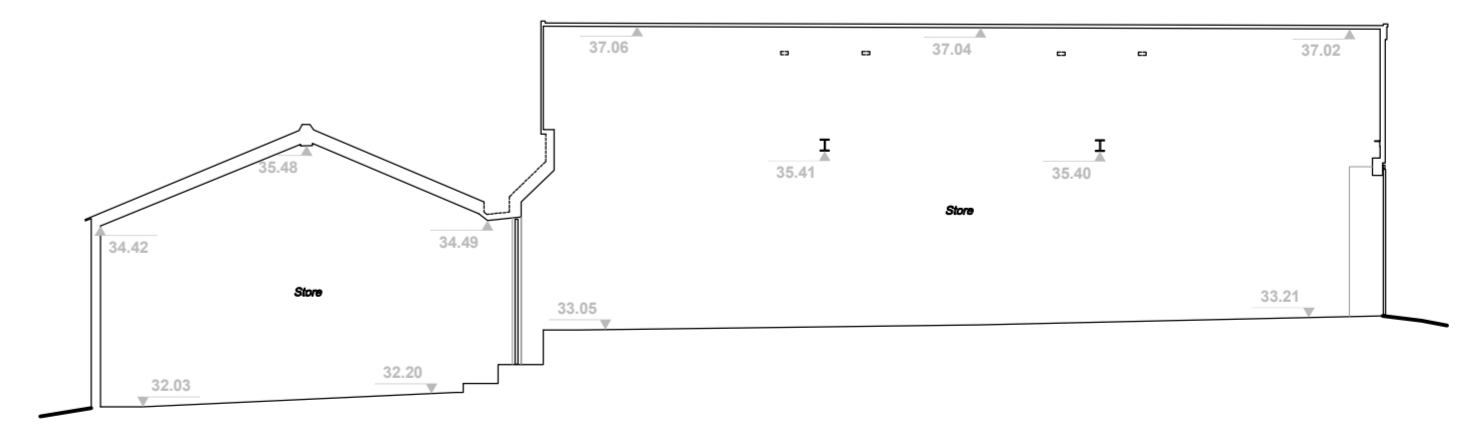


EXISTING SECTION  
 Building 3  
 SCALE 1:100 @ A2

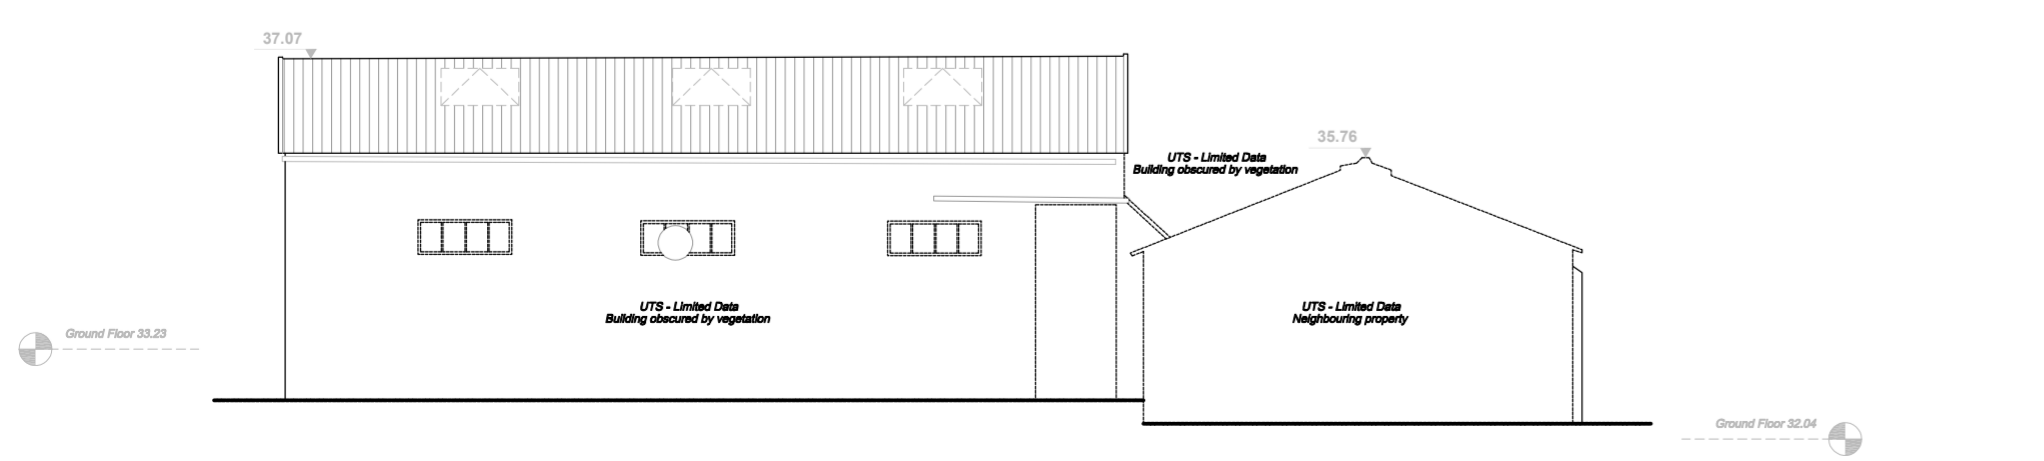

EXISTING SOUTH ELEVATION  
 Building 3  
 SCALE 1:100 @ A2

EXISTING FLOOR PLANS, ELEVATIONS &  
 SECTION  
 Building 3  
 SCALE 1:100 @ A2  
 1:100 scale

 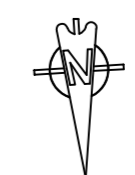

Revision	Date	Description	Dwn	Chkd
P3	Jan 2024	Minor amendment	JB	
P1	Nov 2023	Preliminary	AC	

**PLC ARCHITECTS**  
 Lansdowne House  
 25-26 Hampshire Terrace  
 Portsmouth PO1 2QF  
 Hampshire England  
 Tel: (023) 92 755 333  
 E-Mail: admin@plcarchitects.com  
 Web: www.plcarchitects.com

Client:  
 Project:  
 Old Farmhouse,  
 Fordingbridge  
 SP6 1LX

Drawing Title:  
 Existing Floor Plans, Elevations & Section  
 Building 3

Drawn By	Date	Checked By	Date	Approved By	Date
AC	Nov '23				

Drawing No.	Revision	Scale
23.3484.005	P3	1:100 @ A2

PLC ARCHITECTS © COPYRIGHT RESERVED 2021  
 NOT TO BE SCALED. DIMENSIONS TO BE CHECKED ON SITE  
 SCALING ONLY FOR LOCAL AUTHORITY PURPOSES