



GENERAL NOTES:  
 1. THIS DRAWING IS TO BE READ IN CONJUNCTION WITH THE OTHER RELEVANT CONSULTANTS DRAWINGS.  
 2. ALL FINISHES ARE TO CONFORM TO THE CURRENT BUILDING REGULATIONS.  
 3. REFER TO A SEPARATE DOCUMENT FOR THE DESIGNERS RISK ASSESSMENT.  
 4. ALL WORKS OR MATERIALS INDICATED ON THIS DRAWING ARE TO BE TO THE LATEST RELEVANT BRITISH STANDARDS AND CARRIED OUT IN ACCORDANCE WITH THE BRITISH STANDARDS CODES OF PRACTICE OR RECOGNIZED INSTITUTE OR TRADE ASSOCIATION RECOMMENDATIONS AND PUBLICATIONS.


# BUILDING 1 OLD FARMHOUSE - RESIDENTIAL DWELLING

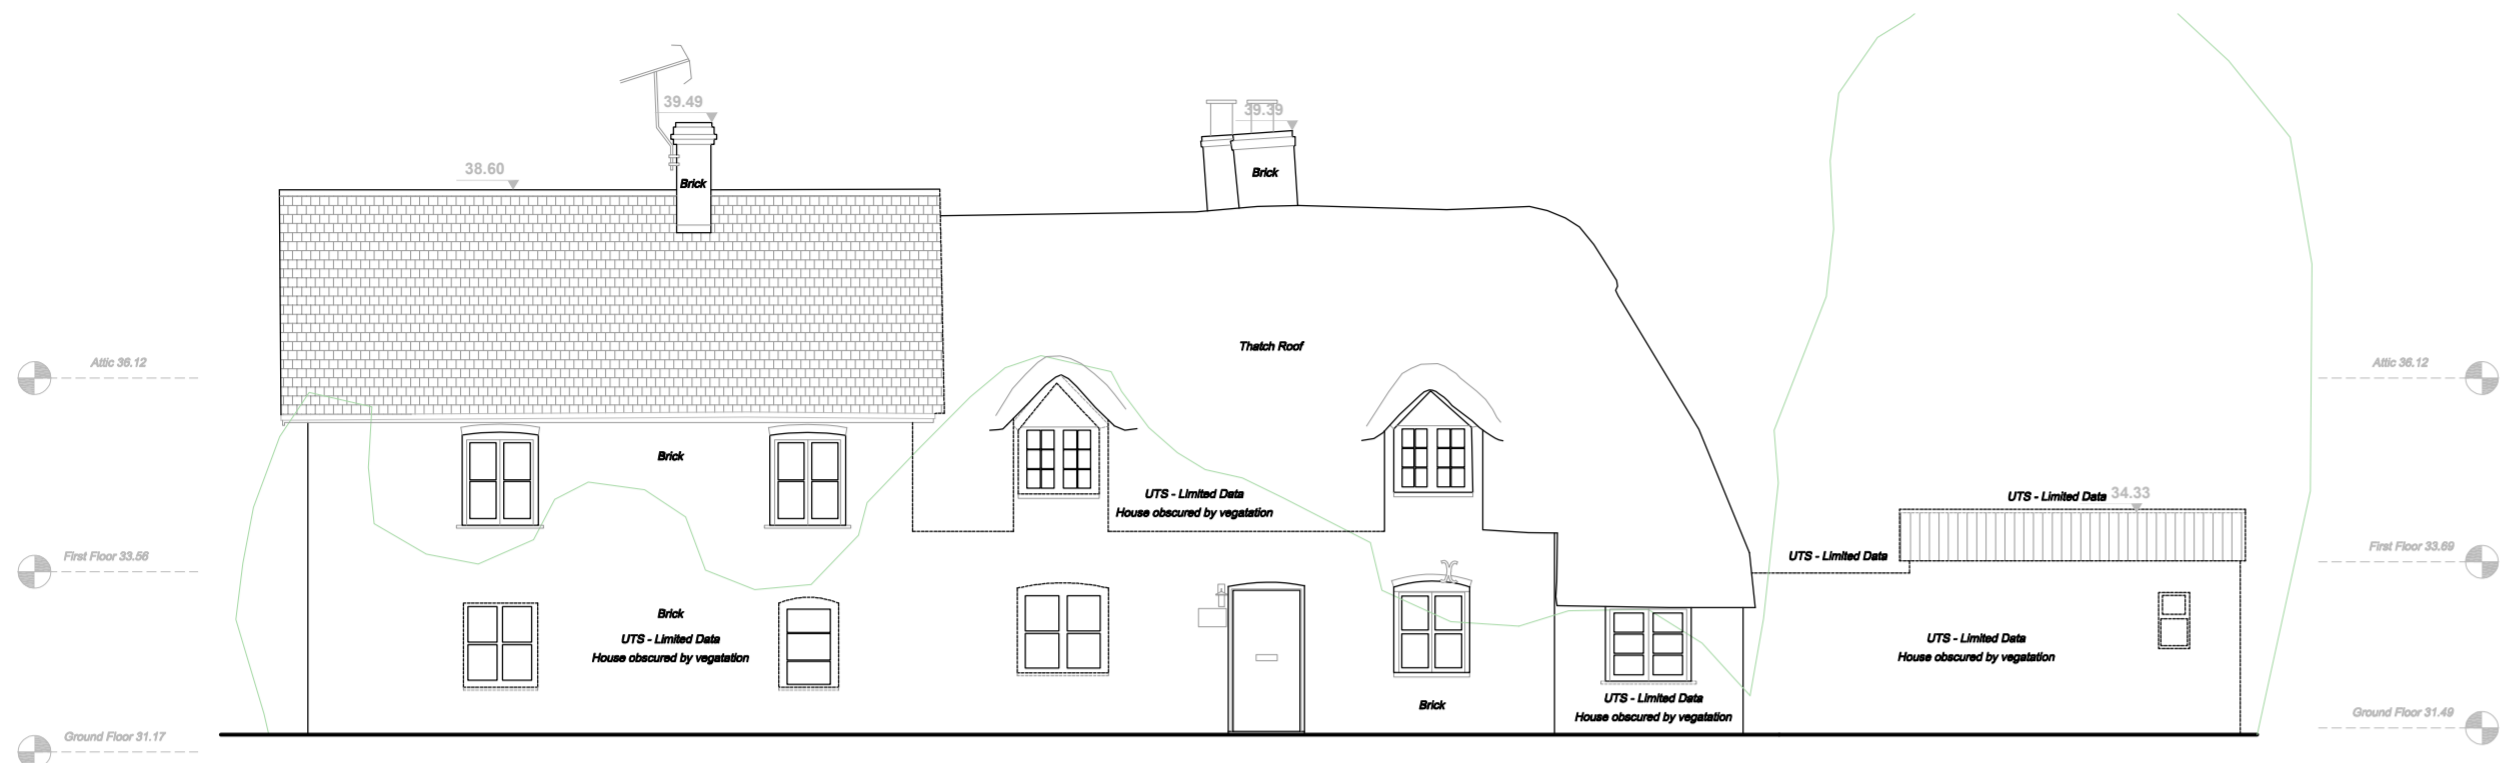

EXISTING EAST ELEVATION  
 Building 1  
 SCALE 1:100 @ A2

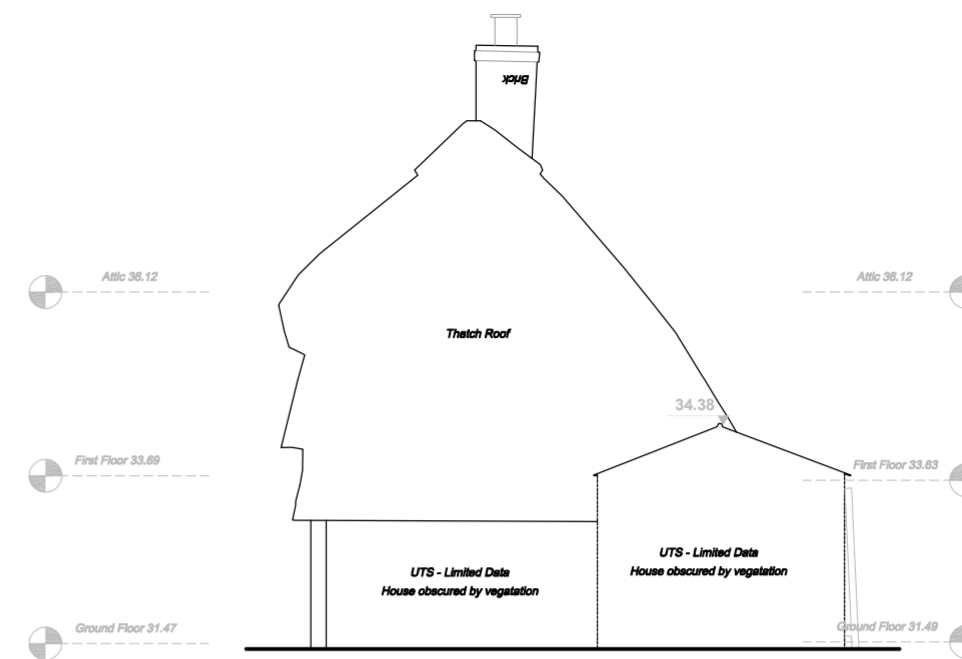

EXISTING NORTH ELEVATION  
 Building 1  
 SCALE 1:100 @ A2

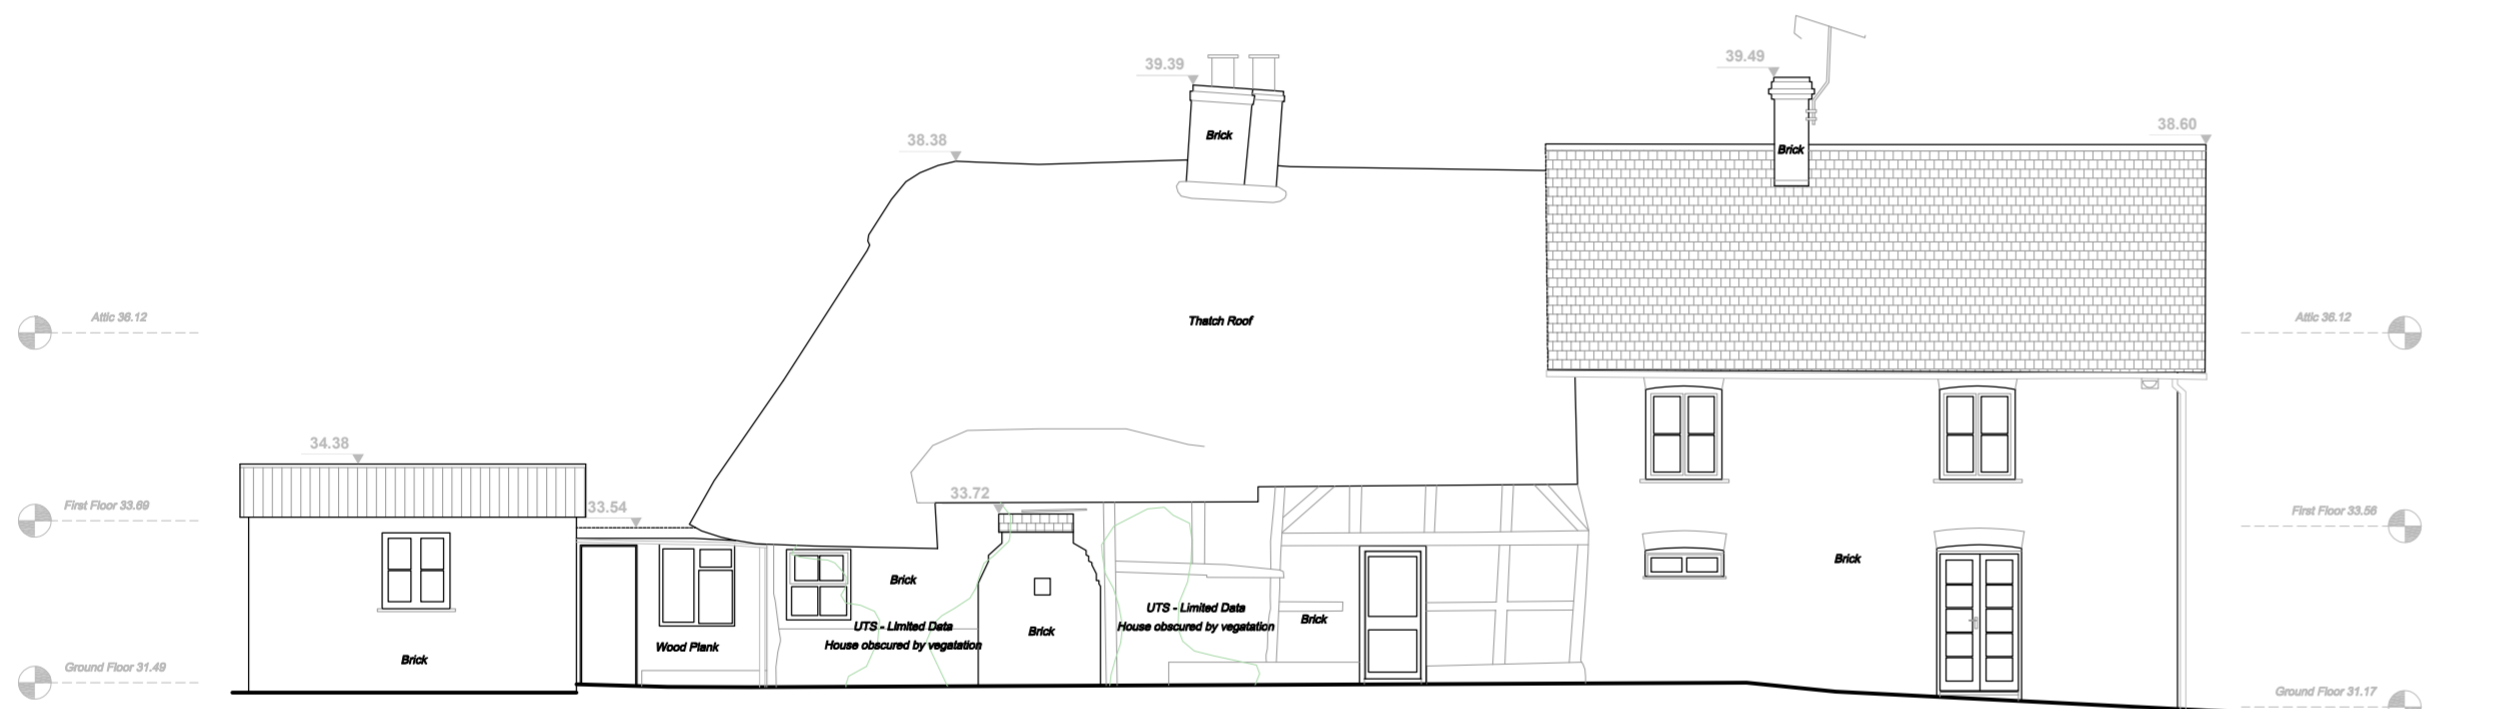

EXISTING WEST ELEVATION  
 Building 1  
 SCALE 1:100 @ A2




EXISTING SOUTH ELEVATION  
 Building 1  
 SCALE 1:100 @ A2



EXISTING SECTION  
 Building 1  
 SCALE 1:100 @ A2

EXISTING ELEVATIONS & SECTION  
 Building 1  
 SCALE 1:100 @ A2

1:100 scale

 

|          |          |                  |          |
|----------|----------|------------------|----------|
| P3       | Jan 2024 | Minor amendments | JB       |
| P1       | Nov 2023 | Preliminary      | AC       |
| Revision | Date     | Description      | Dwn Chkd |

**PLC** ARCHITECTS  
 Lansdowne House  
 25-26 Hampshire Terrace  
 Portsmouth PO1 2QF  
 Hampshire England  
 Tel: (023) 92 755 333  
 E-Mail: admin@plcarchitects.com  
 Web: www.plcarchitects.com

Client:

Project:  
 Old Farmhouse,  
 Fordingbridge  
 SP6 1LX

Drawing Title:  
 Existing Elevations & Section  
 Building 1

|             |          |            |      |             |      |
|-------------|----------|------------|------|-------------|------|
| Drawn By    | Date     | Checked By | Date | Approved By | Date |
| AC          | Nov '23  |            |      |             |      |
| Drawing No. | Revision | Scale      |      |             |      |
| 23.3484.003 | P3       | 1:100 @ A2 |      |             |      |

PLC ARCHITECTS © COPYRIGHT RESERVED 2021  
 NOT TO BE SCALED. DIMENSIONS TO BE CHECKED ON SITE  
 SCALING ONLY FOR LOCAL AUTHORITY PURPOSES