



ADDITION OF FENCING ON TOP OF THESE WALLS

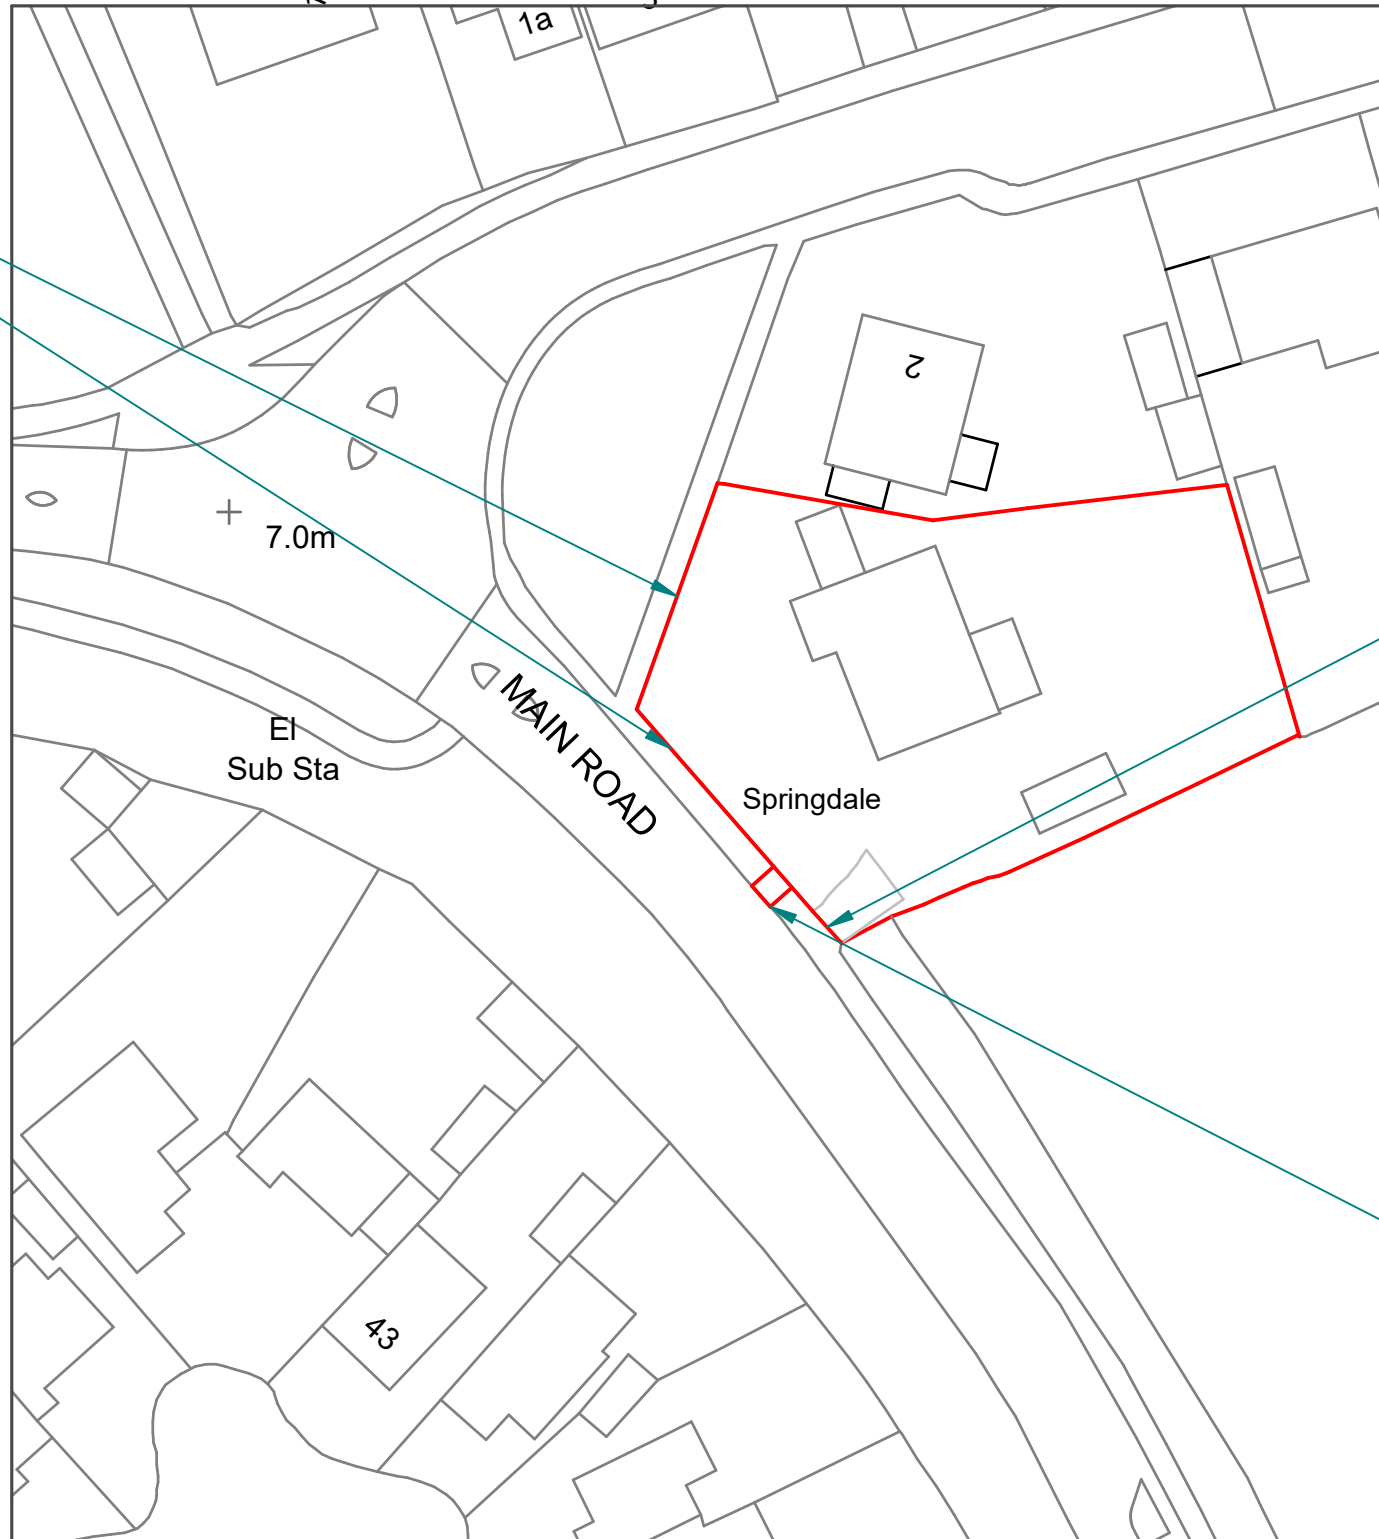

NEW SLIDING AUTOMATED GATE AND PEDESTRIAN GATE (RETORSPECTIVE)

X1 DROPPED KERB & 1 ANGLED KERB ON TO EXISTING DROPPED KERB

SCALE 1:500 @ A3

 

© Crown copyright 2024 Ordnance Survey 100053143

	NAME	DATE
DRAWN	PRB	22/01/2024

UNLESS OTHERWISE SPECIFIED
DIMENSIONS ARE IN MILLIMETERS

DWG PLANS
85 Cranmer Drive, Nursling, Southampton, SO16 0TD
Mobile: 07851229345, Email: info@dwgplans.co.uk

TITLE
Site Plan
Springdale, Mian Road Mrachwood SO40 4UB

SIZE A3	DWG NO DWG PLANS 02965	REV A
------------	---------------------------	----------

CLIENT: Mr Mark Cobb

SCALE: 1:500 @ A3	SHEET 1 of 1
-------------------	--------------