



Existing Site Plan

1 : 500

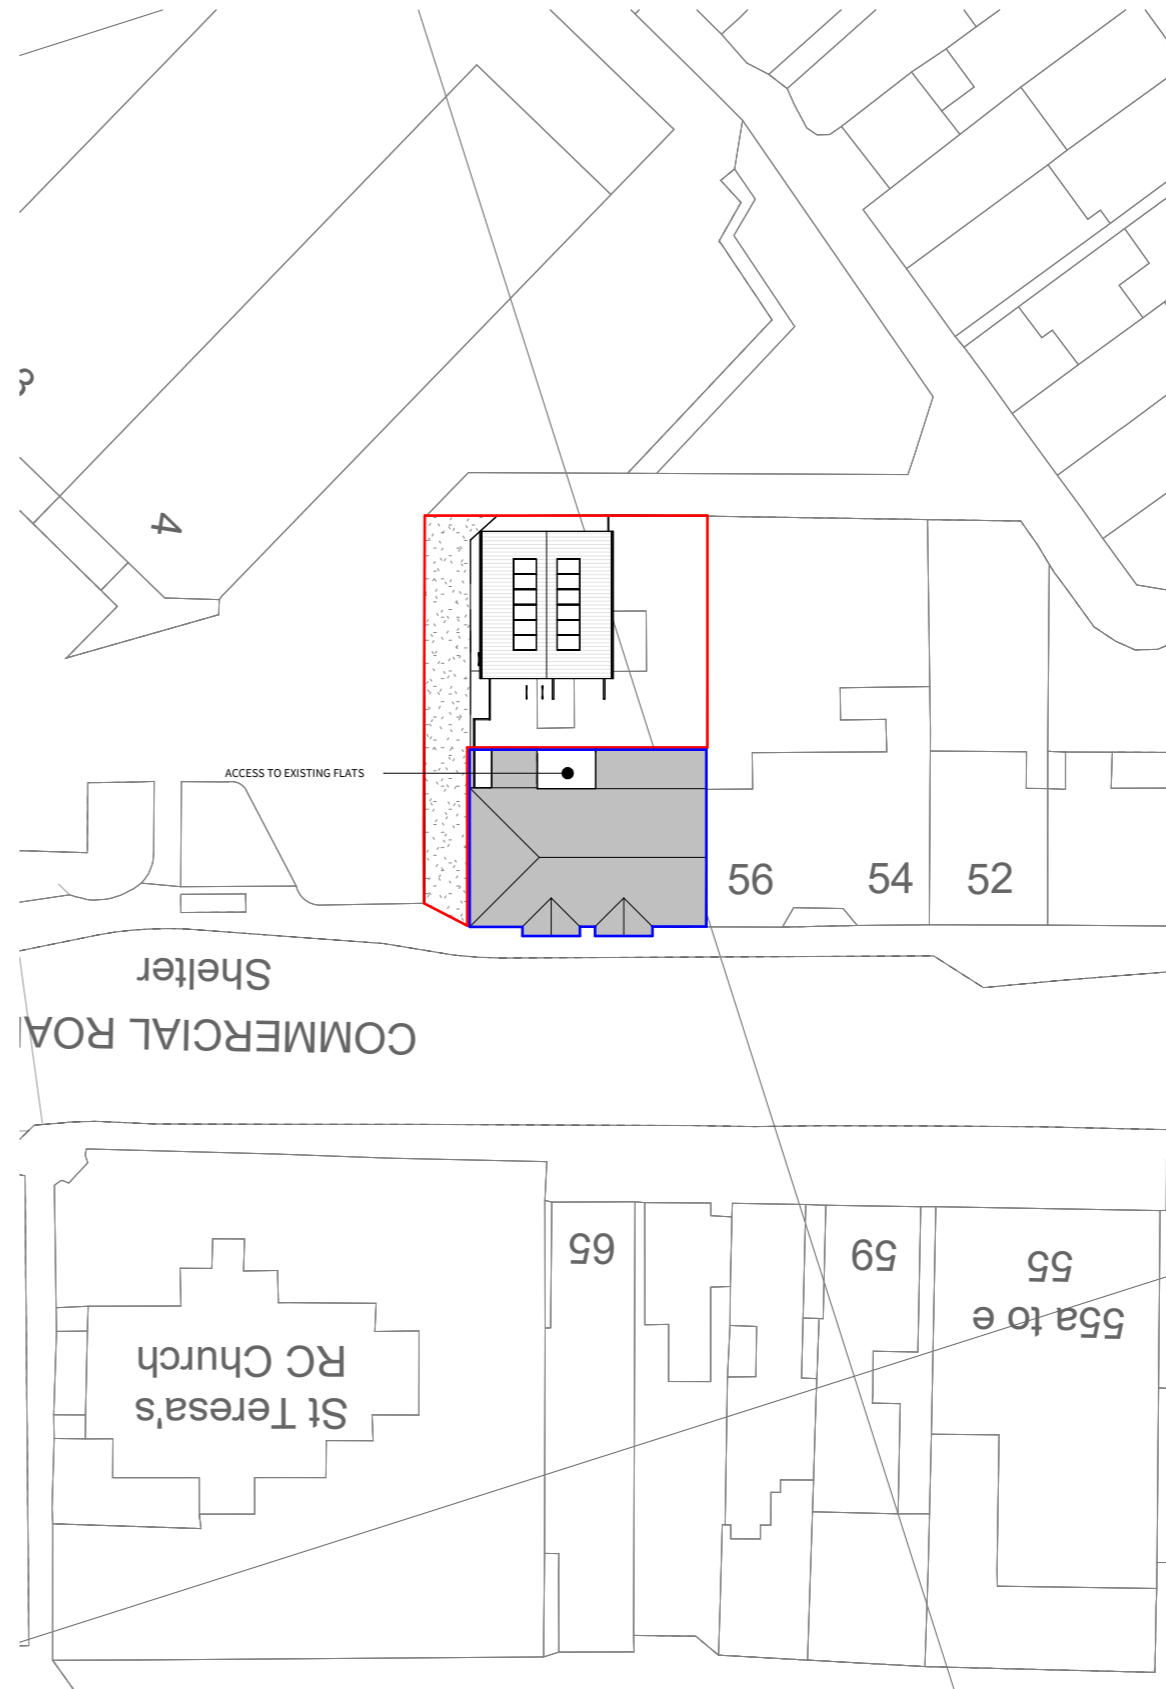

Proposed Site Plan

1 : 500

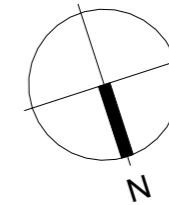

© C&L Management
This drawing is not to be copied or distributed to third parties without the written consent of C&L Management

General Notes
All works to be carried out to the satisfaction of the local authority and should comply with current building regulations, relevant British standards, codes of practice, manufacturer's instructions / recommendations, NHBC recommendations and good building practices

All dimensions are to be checked on site prior to work commencing and any discrepancies notified to the client

Do not scale the drawings

All local authority approvals to be given in writing before any works start on site otherwise all work will be done at the clients own risk

The drawings are to be used for pricing and local authority approval purposes only and guidance to the contractor.

Any suspected omissions or discrepancies on the drawings should be notified to the client before work commences on site

Maps provided by Streetwise Maps Ltd
©Crown Copyright. Licence Number 100047474

B	Planning Issue	JP	--	12/01/24
A	First Issue	MH	JP	19/10/23
Rev	Description	Drw	Chk	Date

PLANNING



C&L Management
Albion A4 Daedalus Park
Daedalus Drive
Lee-on-the-Solent
Hampshire
PO13 9FX

T 01329 668122 W candimangement.co.uk

Client
Exbury Property Group

Project Address
58 - 60 Commerical Road
Totton
Southampton
SO40 3AG

Title
Site Plans - Comm

Drawing Number **Revision**
1132 - 111 B

Scale
1 : 500 / A3