



Proposed Ground floor
Scale 1:50 @ A1

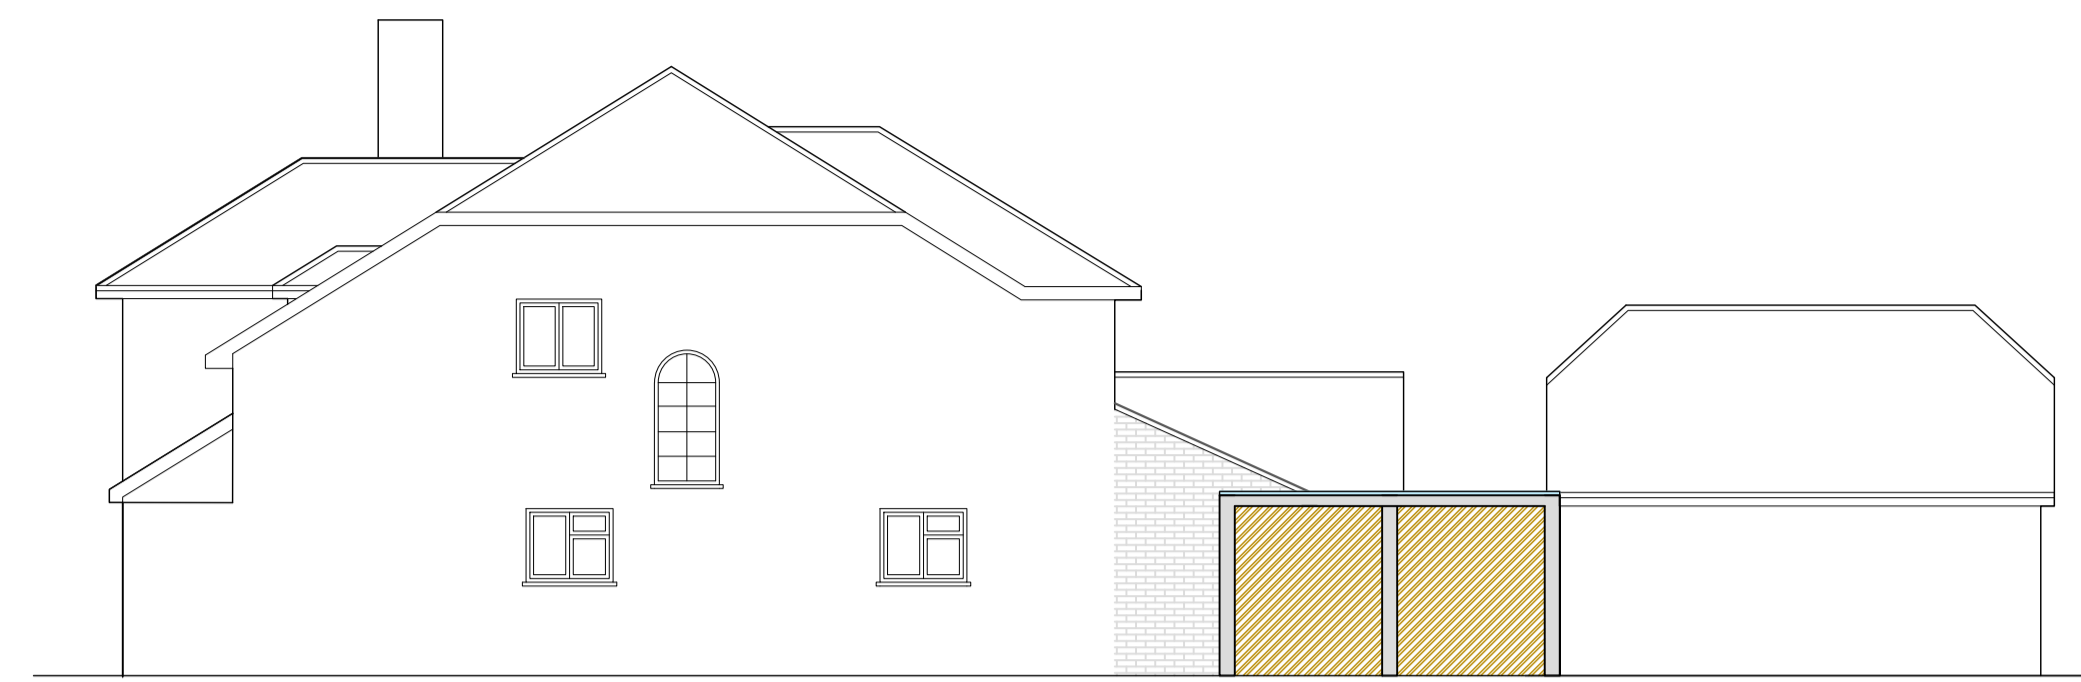


Proposed North Elevation
Scale 1:100 @ A1

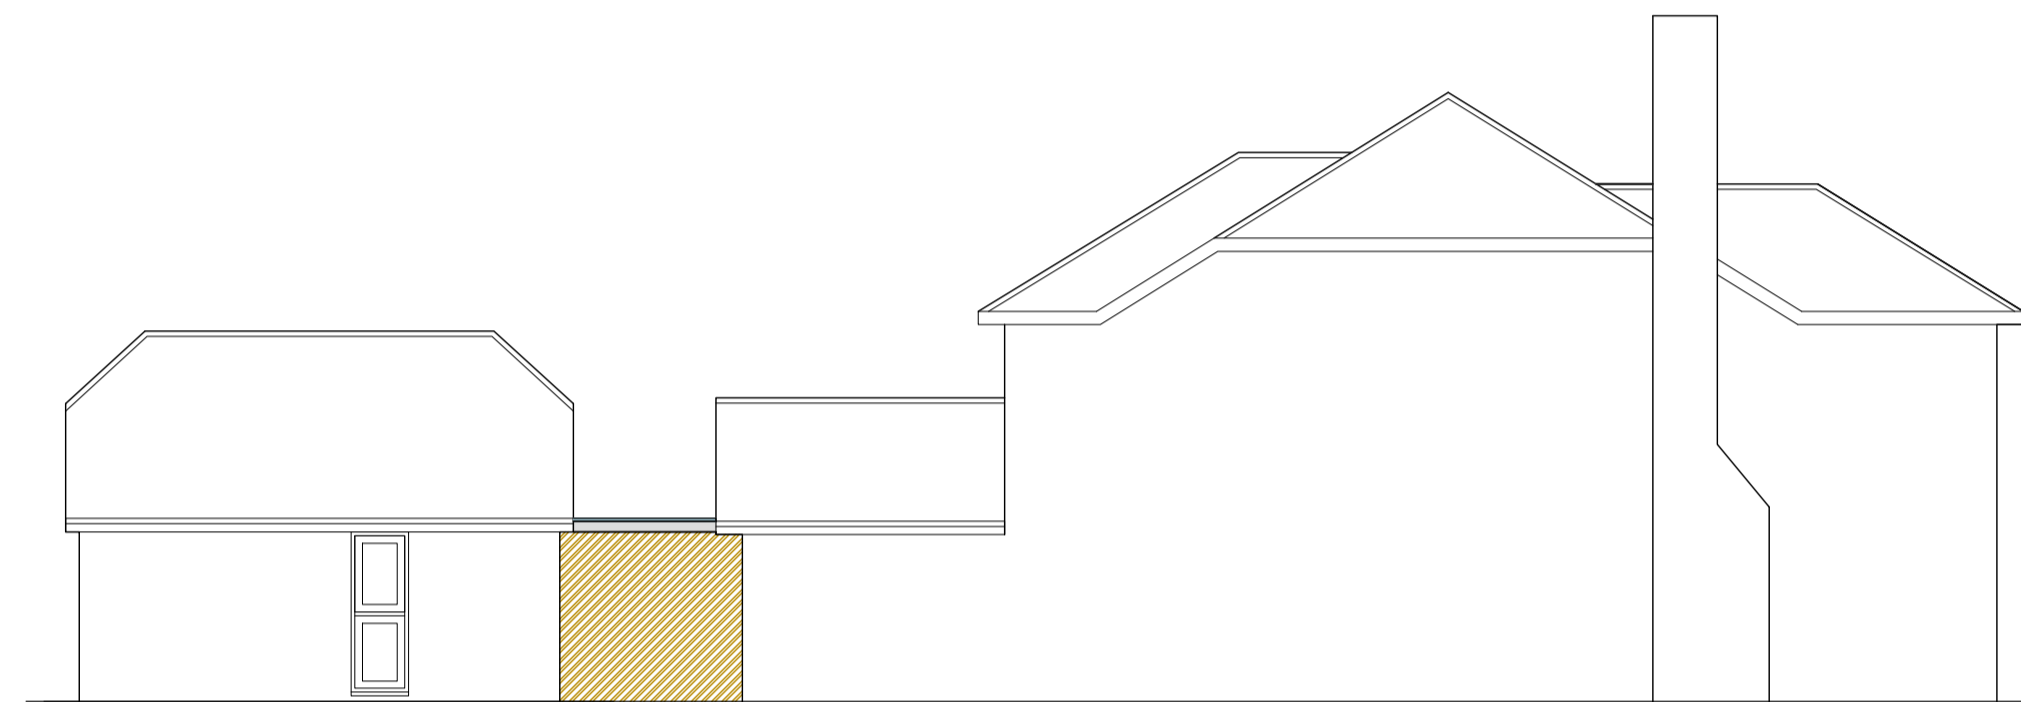

Proposed South Elevation
Scale 1:100 @ A1




Proposed East Elevation
Scale 1:100 @ A1

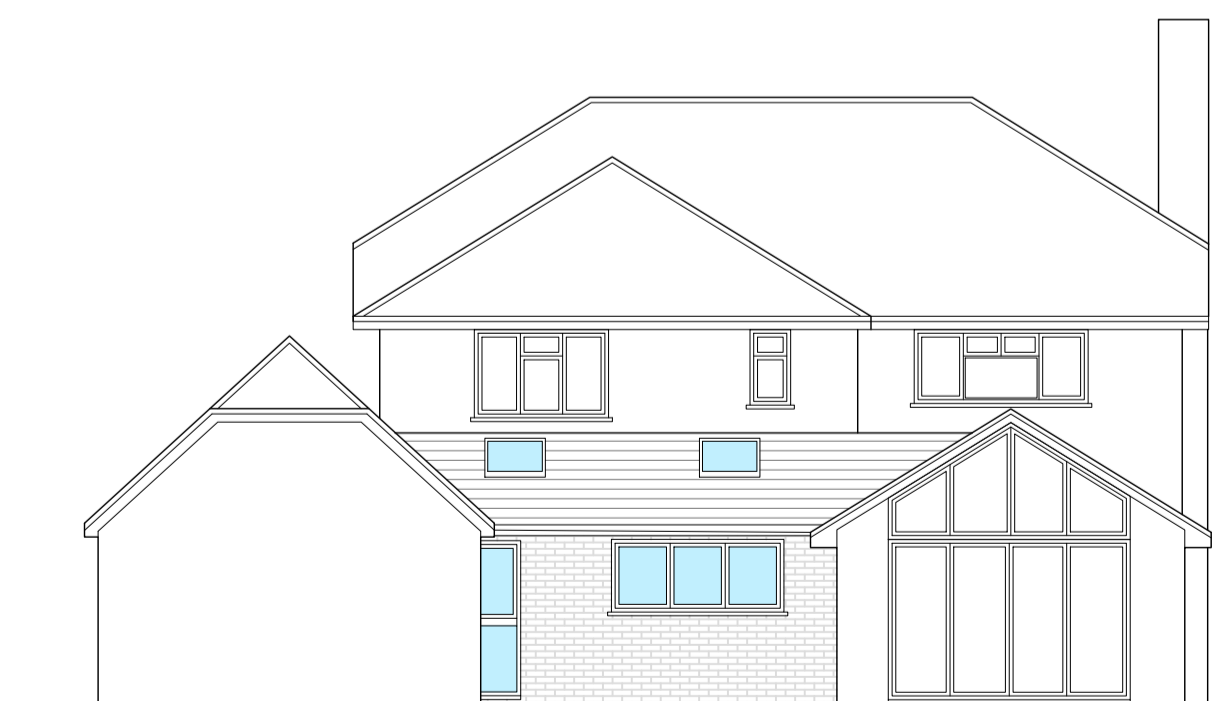

Proposed West Elevation
Scale 1:100 @ A1

Scale Legend

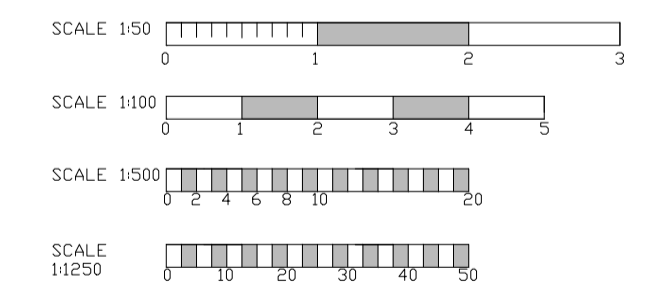

Client : Mr & Mrs N Hill
 Address : 38 Barton Court Road,
 Barton On Sea, Hants BH25 7HG
 Project : Extensions to ground floor
 Title : Proposed plans

Drawing N.O : PL NH 0102 /2023
 Drawn By : Matthew Austin / 71DESIGN
 Date : 22 / 01 / 2024
 Scale : As indicated @ A1