


London Borough of Southwark
Received on:
04 DEC 2023
Planning Division (5/2)

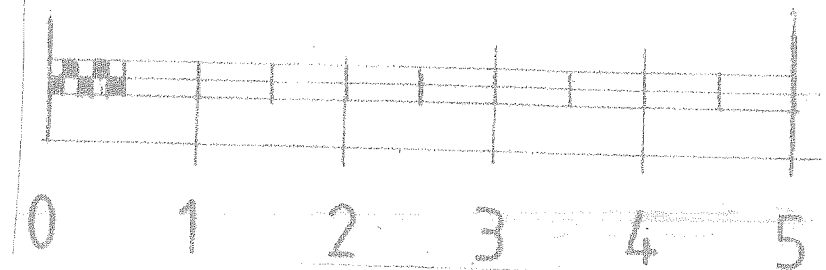

1:50 at A3

**PROPOSED CHANGE OF USE OF FIRST FLOOR OFFICE TO FLAT 188 QUEENS ROAD,
PECKHAM SE15 2HP**

FIRST FLOOR PLAN AS PROPOSED

DRG NO 202/11/5 REV

SCALE 1:50 @ A3