




SITE BLOCK PLAN 1:500

 

SITE LOCATION PLAN 1:1250

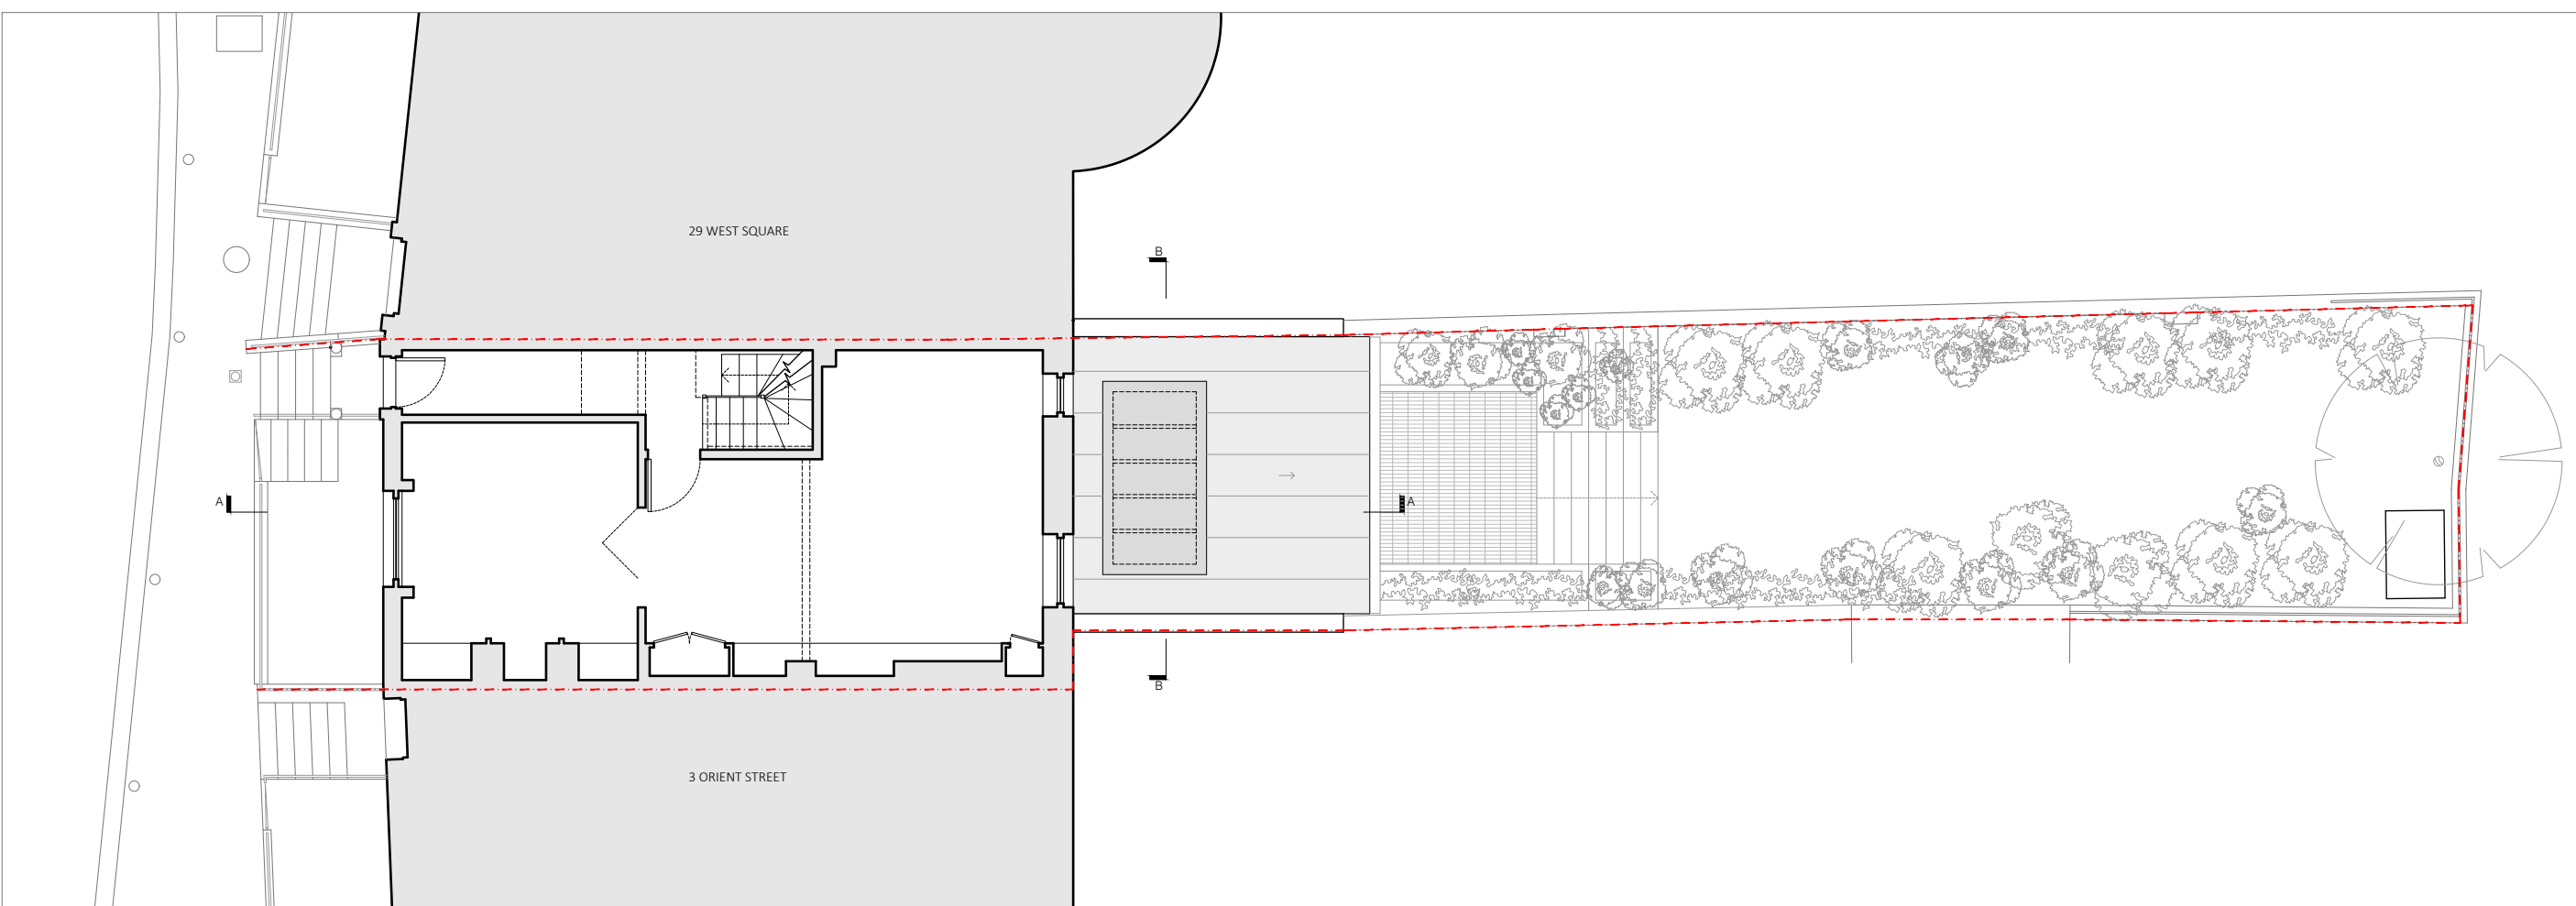

SITE PLAN 1:100

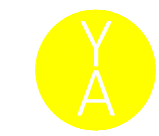

YARD ARCHITECTS		STUDIO@YARDARCHITECTS.CO.UK	
PROJECT	1 ORIENT STREET, LONDON, SE11 4SR		
DRAWING TITLE	PROPOSED LOCATION, BLOCK & SITE PLAN		
DATE	JANUARY 2024	JOB NO. 186	DRAWING NO. PP-00
SCALE @ A3	VARIES	REV. -	