




29 WEST SQUARE

B

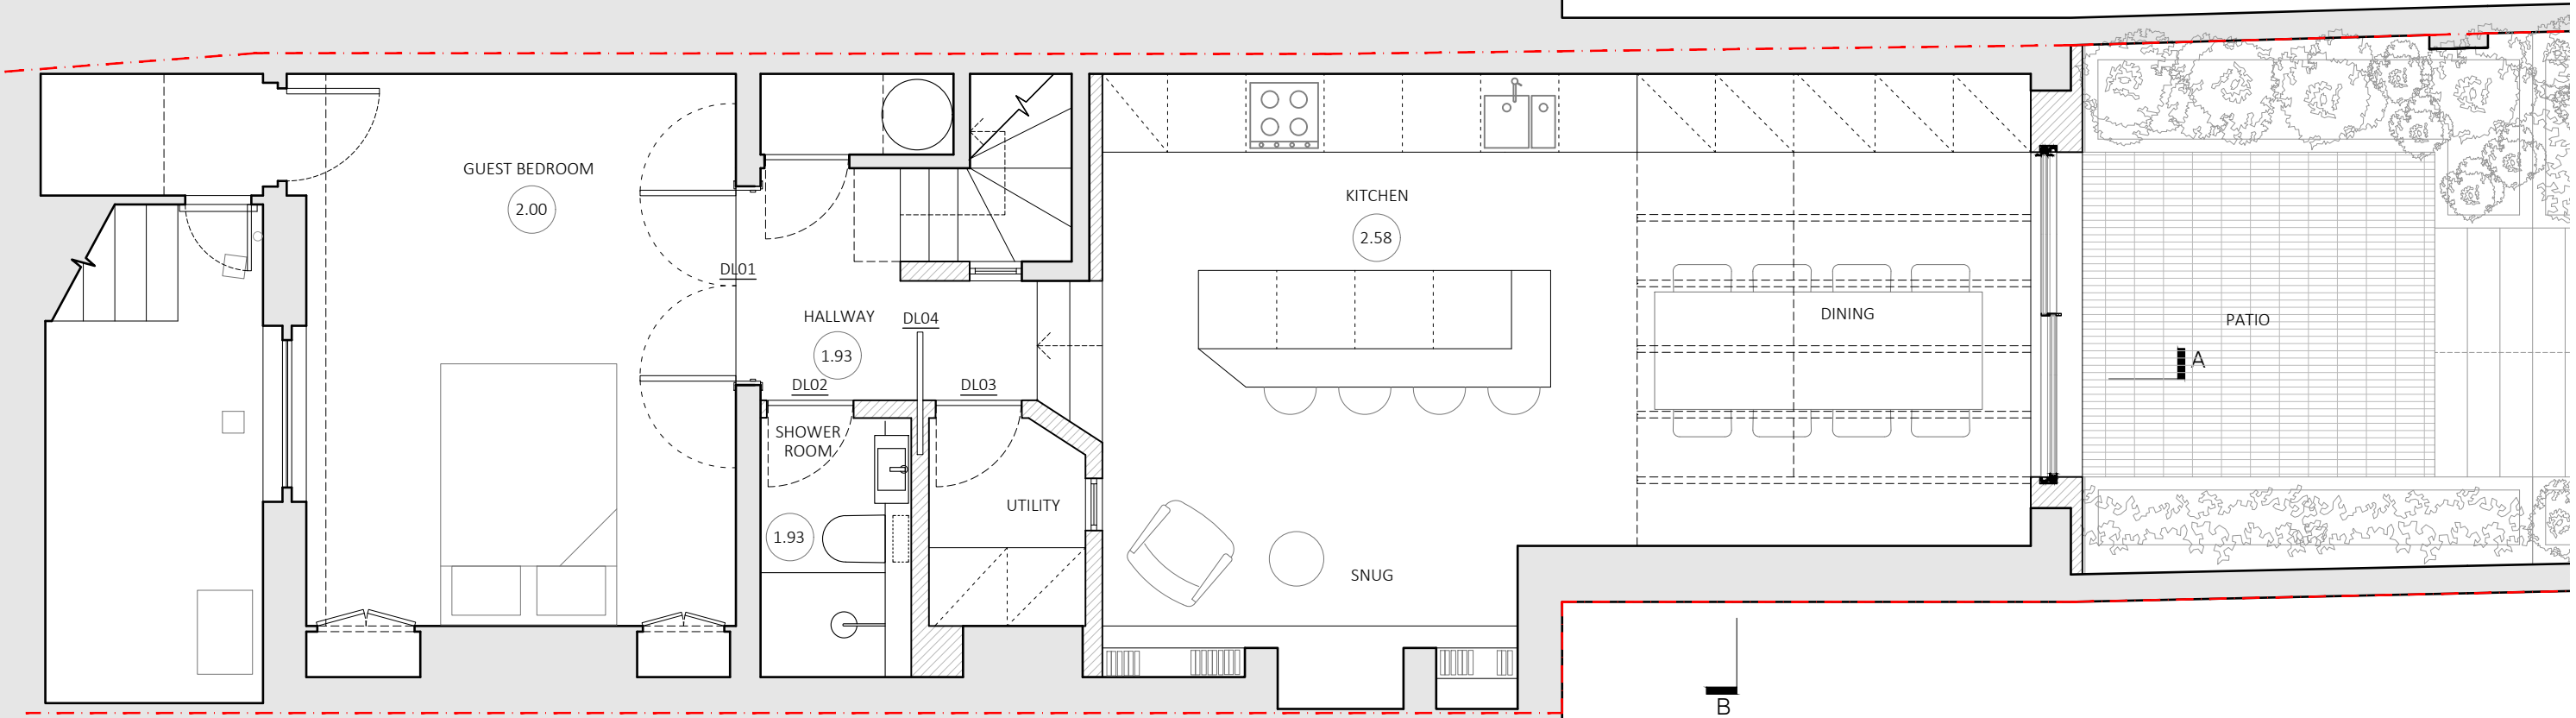

3 ORIENT STREET

B

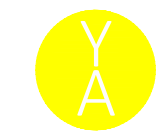 

YARD ARCHITECTS		STUDIO@YARDARCHITECTS.CO.UK	
PROJECT	1 ORIENT STREET, LONDON, SE11 4SR		
DRAWING TITLE	PROPOSED LOWER GROUND FLOOR PLAN		
DATE	JANUARY 2024	JOB NO. 186	DRAWING NO. PP-01
SCALE @ A3	1:50	REV. -	