



29 WEST SQUARE

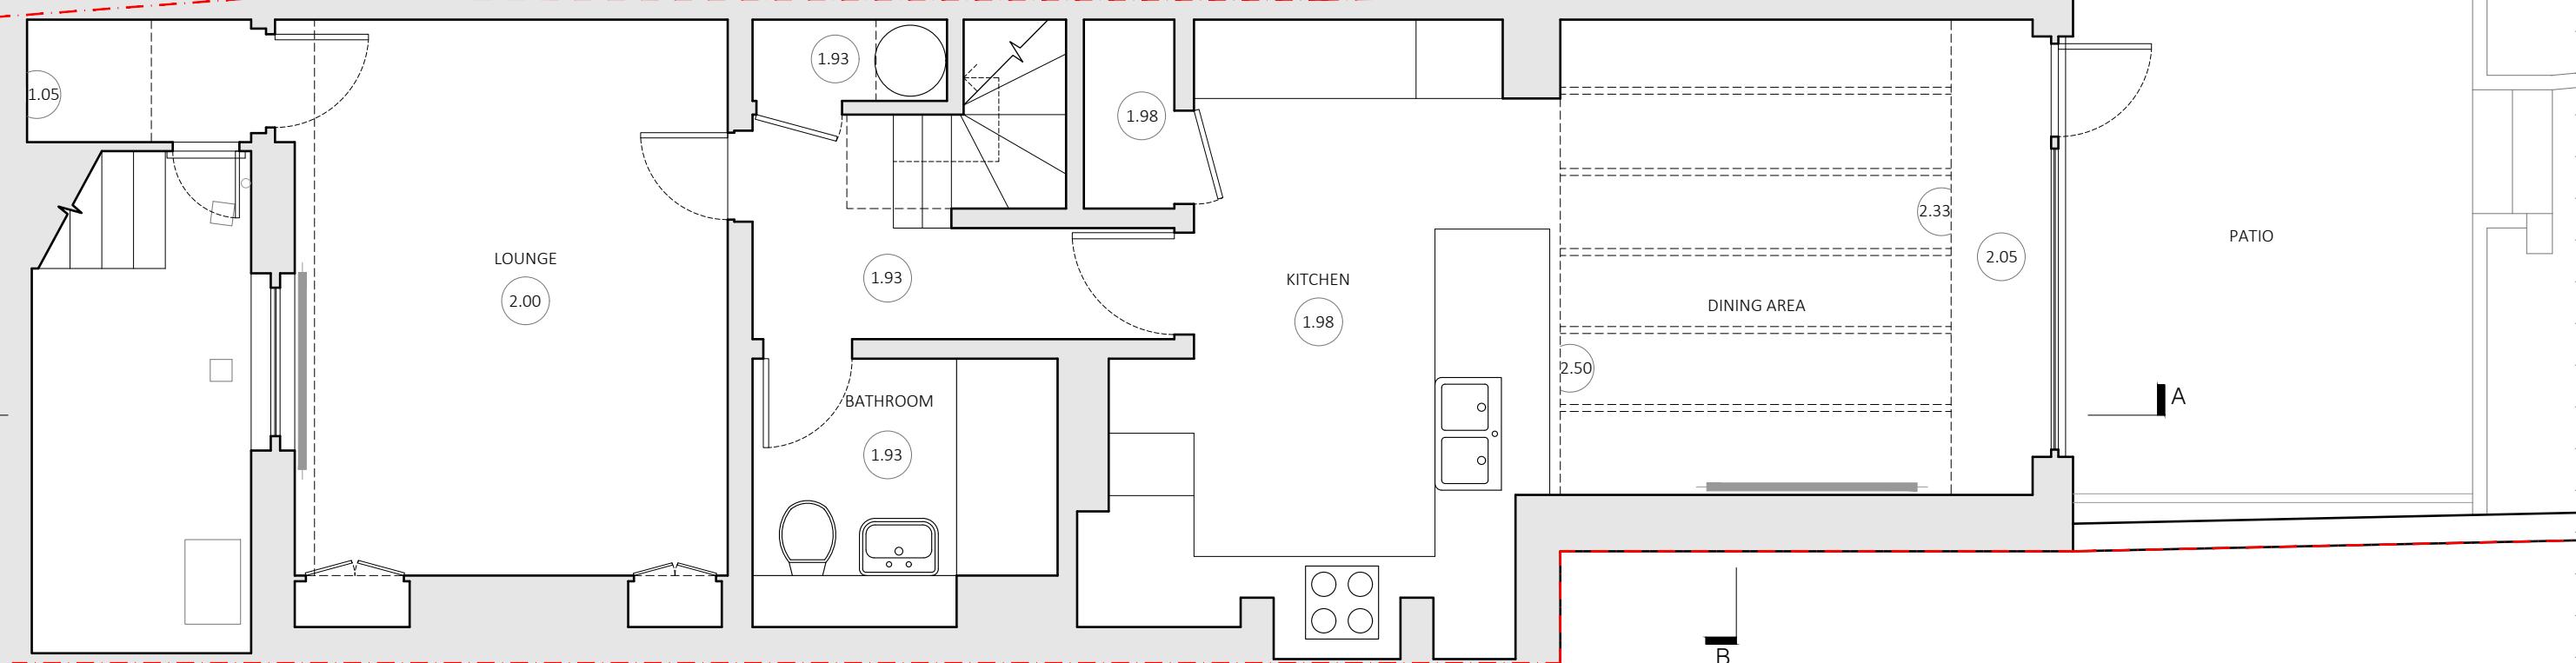

3 ORIENT STREET

 

YARD ARCHITECTS

STUDIO@YARDARCHITECTS.CO.UK

PROJECT 1 ORIENT STREET, LONDON, SE11 4SR
DRAWING TITLE EXISTING LOWER GROUND FLOOR PLAN
DATE JANUARY 2024 JOB NO. 186 DRAWING NO.
SCALE @ A3 1:50 REV. EX-01