


DRAWING NOTE
 - This drawing must not be reissued, loaned or copied without the written consent of Durrants.
 - All errors, omissions, discrepancies should be reported to Durrants immediately.
 - All dimensions to be checked before site fabrication by the contractor, his sub-contractor or supplier.
 - Any deviation from the drawing to be reported to Durrants immediately.
 - This drawing is only to be used for the purpose identified in the boxes below.
 DO NOT SCALE FROM DRAWING

CDM 2015 DESIGNER RISK INFORMATION
 In addition to the hazards/risks normally associated with the type of construction work detailed on this drawing which a competent contractor should be able to control using normal good practice and procedures.
NOTE THE FOLLOWING UNUSUAL AND EXTRAORDINARY RISKS TO HEALTH AND SAFETY:-

CONSTRUCTION
MAINTENANCE/CLEANING
DECOMMISSIONING/DEMOLITION

Further information can be found on designer risk assessment number / document ref:-

It is assumed that all works will be carried out by a contractor competent under CDM 2015 working to an approved method statement and that unless otherwise advised a principle designer has been appointed

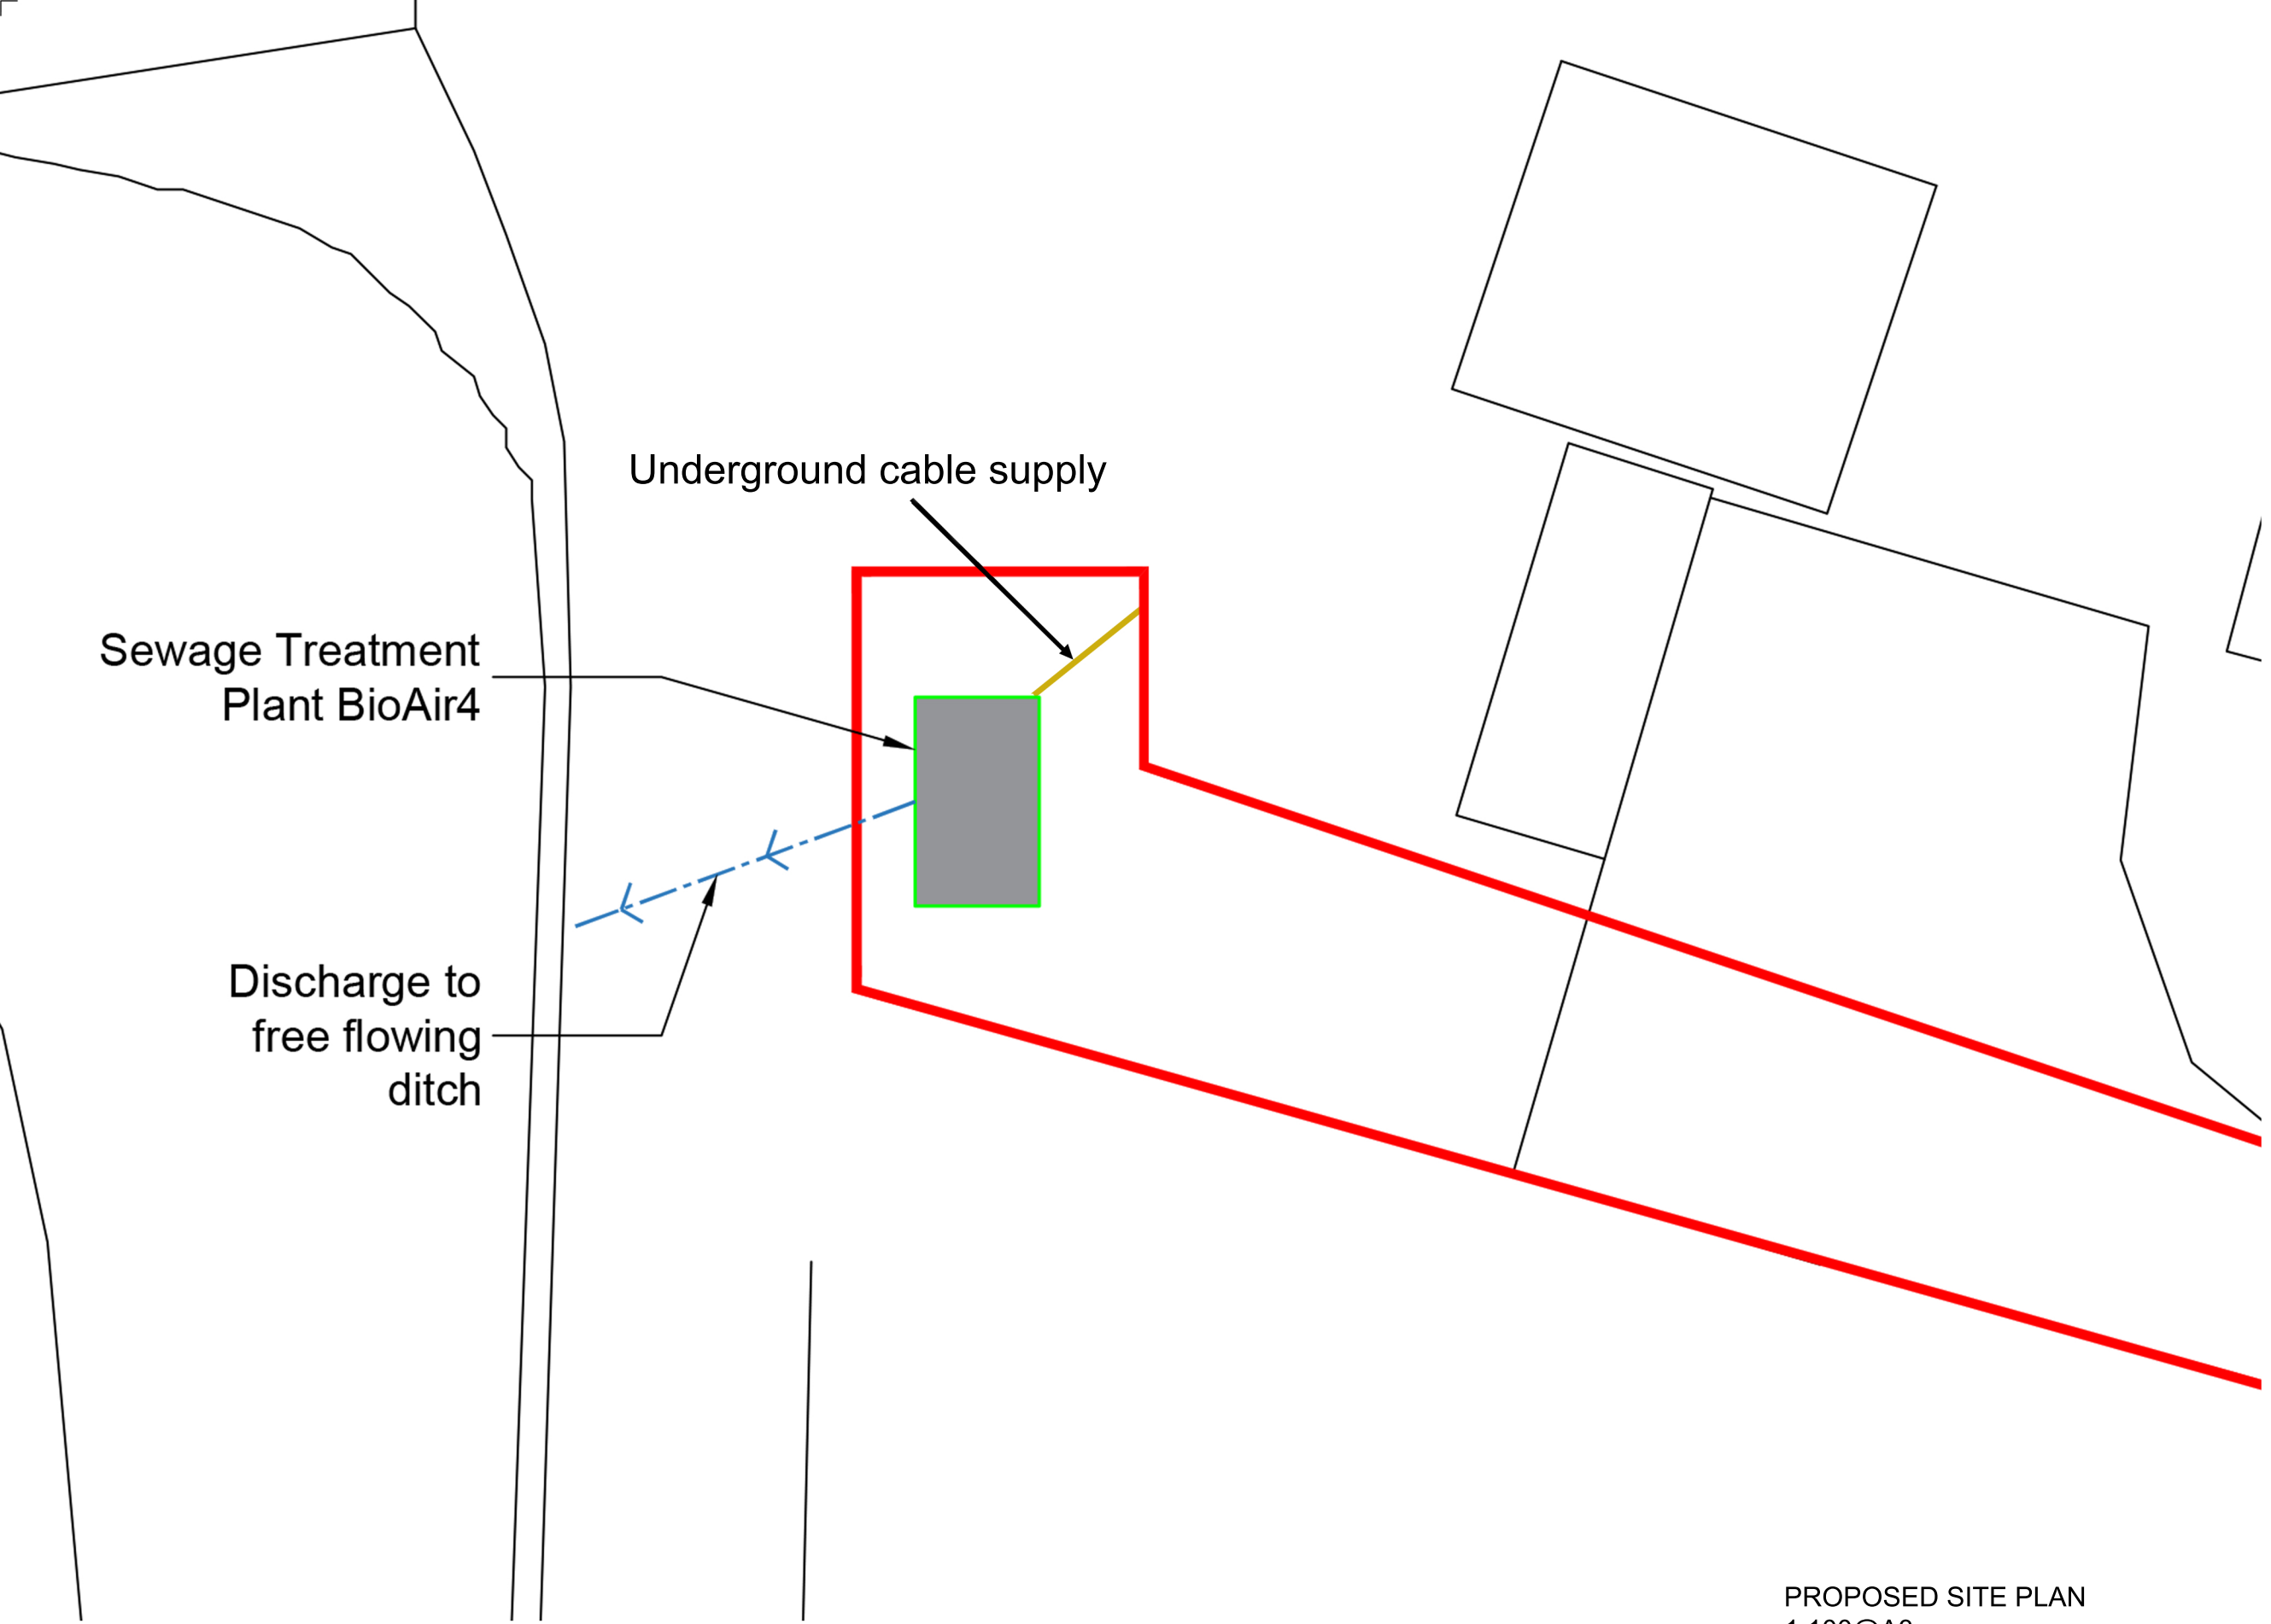

Rev	Date	Details	Drawn	Checked
-----	------	---------	-------	---------

Issued for: **PLANNING**

Client/Project:
 MR K SHELLEY
 LAND OFF WATER LANE
 LITTLE WHELNETHAM

Drawing Title:
 SEWAGE TREATMENT PLANT

Drawn	Checked	Size	Scale	Date
DG	JKR	A3	1:100	DEC 23
Project No.	Drawing No.	Revision		
304259	30-102	B		

PROPOSED SITE PLAN
 1:100@A3



DURRANTS BUILDING CONSULTANCY
 Pump Hill House,
 2b Market Hill,
 Diss, Norfolk, IP22 4JZ
 Tel: 01379 646603
 Mail: buildingconsultancy@durrants.com
 Website: www.durrantsbuildingconsultancy.com

