




West Elevation

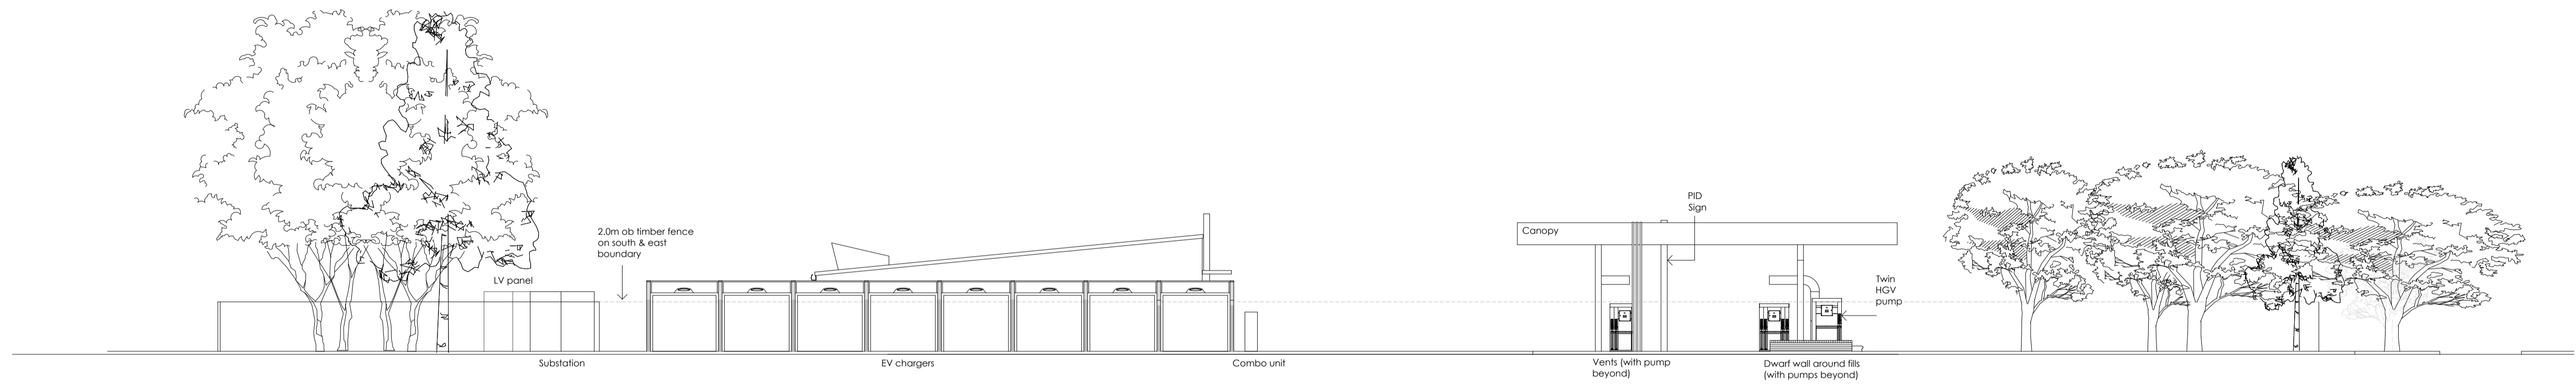

East Elevation

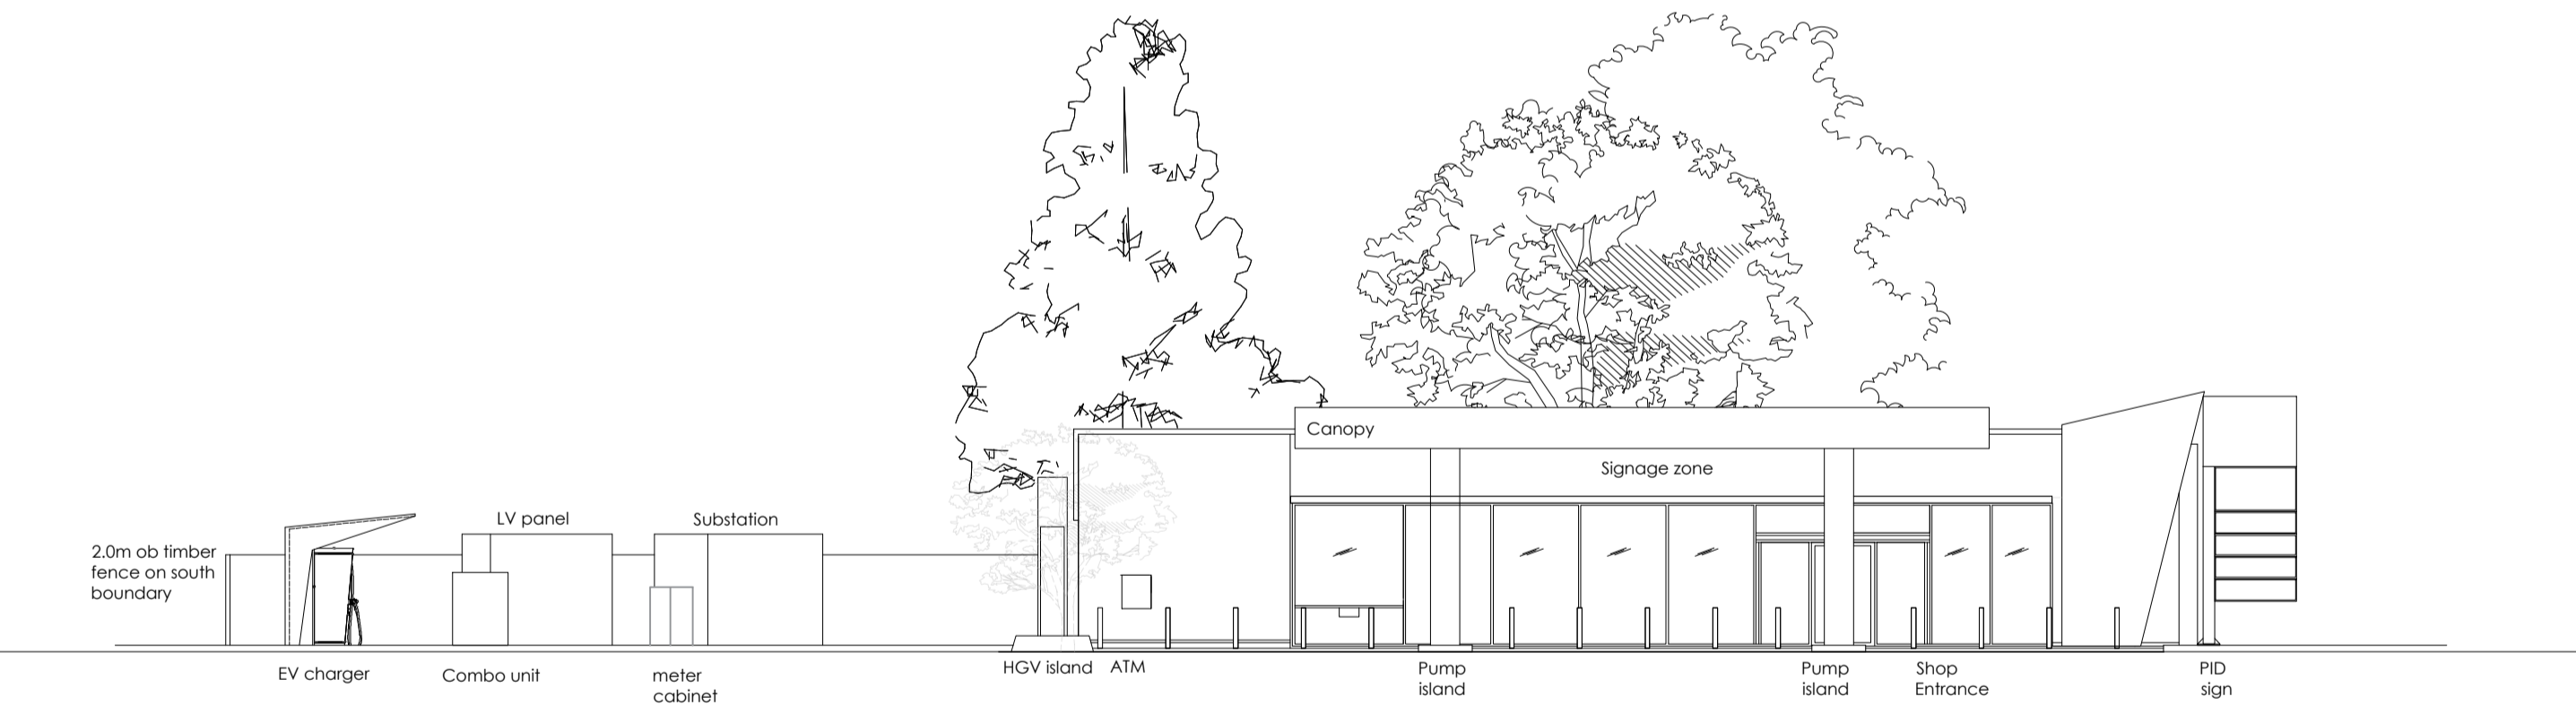


North Elevation

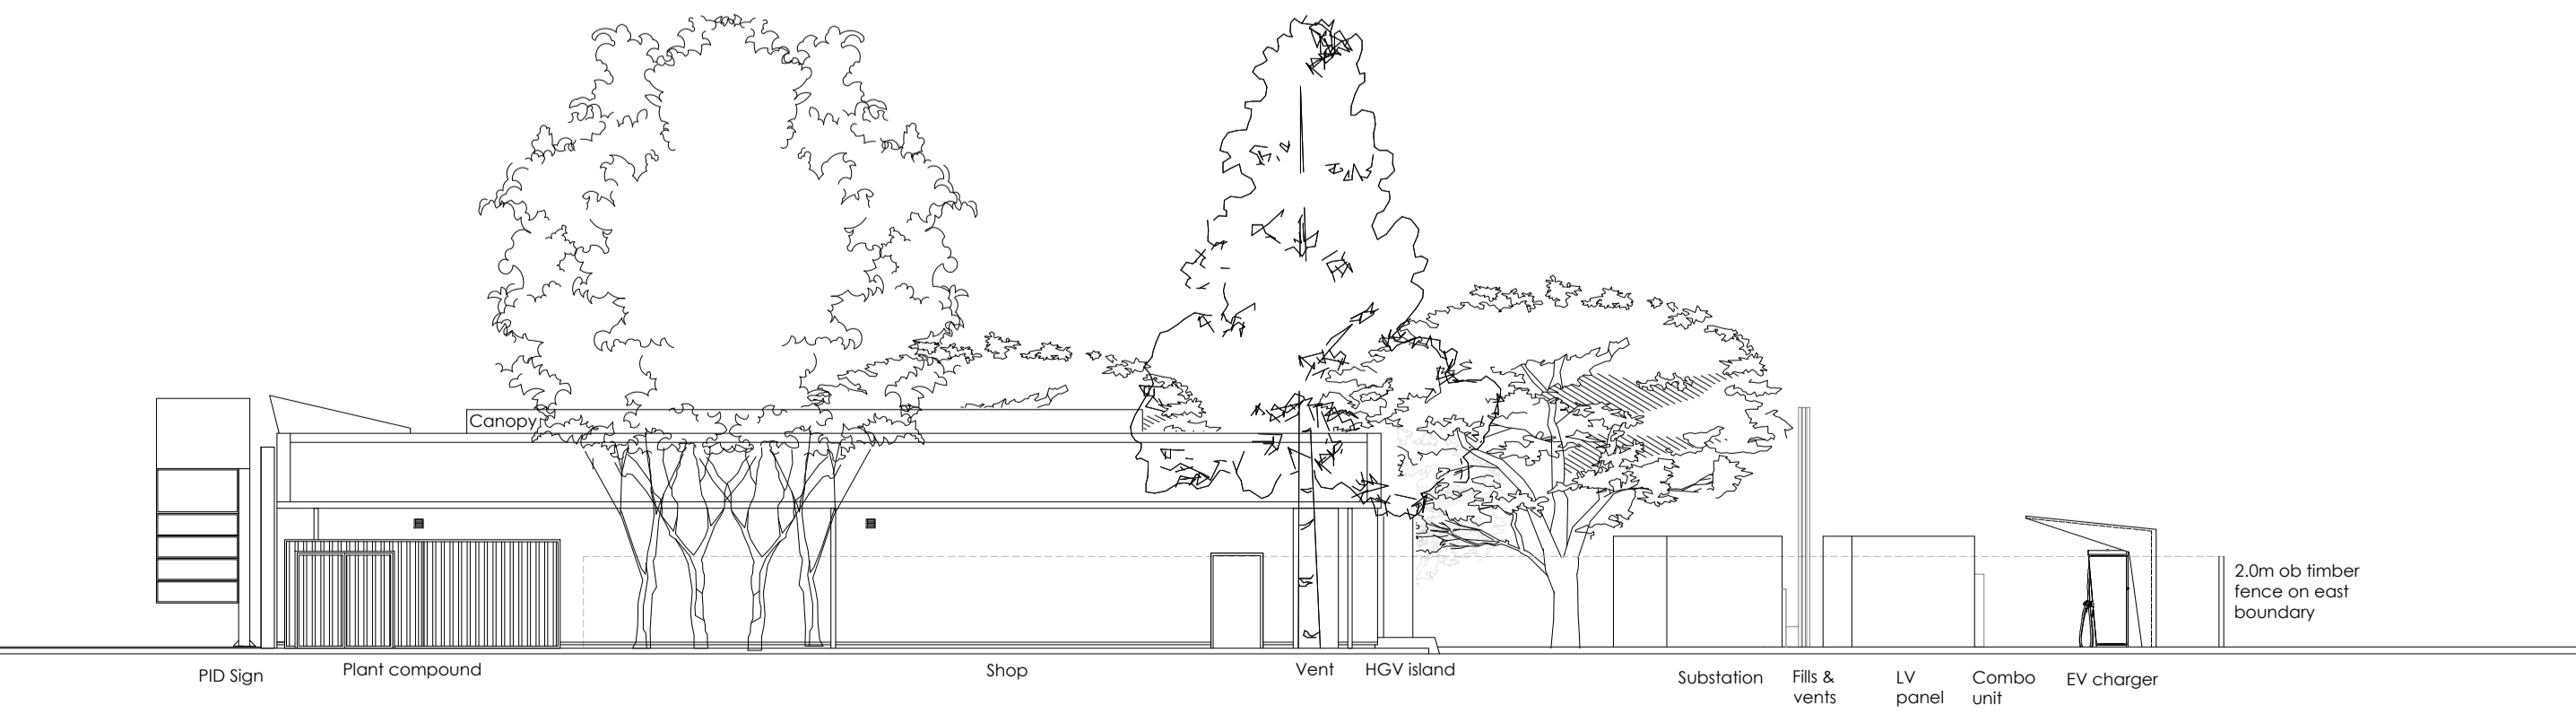

South Elevation

Existing Site Elevations
Scale 1:150

 

rev	date	by	description
-	21/12/23	AF	Drawing created
CLIENT			
mfg <small>motor fuel group</small>		10 Bricket Road St Albans Hertfordshire, AL1 3JX	
PROJECT LOCATION			
Barton Mills Service Station Fiveways Roundabout Barton Mills, Suffolk, IP28 6AE			
DRAWING			
Existing Site Elevations			
Wyeth Projects Services			
The Cart Shed, Amberley Court, Amberley Lane, Millford, Surrey, GU8 5EB, United Kingdom		Tel: +44 (0)1483 424704 Email: enquires@wyethprojects.com	
© This drawing is the copyright of WYETH PROJECTS SERVICES LTD.			
Date:	December 2023	Draw By:	AF
Scale:	1:150	Dwg No:	WPS-MFG-668-P-03
		Rev:	~
			A1 <small>original plot size</small>

PLANNING