



West Elevation

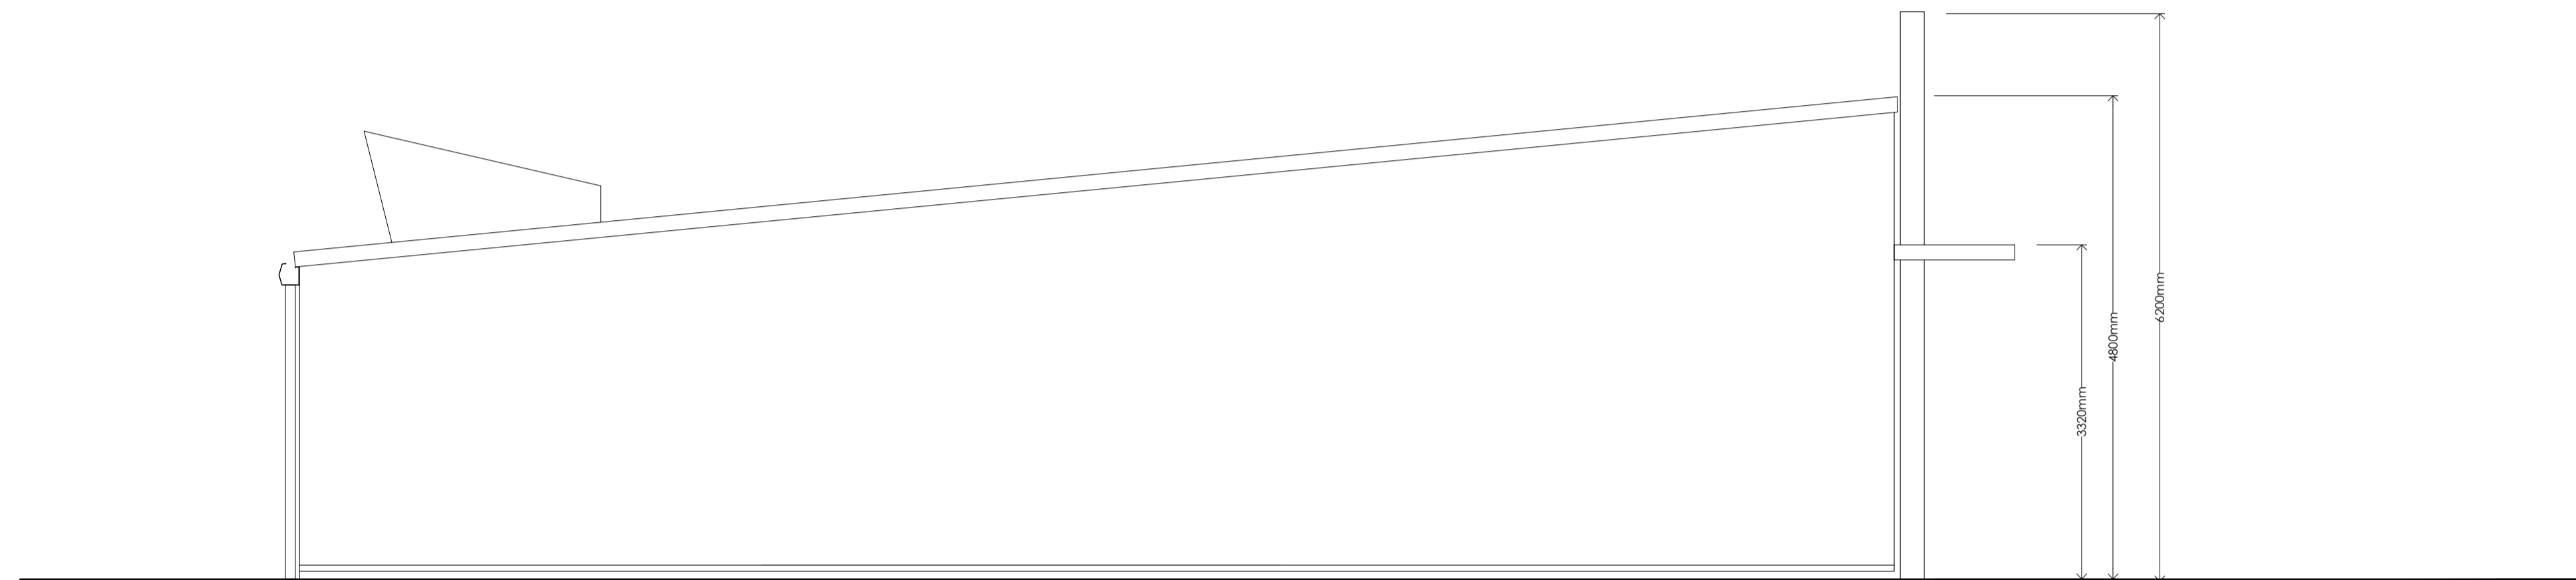

East Elevation



North Elevation

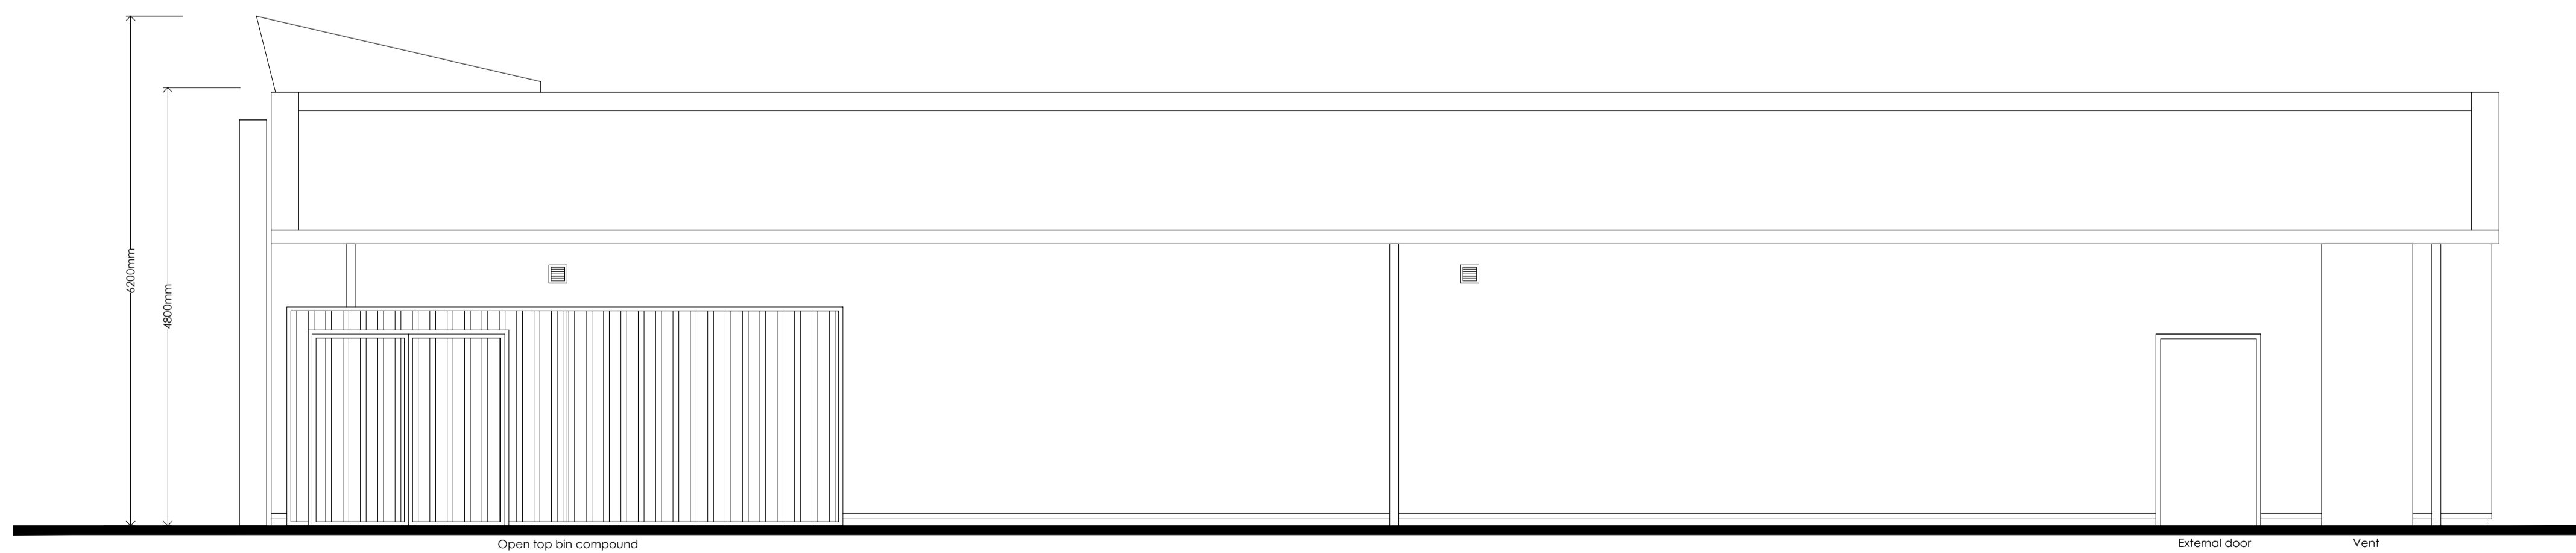

South Elevation

Existing Building Elevations
Scale 1:50



rev	date	by	description
-	21/12/23	AF	Drawing created
CLIENT			
mfg <small>motor fuel group</small>		10 Bricket Road St Albans Hertfordshire, AL1 3JX	
PROJECT LOCATION			
Barton Mills Service Station Fiveways Roundabout Barton Mills, Suffolk, IP28 6AE			
DRAWING			
Existing Building Elevations			
<p>Wyeth Projects Services</p> <p>The Cart Shed, Amberley Court, Amberley Lane, Millford, Surrey, GU8 5EB, United Kingdom Tel: +44 (0)1483 424704 Email: enquires@wyethprojects.com</p> <p>© This drawing is the copyright of WYETH PROJECTS SERVICES LTD.</p>			
Date:	December 2023	Draw By:	AF
Scale:	1:50	Dwg No.:	WPS-MFG-668-P-08
		Rev:	~
			A1 <small>original plot size</small>

PLANNING