




West Elevation

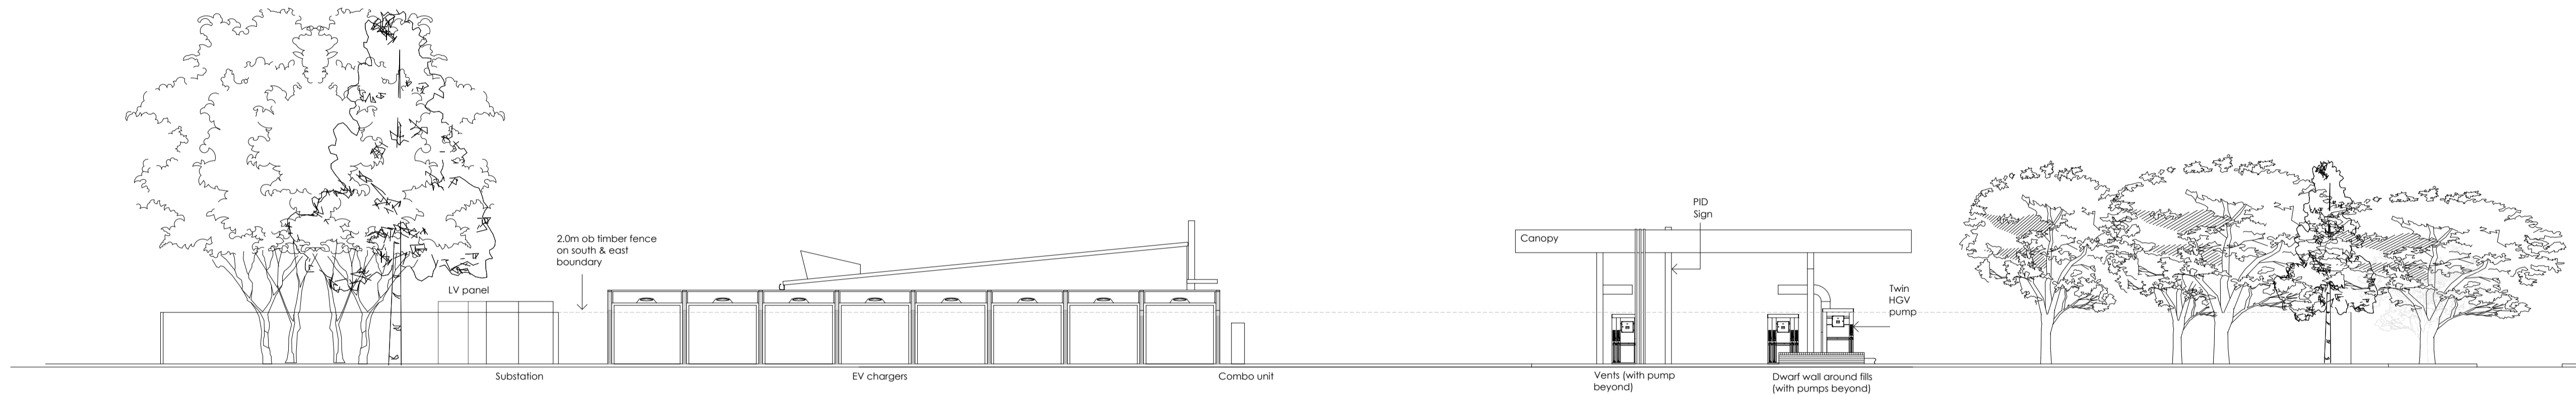

East Elevation

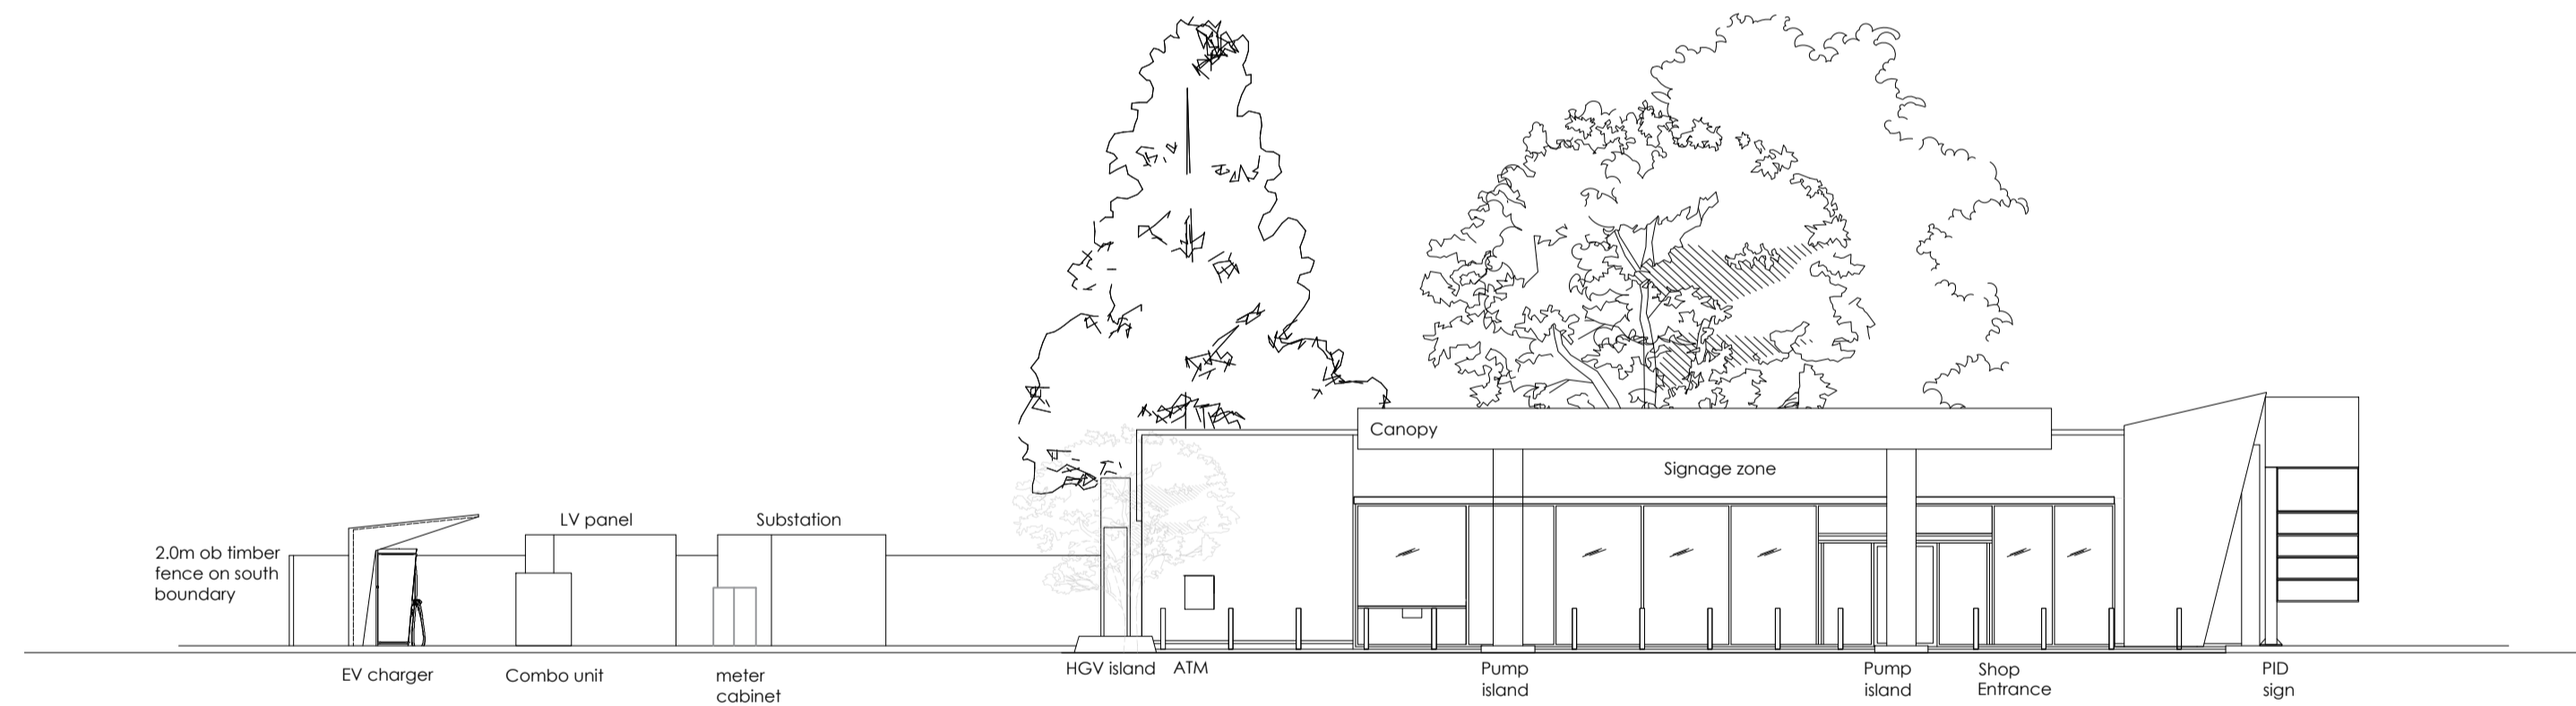



North Elevation

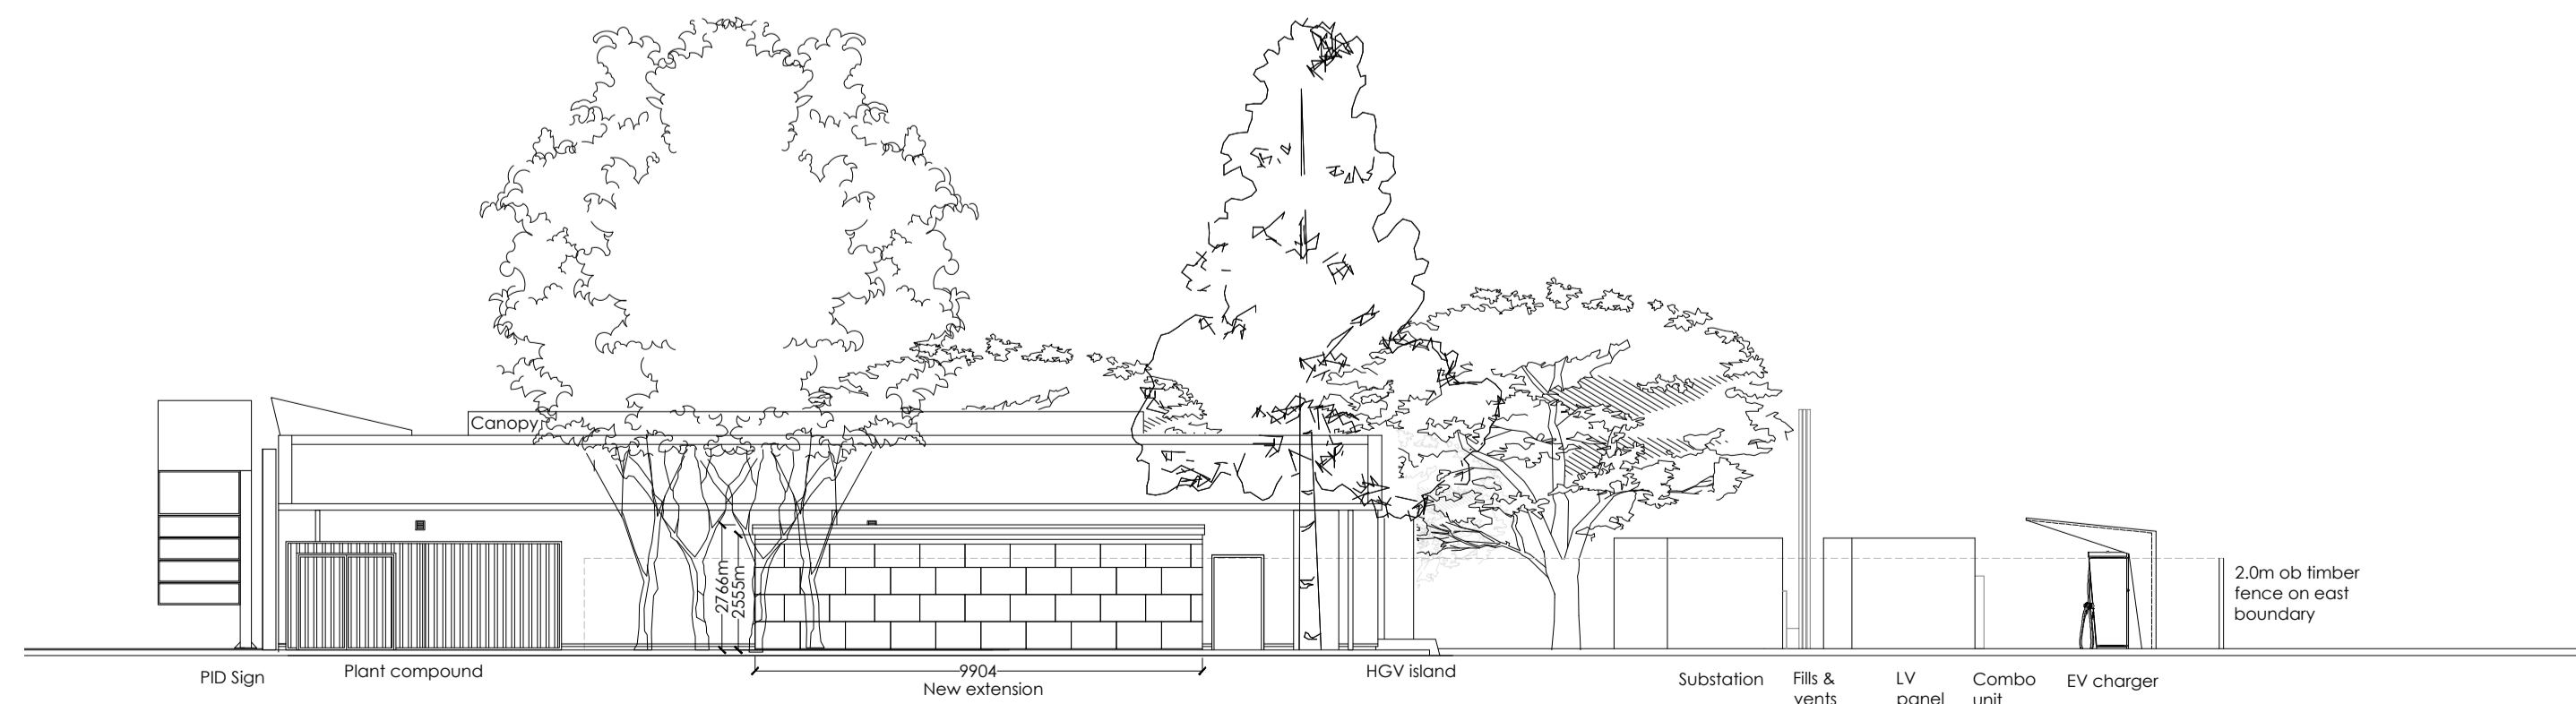

South Elevation

Proposed Site Elevations
Scale 1:150

 

rev	date	by	description
-	21/12/23	AF	Drawing created
CLIENT			
mfg <small>motor fuel group</small>		10 Bricket Road St Albans Hertfordshire, AL1 3JX	
PROJECT LOCATION			
Barton Mills Service Station Fiveways Roundabout Barton Mills, Suffolk, IP28 6AE			
DRAWING			
Proposed Site Elevations			
			
<small>The Cart Shed, Amberley Court, Amberley Lane, Millford, Surrey, GU8 5EB, United Kingdom Tel: +44 (0)1483 424704 Email: enquires@wyethprojects.com</small>			
© This drawing is the copyright of WYETH PROJECTS SERVICES LTD.			
Date:	December 2023	Draw By:	AF
Scale:	1:150	Dwg No.:	WPS-MFG-668-P-05
		Rev:	~
			A1 <small>original plot size</small>

PLANNING