



West Elevation



East Elevation

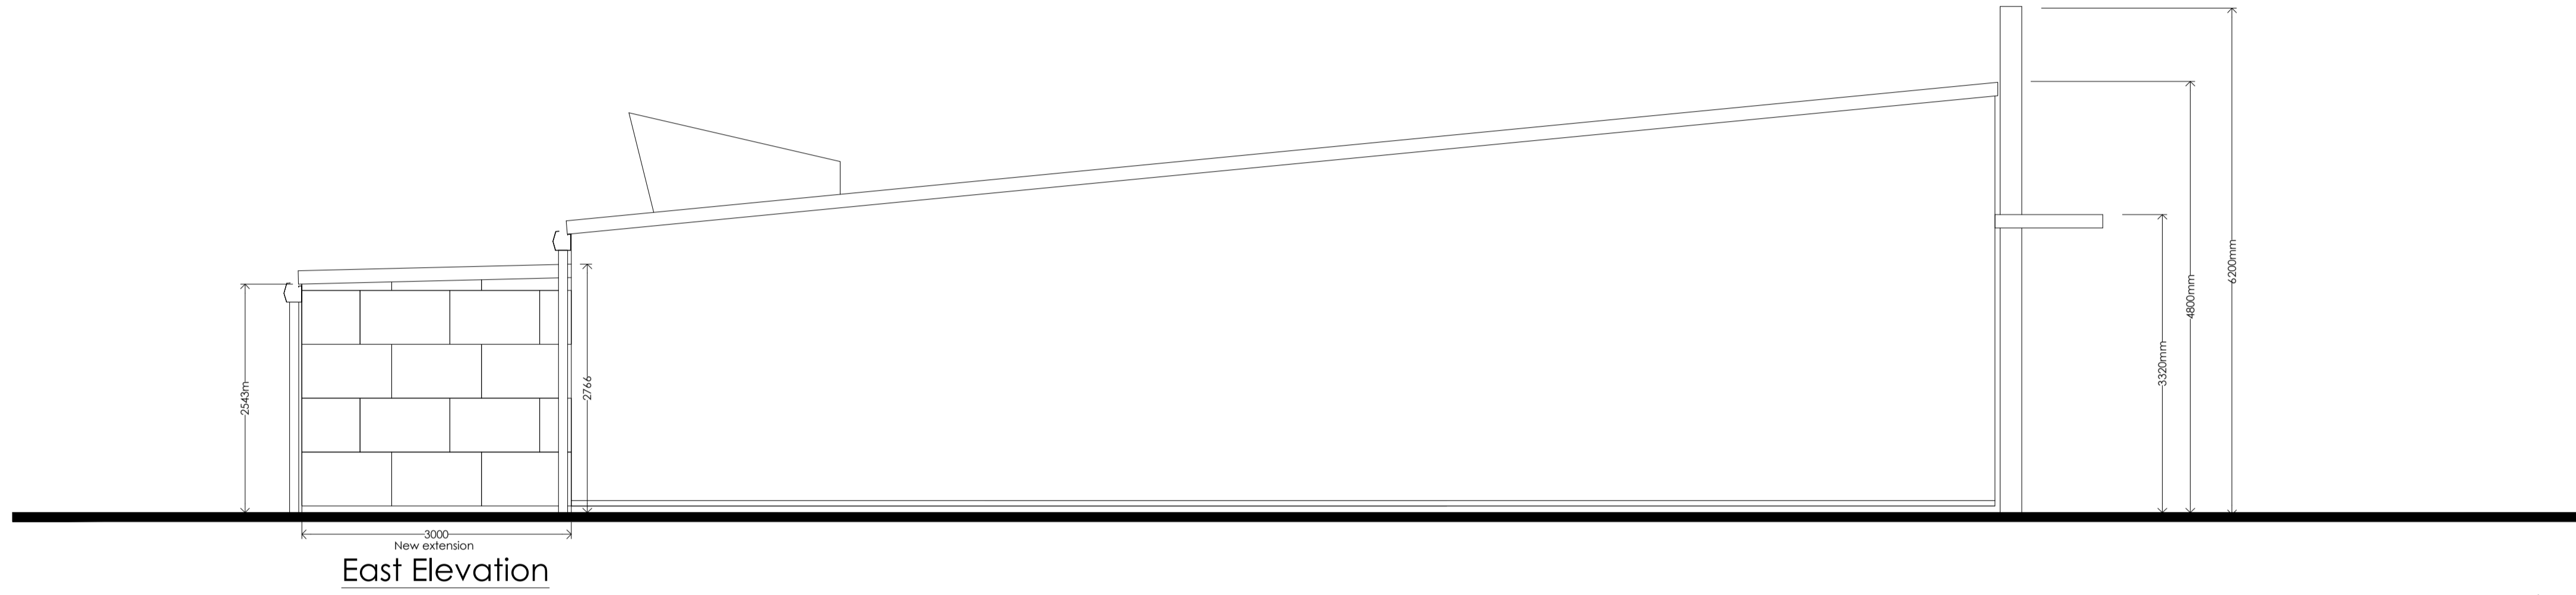

North Elevation

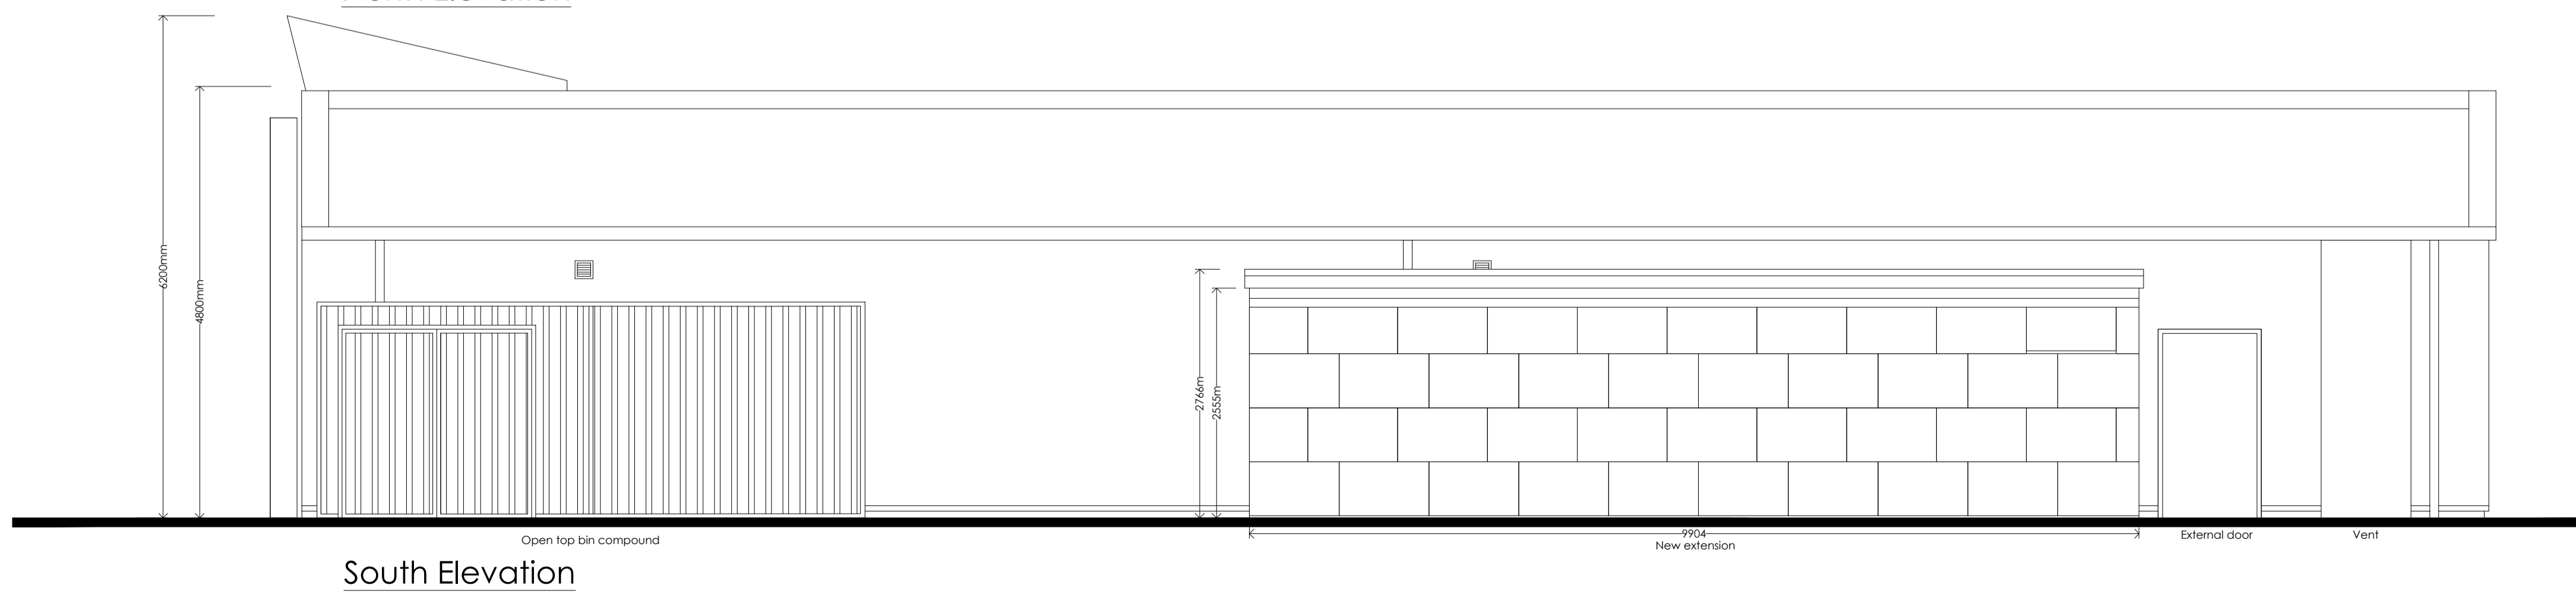

South Elevation

Proposed Building Elevations
Scale 1:50



rev	date	by	description
-	21/12/23	AF	Drawing created

CLIENT
mfg motor fuel group 10 Bricket Road
St Albans
Hertfordshire, AL1 3JX

PROJECT LOCATION
Barton Mills Service Station
Fiveways Roundabout
Barton Mills, Suffolk, IP28 6AE

DRAWING
Proposed Building Elevations

Wyeth Projects Services
The Cart Shed, Amberley Court,
Amberley Lane, Millford, Surrey,
GU8 5EB, United Kingdom
Tel: +44 (0)1483 424704
Email: enquires@wyethprojects.com
© This drawing is the copyright of WYETH PROJECTS SERVICES LTD.

Date:	December 2023	Draw By:	AF	A1 original plot size
Scale:	1:50	Dwg No.:	WPS-MFG-668-P-09	Rev:
				~

PLANNING