



1 Site - Roof Plan - Existing  
1 : 50

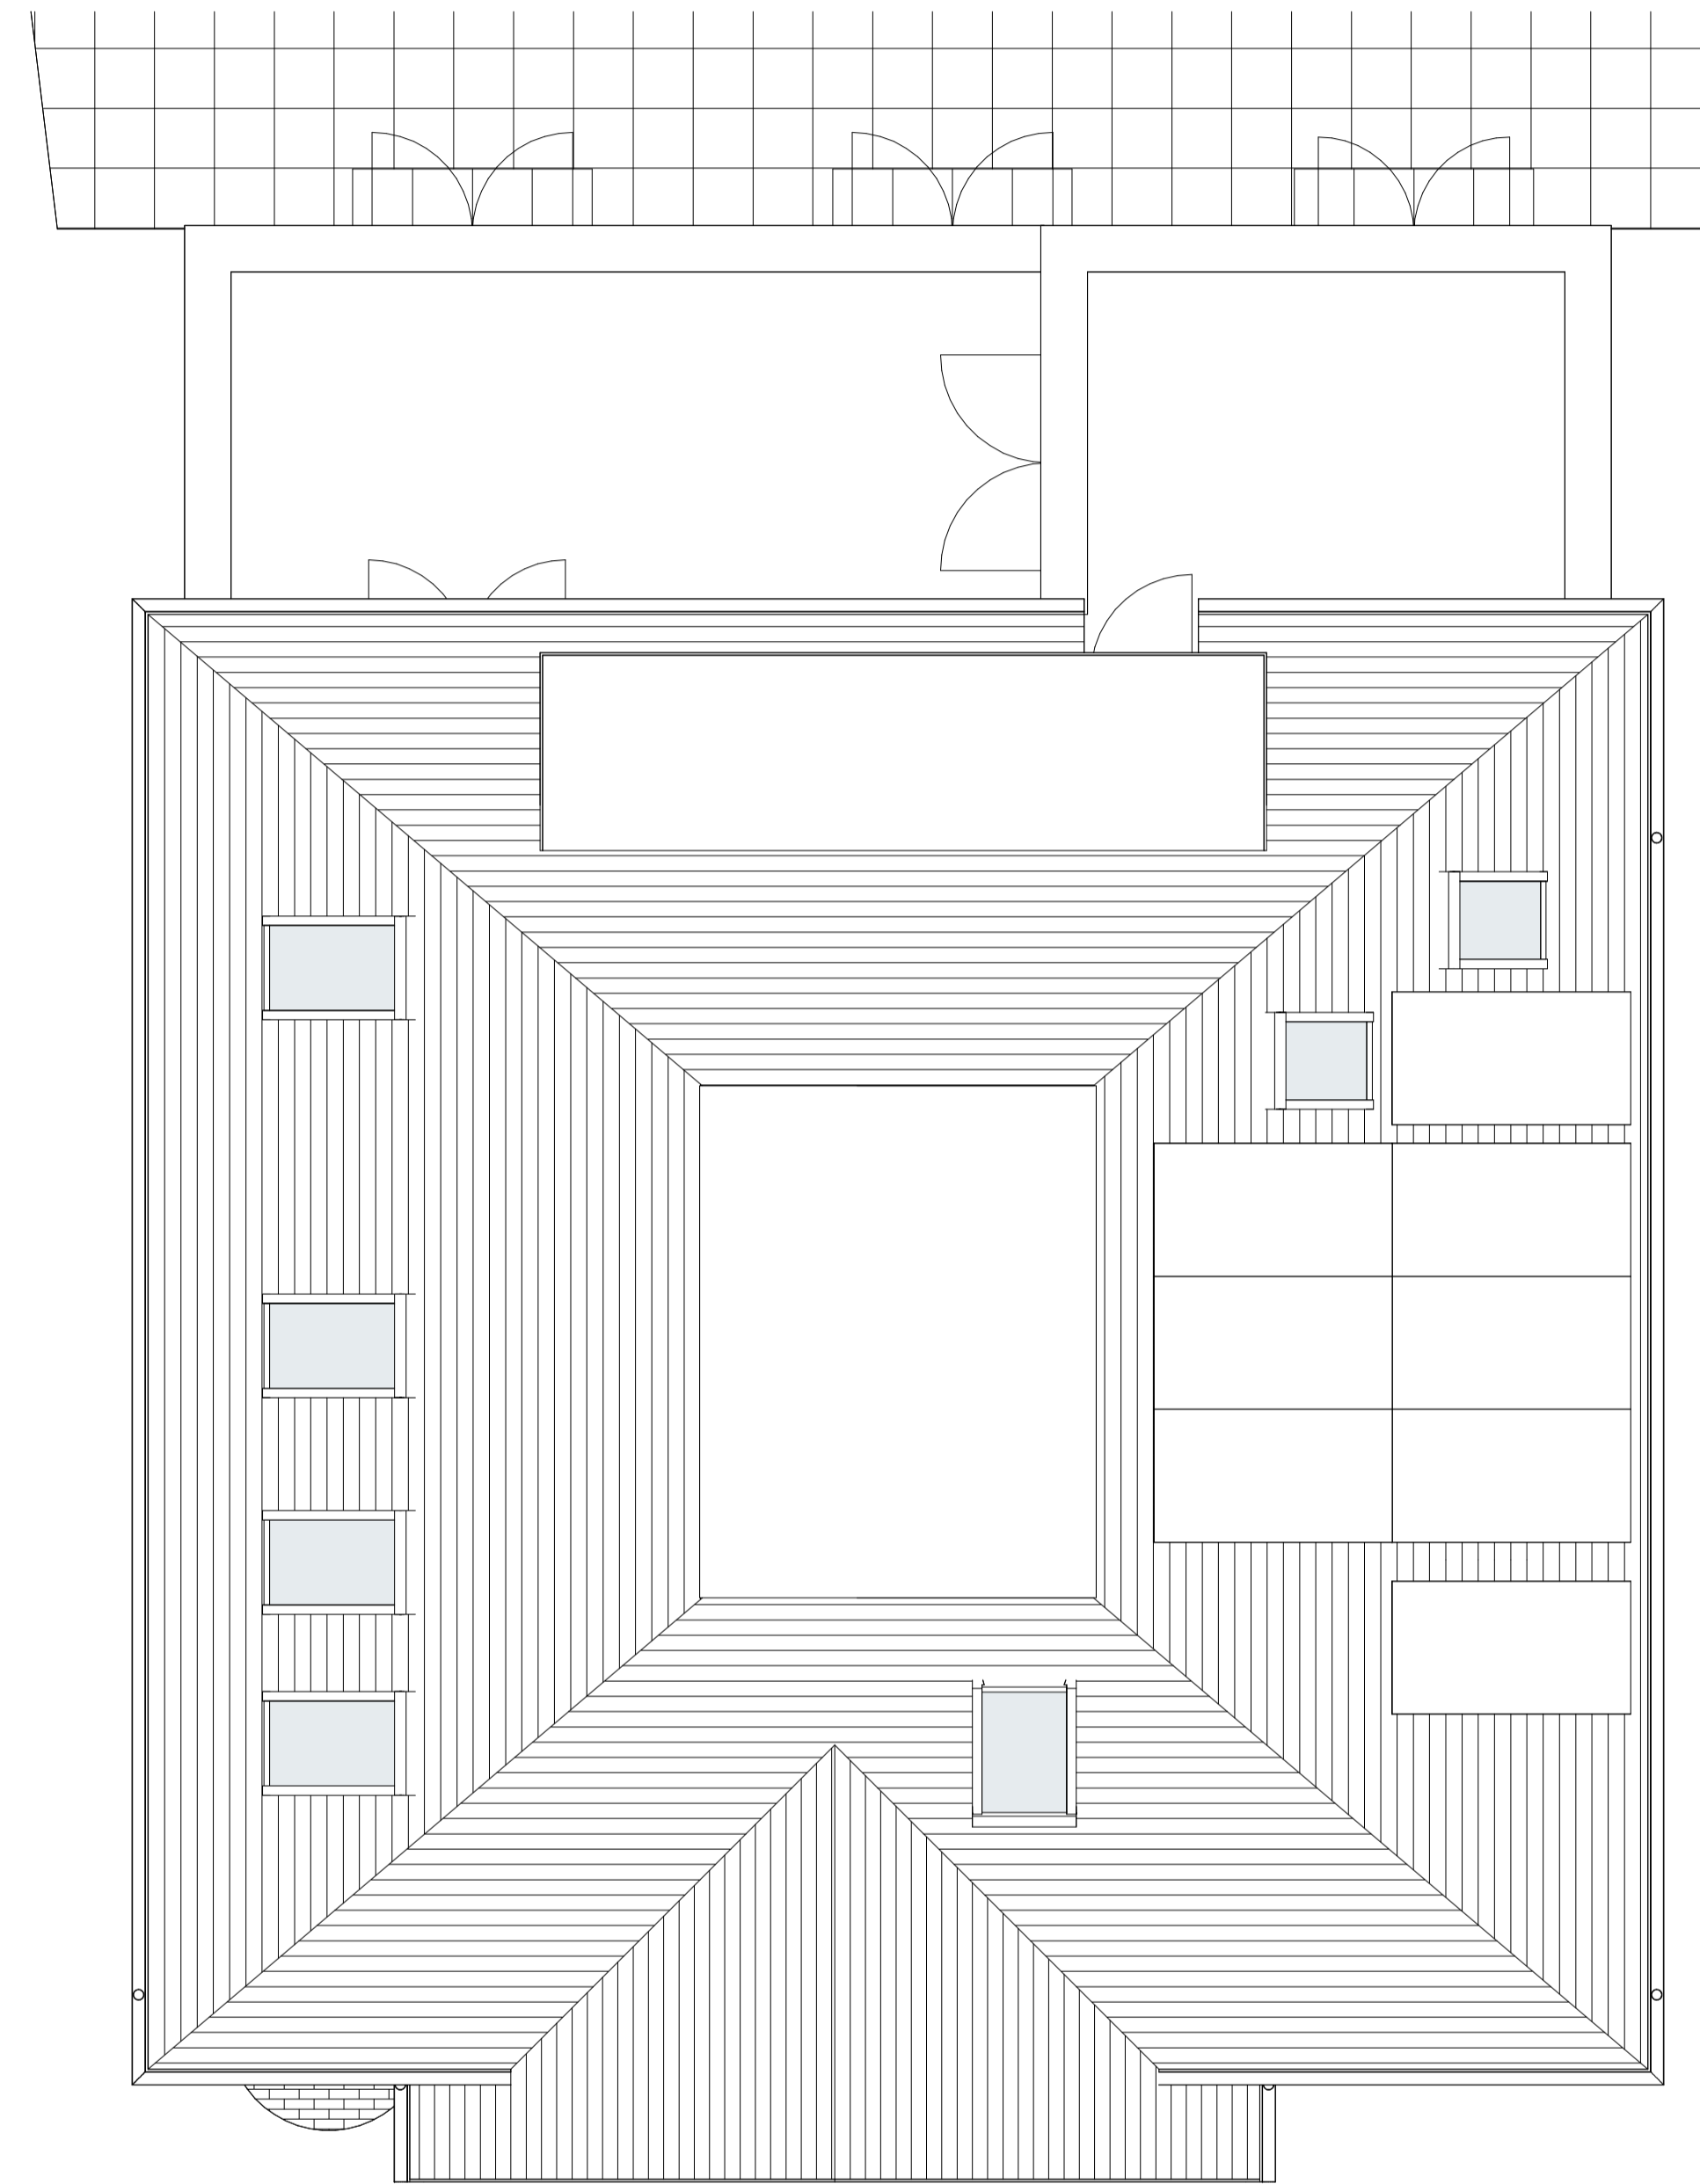

2 Site - Roof Plan - Proposed  
1 : 50

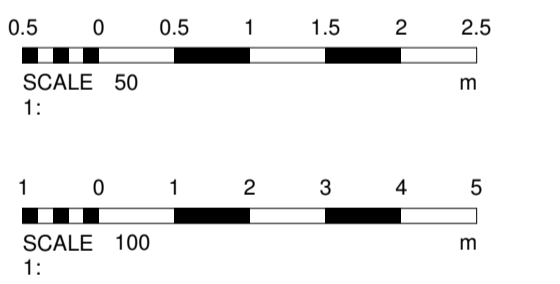

No.	Description	Date

PROJECT  
2 Bourne Hill, London

TITLE  
Existing and Proposed Roof Plan

CLIENT  
Gadher

STATUS  
DESIGN

DRAWN BY	DATE	SCALE (@ A1)
TP	10/07/2023	1 : 50

PROJECT NUMBER	DRAWING NUMBER	REV
GSS23084.2	005	

**GOLD SKETCH**  
STUDIOS  
www.goldsketch.co.uk info@goldsketch.co.uk 0161 792 9595

NOTES:  
© COPYRIGHT. ALL RIGHTS RESERVED.  
THIS DRAWING AND ANY INFORMATION CONTAINED HEREIN IS THE PROPERTY OF GOLD SKETCH STUDIOS. IT IS TO BE USED ONLY FOR THE PROJECT AND SITE SPECIFICALLY IDENTIFIED IN THE TITLE. NO PART OF THIS DRAWING IS TO BE REPRODUCED OR TRANSMITTED IN ANY FORM OR BY ANY MEANS, ELECTRONIC OR MECHANICAL, INCLUDING PHOTOCOPYING, RECORDING, OR BY ANY INFORMATION STORAGE AND RETRIEVAL SYSTEM, WITHOUT THE WRITTEN PERMISSION OF GOLD SKETCH STUDIOS. ALL DIMENSIONS ON THIS DRAWING ARE UNLESS OTHERWISE SPECIFIED.