




EXISTING BLOCK PLAN

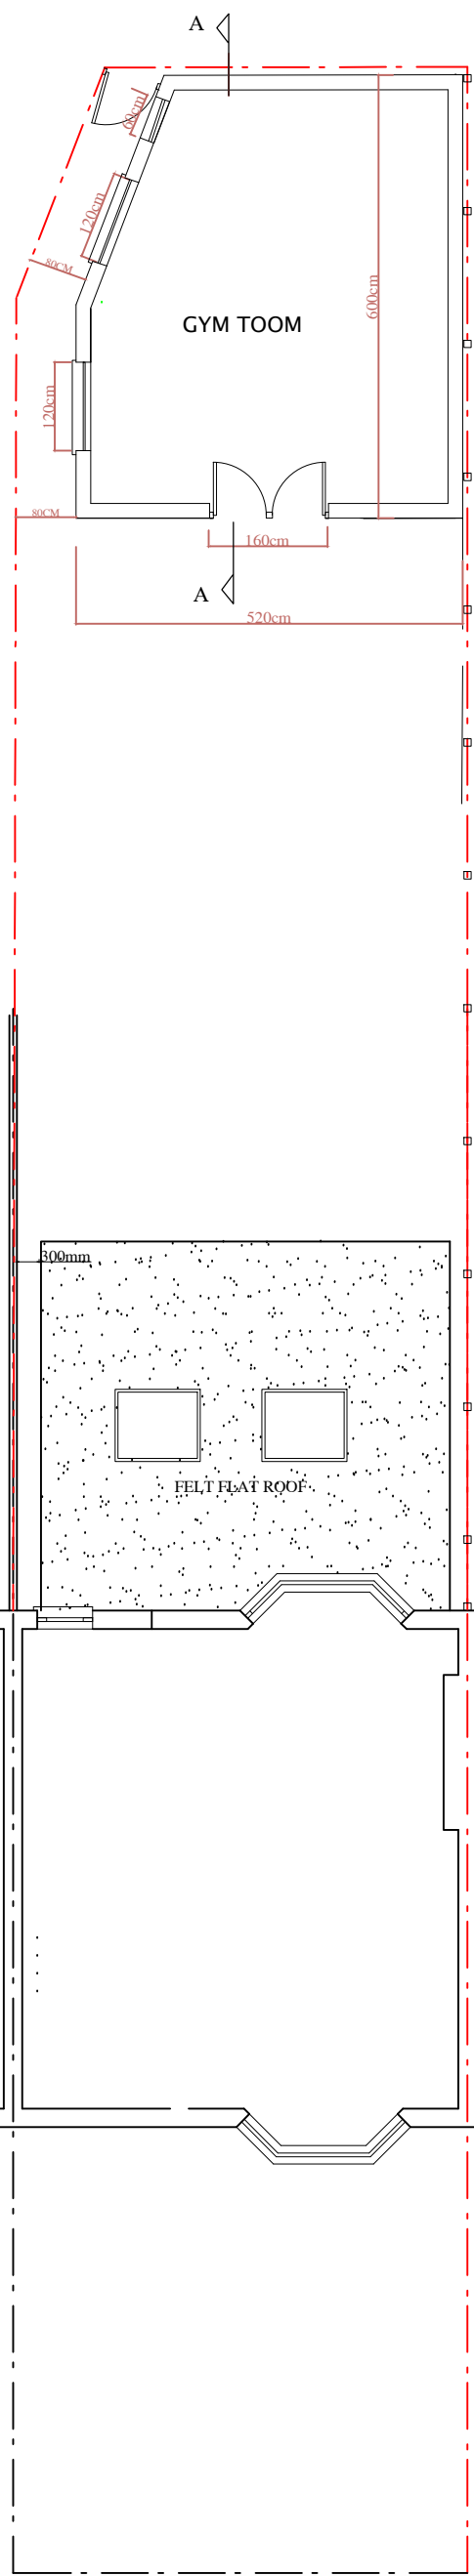

PROPOSED GROUND FLOOR PLAN

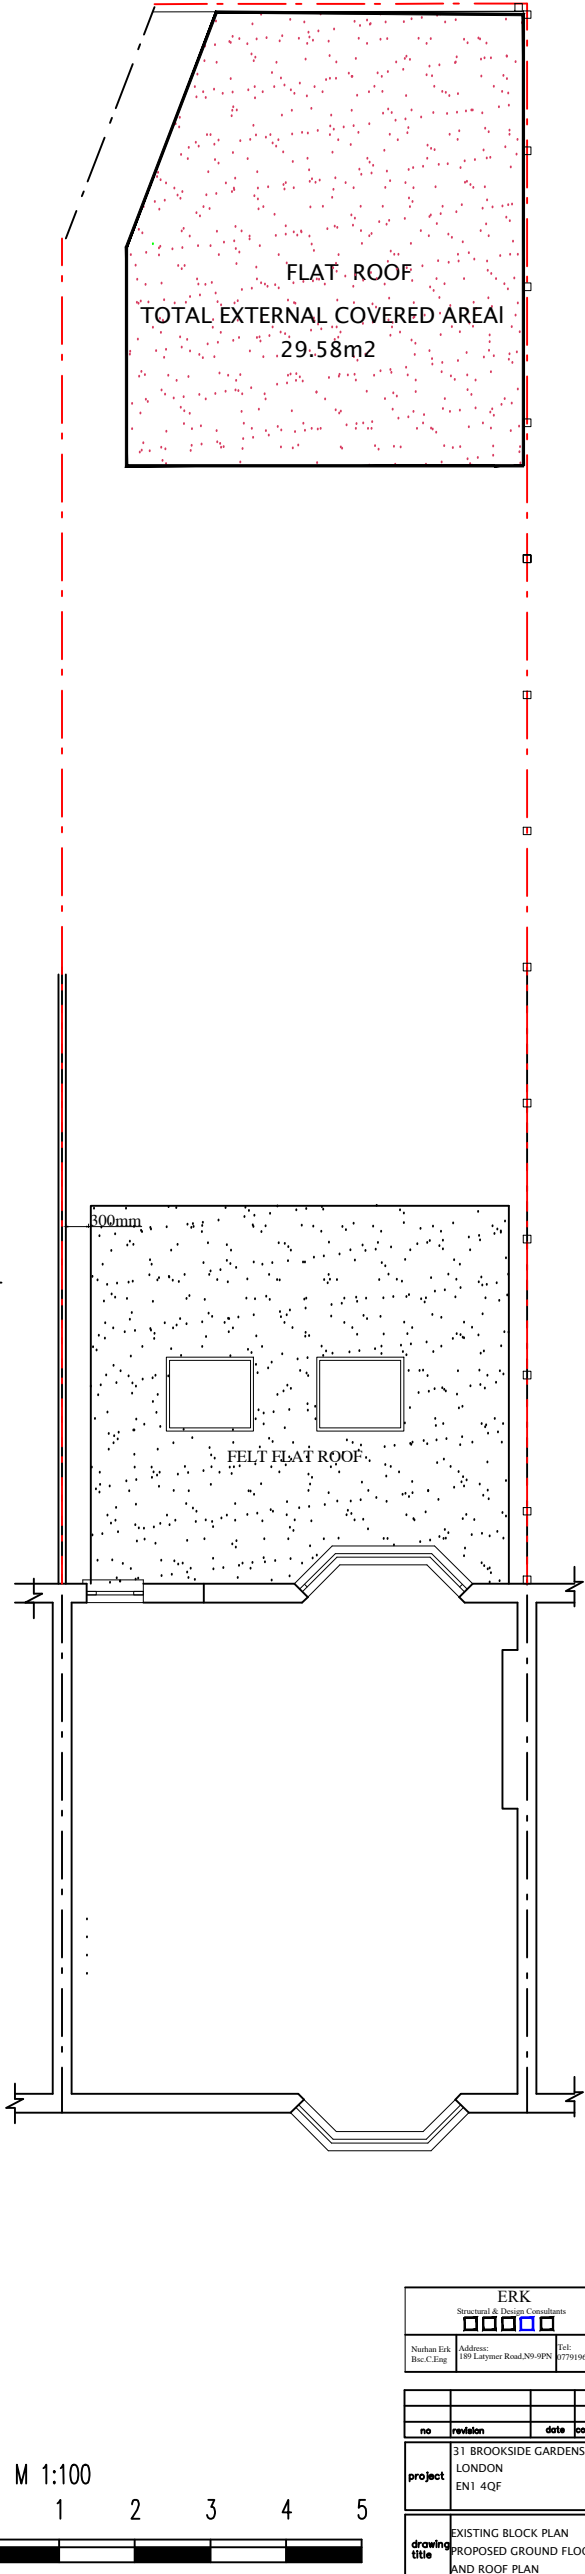

PROPOSED ROOF PLAN

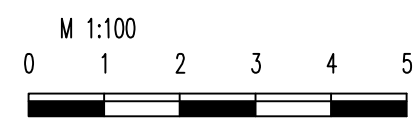

ERK Structural & Design Consultants			
Nathan Erk Bsc, C.Eng		Address: 189 Latimer Road, N9 9PN	
		Tel: 07701962509	
no	revision	date	control
project	31 BROOKSIDE GARDENS LONDON EN1 4QF		
drawing title	EXISTING BLOCK PLAN PROPOSED GROUND FLOOR AND ROOF PLAN		
scale	1 / 100 @ A3		
date	JAN ' 2024		
drw.no	CEYLAN-PD-PL01A		