



SITE PLAN AS PROPOSED

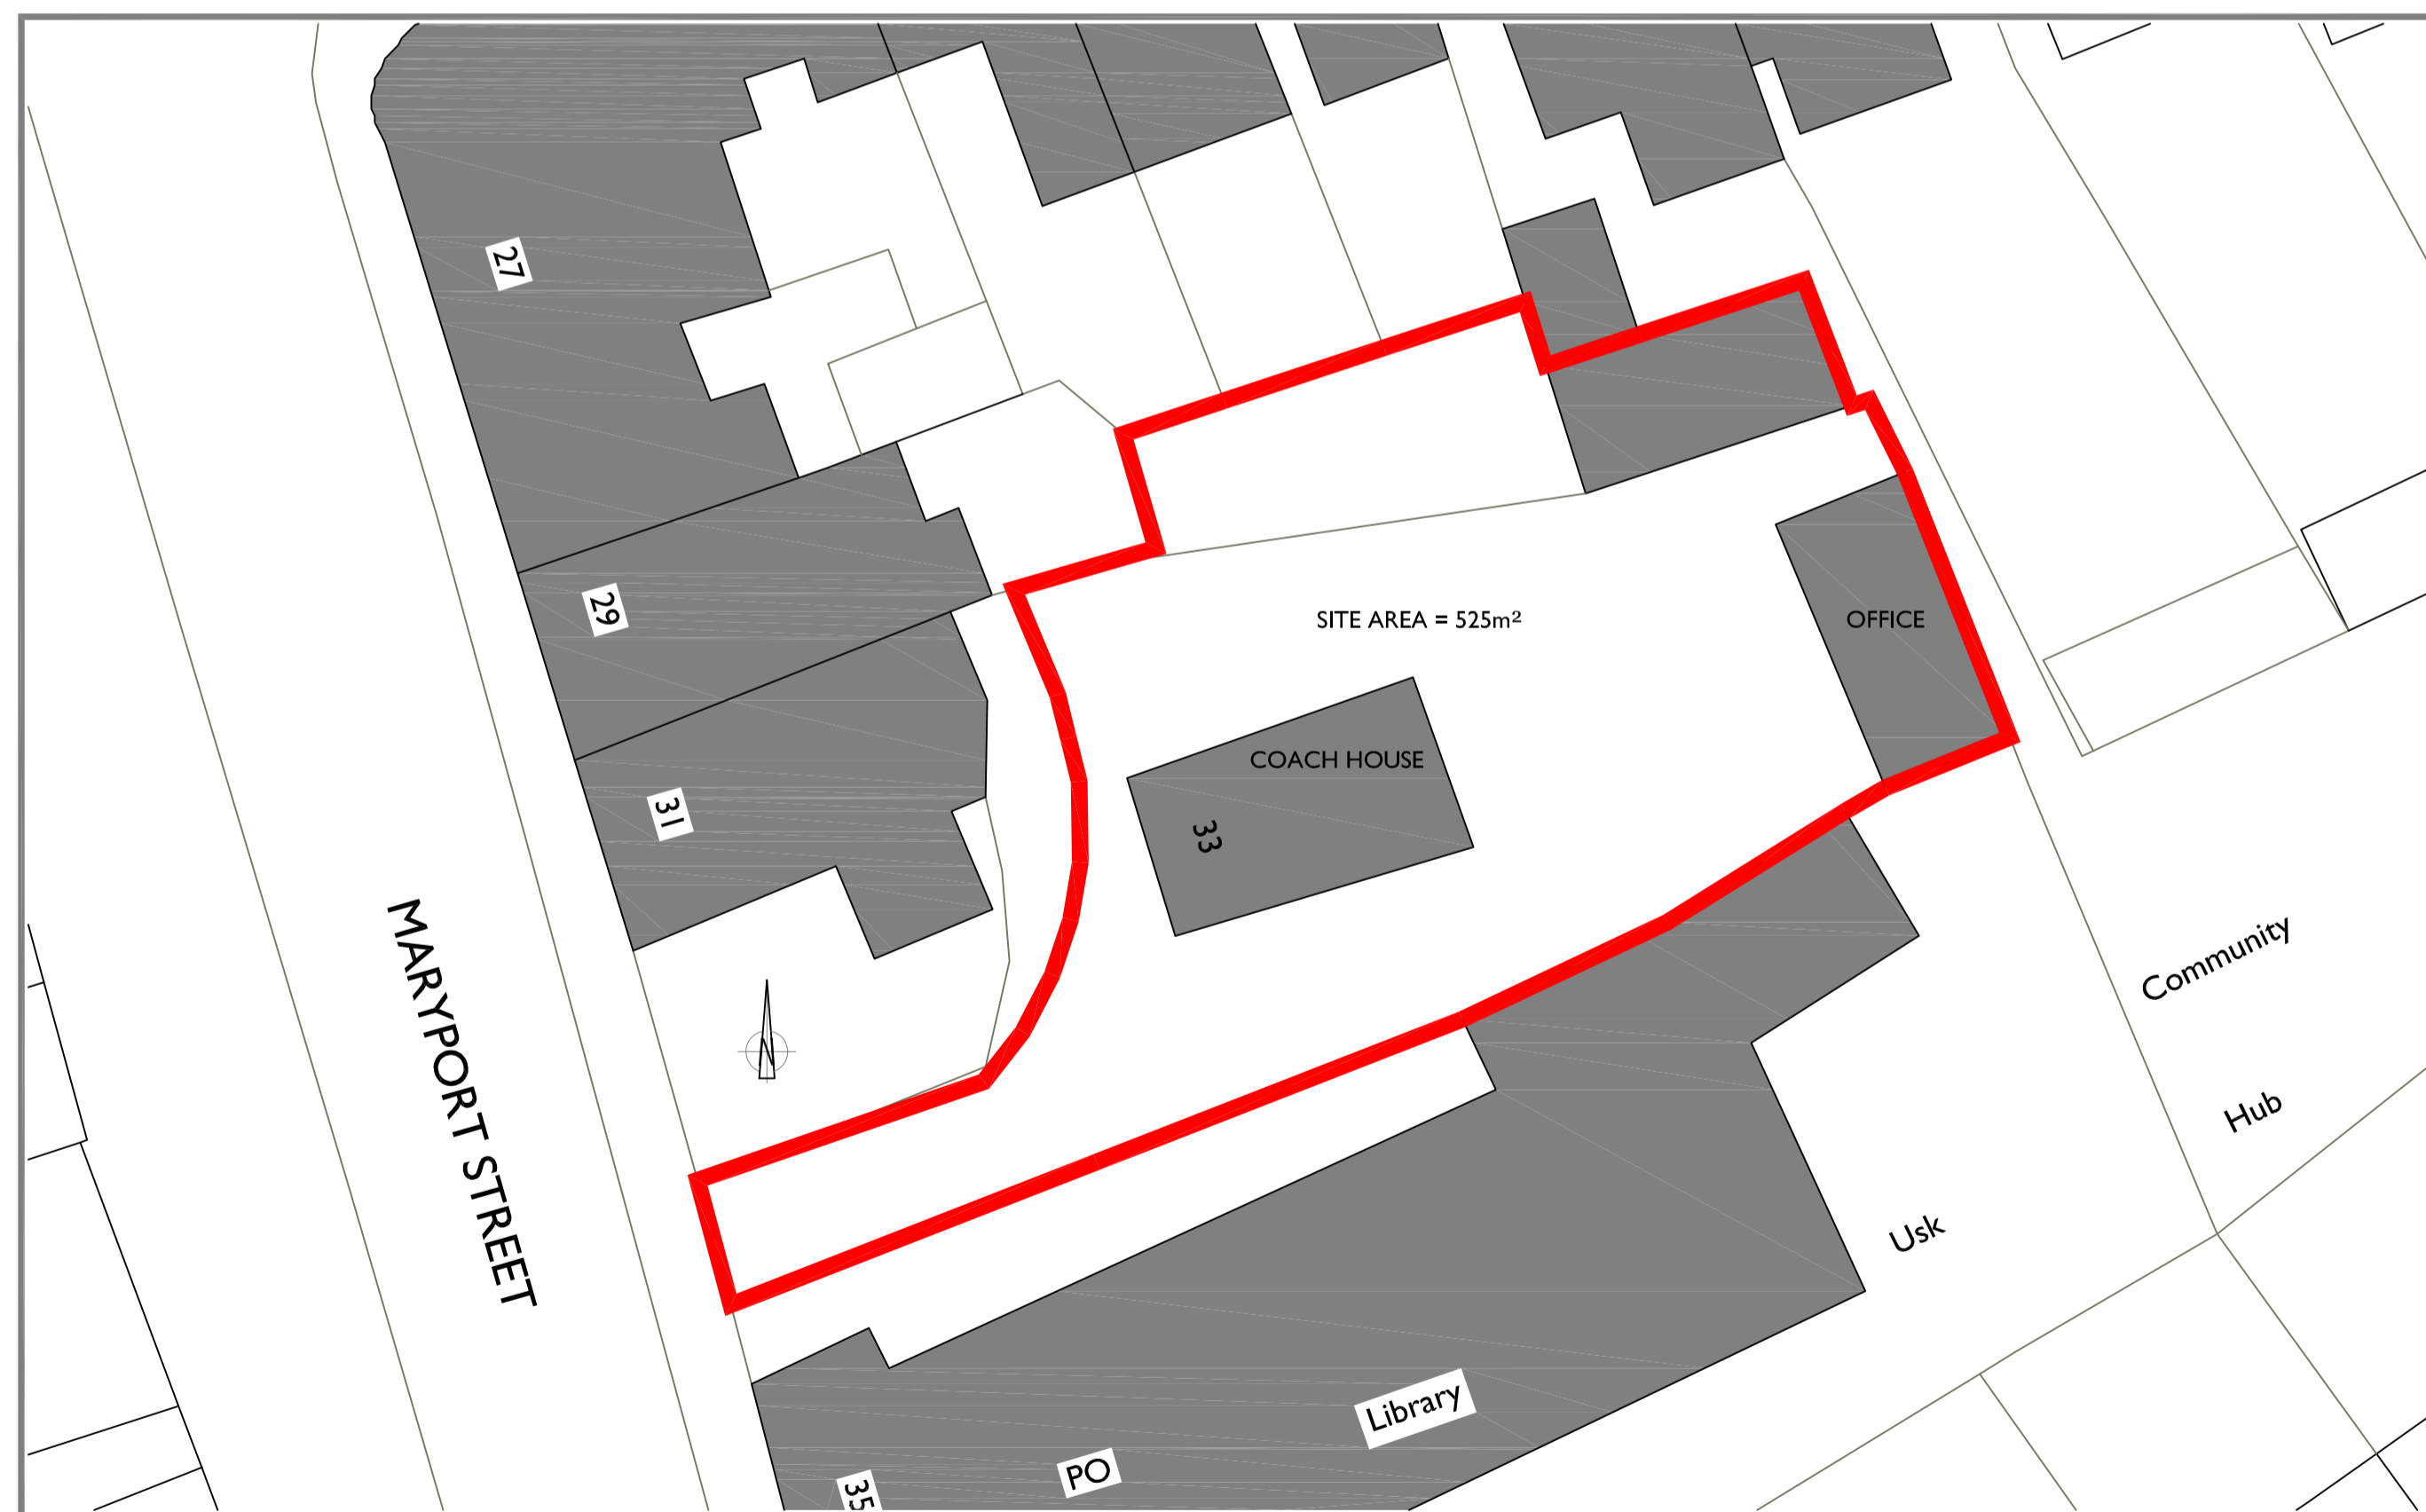


SITE PLAN AS EXISTING

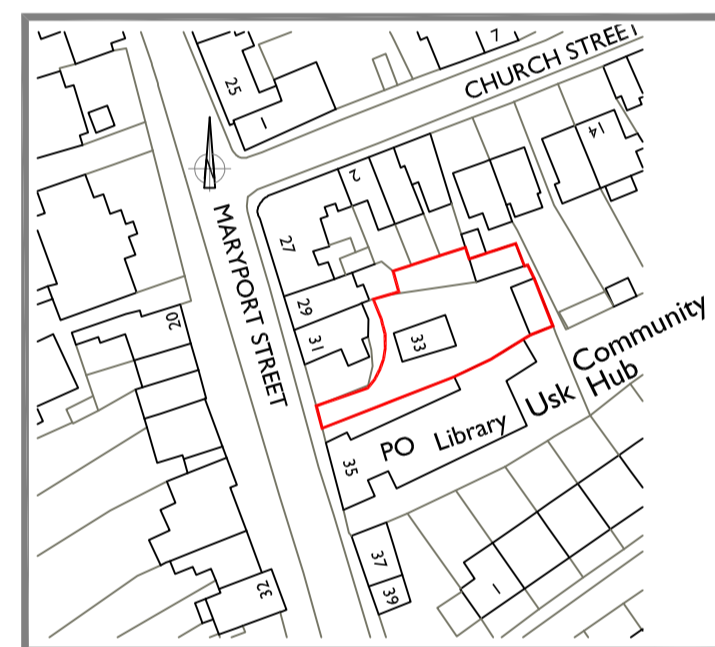


SITE LOCATION PLAN
SCALE 1:1250


EXISTING OFFICE

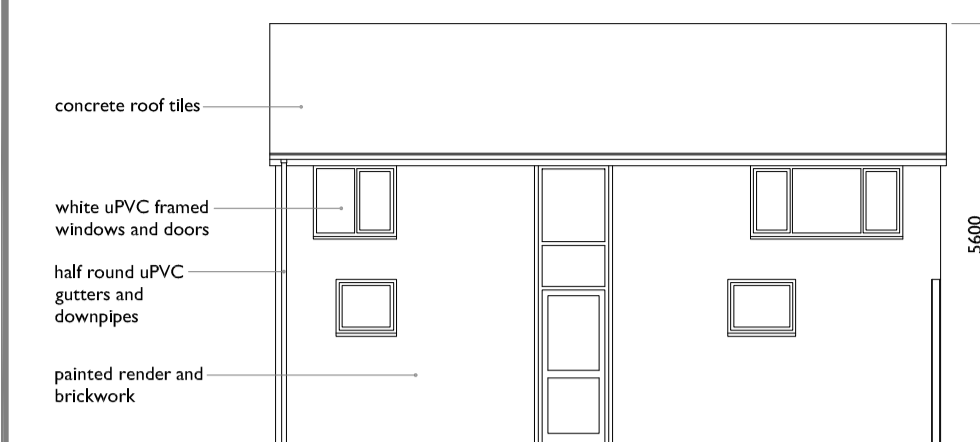


SOUTH WEST ELEVATION

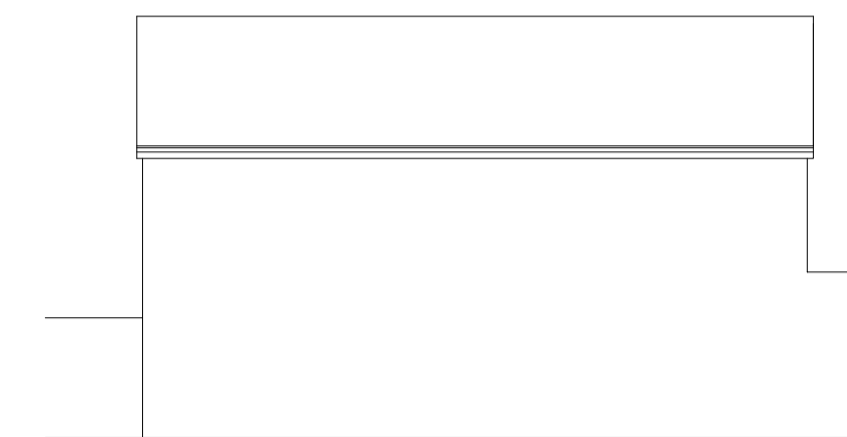


NORTH EAST ELEVATION

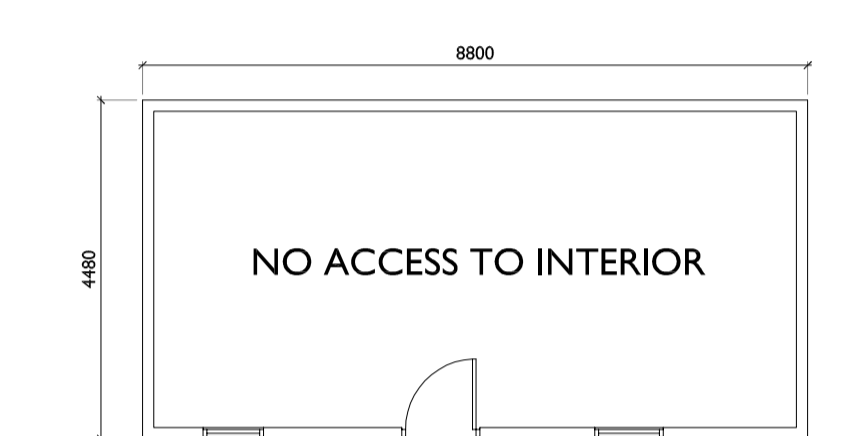

FLOOR PLAN

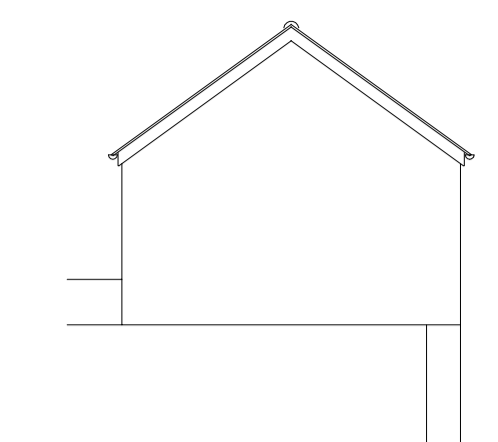


SOUTH EAST ELEVATION

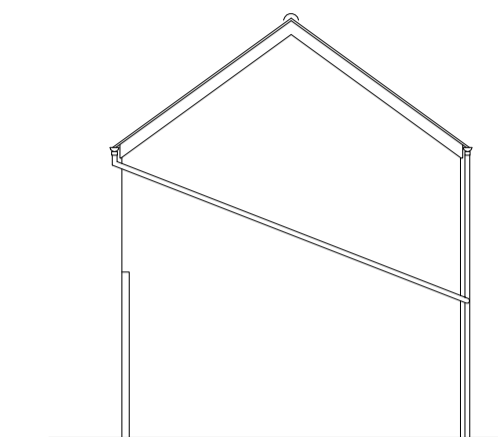


NORTH WEST ELEVATION


EXISTING COACH HOUSE

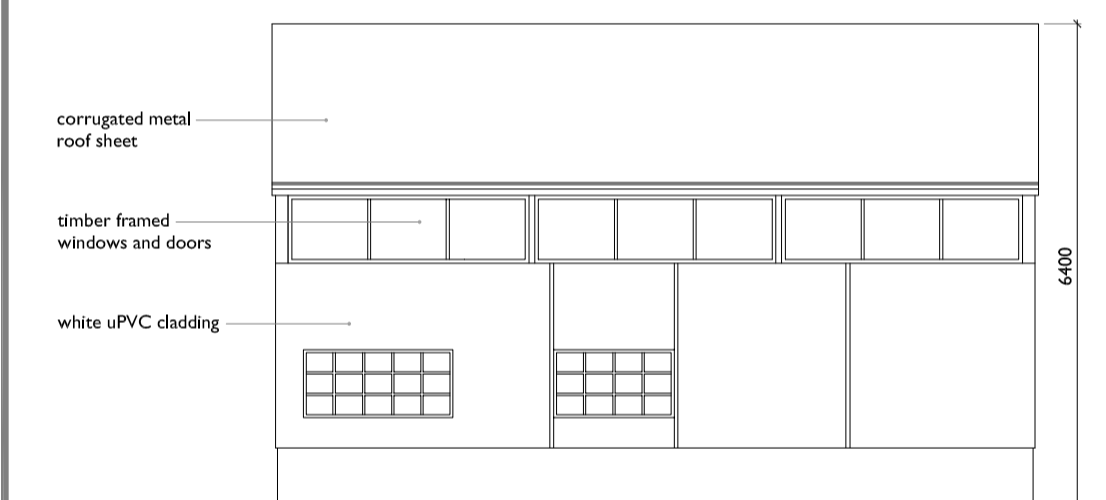


SOUTH EAST ELEVATION

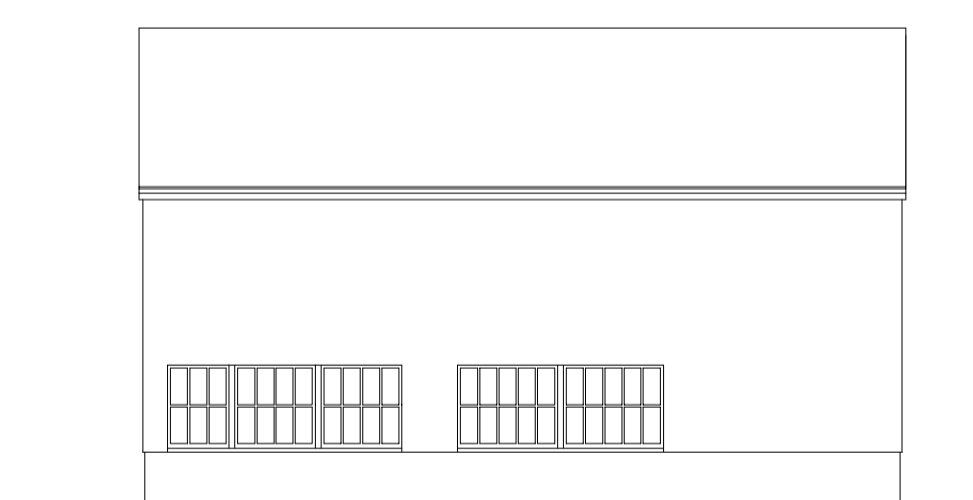

NORTH WEST ELEVATION

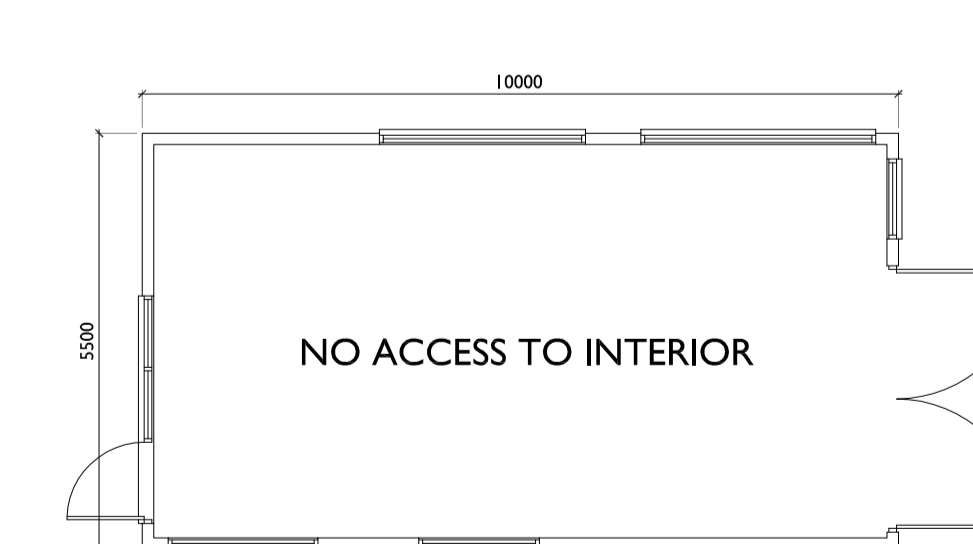

FLOOR PLAN

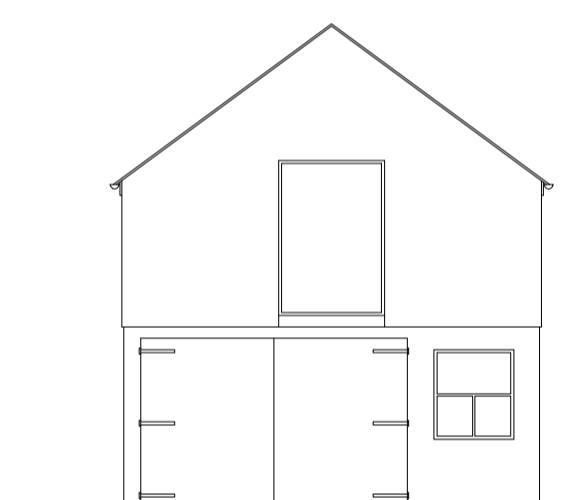

NORTH EAST ELEVATION



SOUTH WEST ELEVATION

SCALE THIS DRAWING ONLY FOR
PLANNING PURPOSES CHECK ALL
DIMENSIONS ON SITE

This drawing is to establish design intent. The contractor is responsible for quantities, dimensions, verification of site conditions, compliance with contract documents for information that pertains to the fabrication processes or techniques of construction and for the co-ordination of work with all trades. All errors or omissions are to be reported to the designers.

Original drawing size A1

Rev	Date	Description	By	Checked

Client MRJT CONSULTANTS LTD.			
Project NEW DWELLING AT 33 MARYPORT STREET, USK.			
Title SITE PLANS AS EXISTING AND PROPOSED AND EXISTING ELEVATIONS		Scale 1:200, 1:1250 @ A1 1:400, 1:2500 @ A3	
Status PLANNING	Drawn jmt	Date Sept 2023	Approved ---
Job No 2023.347	Dwg. No PLO1	Rev. -	Checked ---