





FRONT ELEVATION

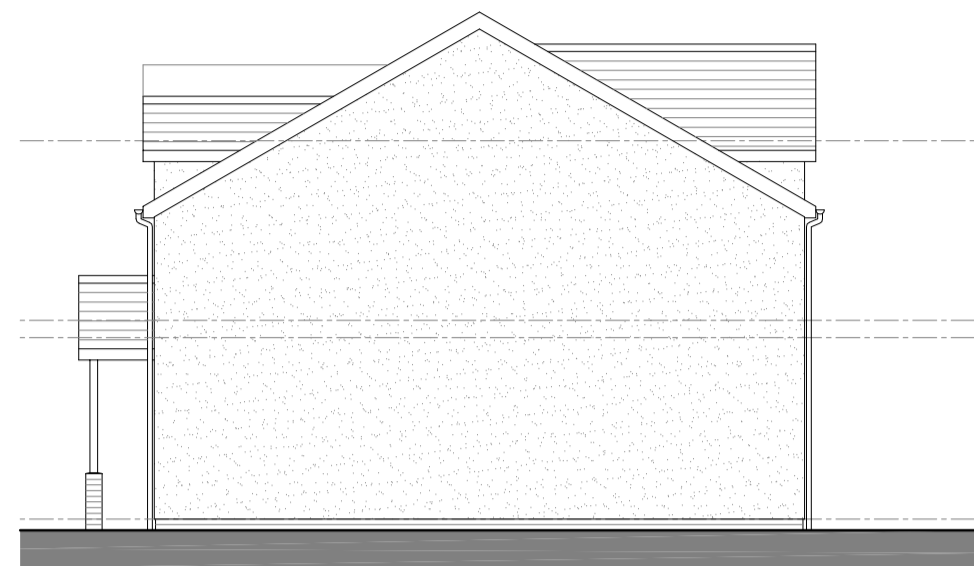


SIDE ELEVATION




REAR ELEVATION

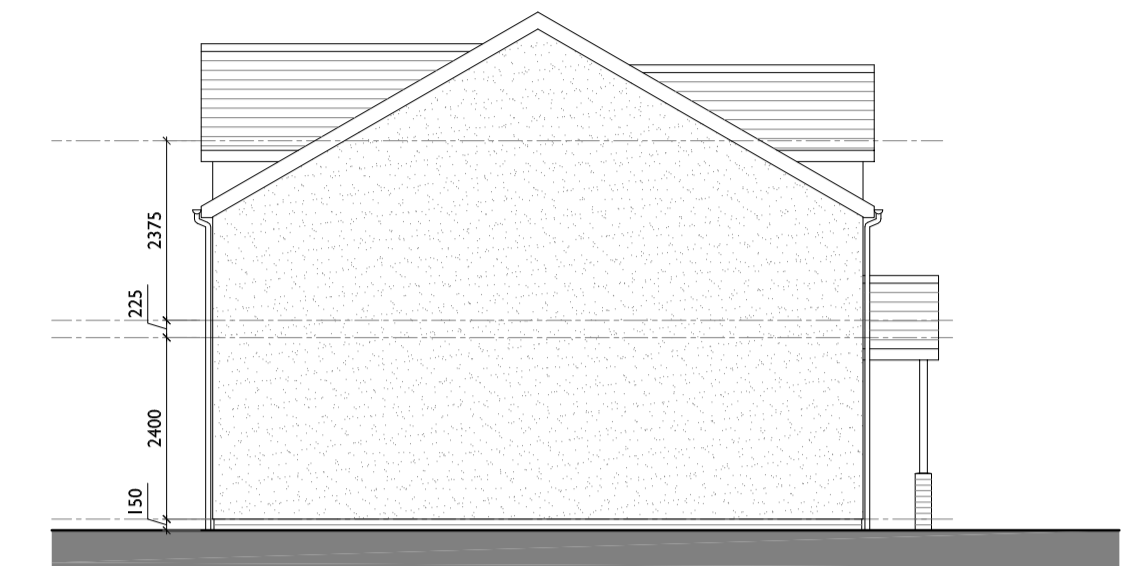

SIDE ELEVATION

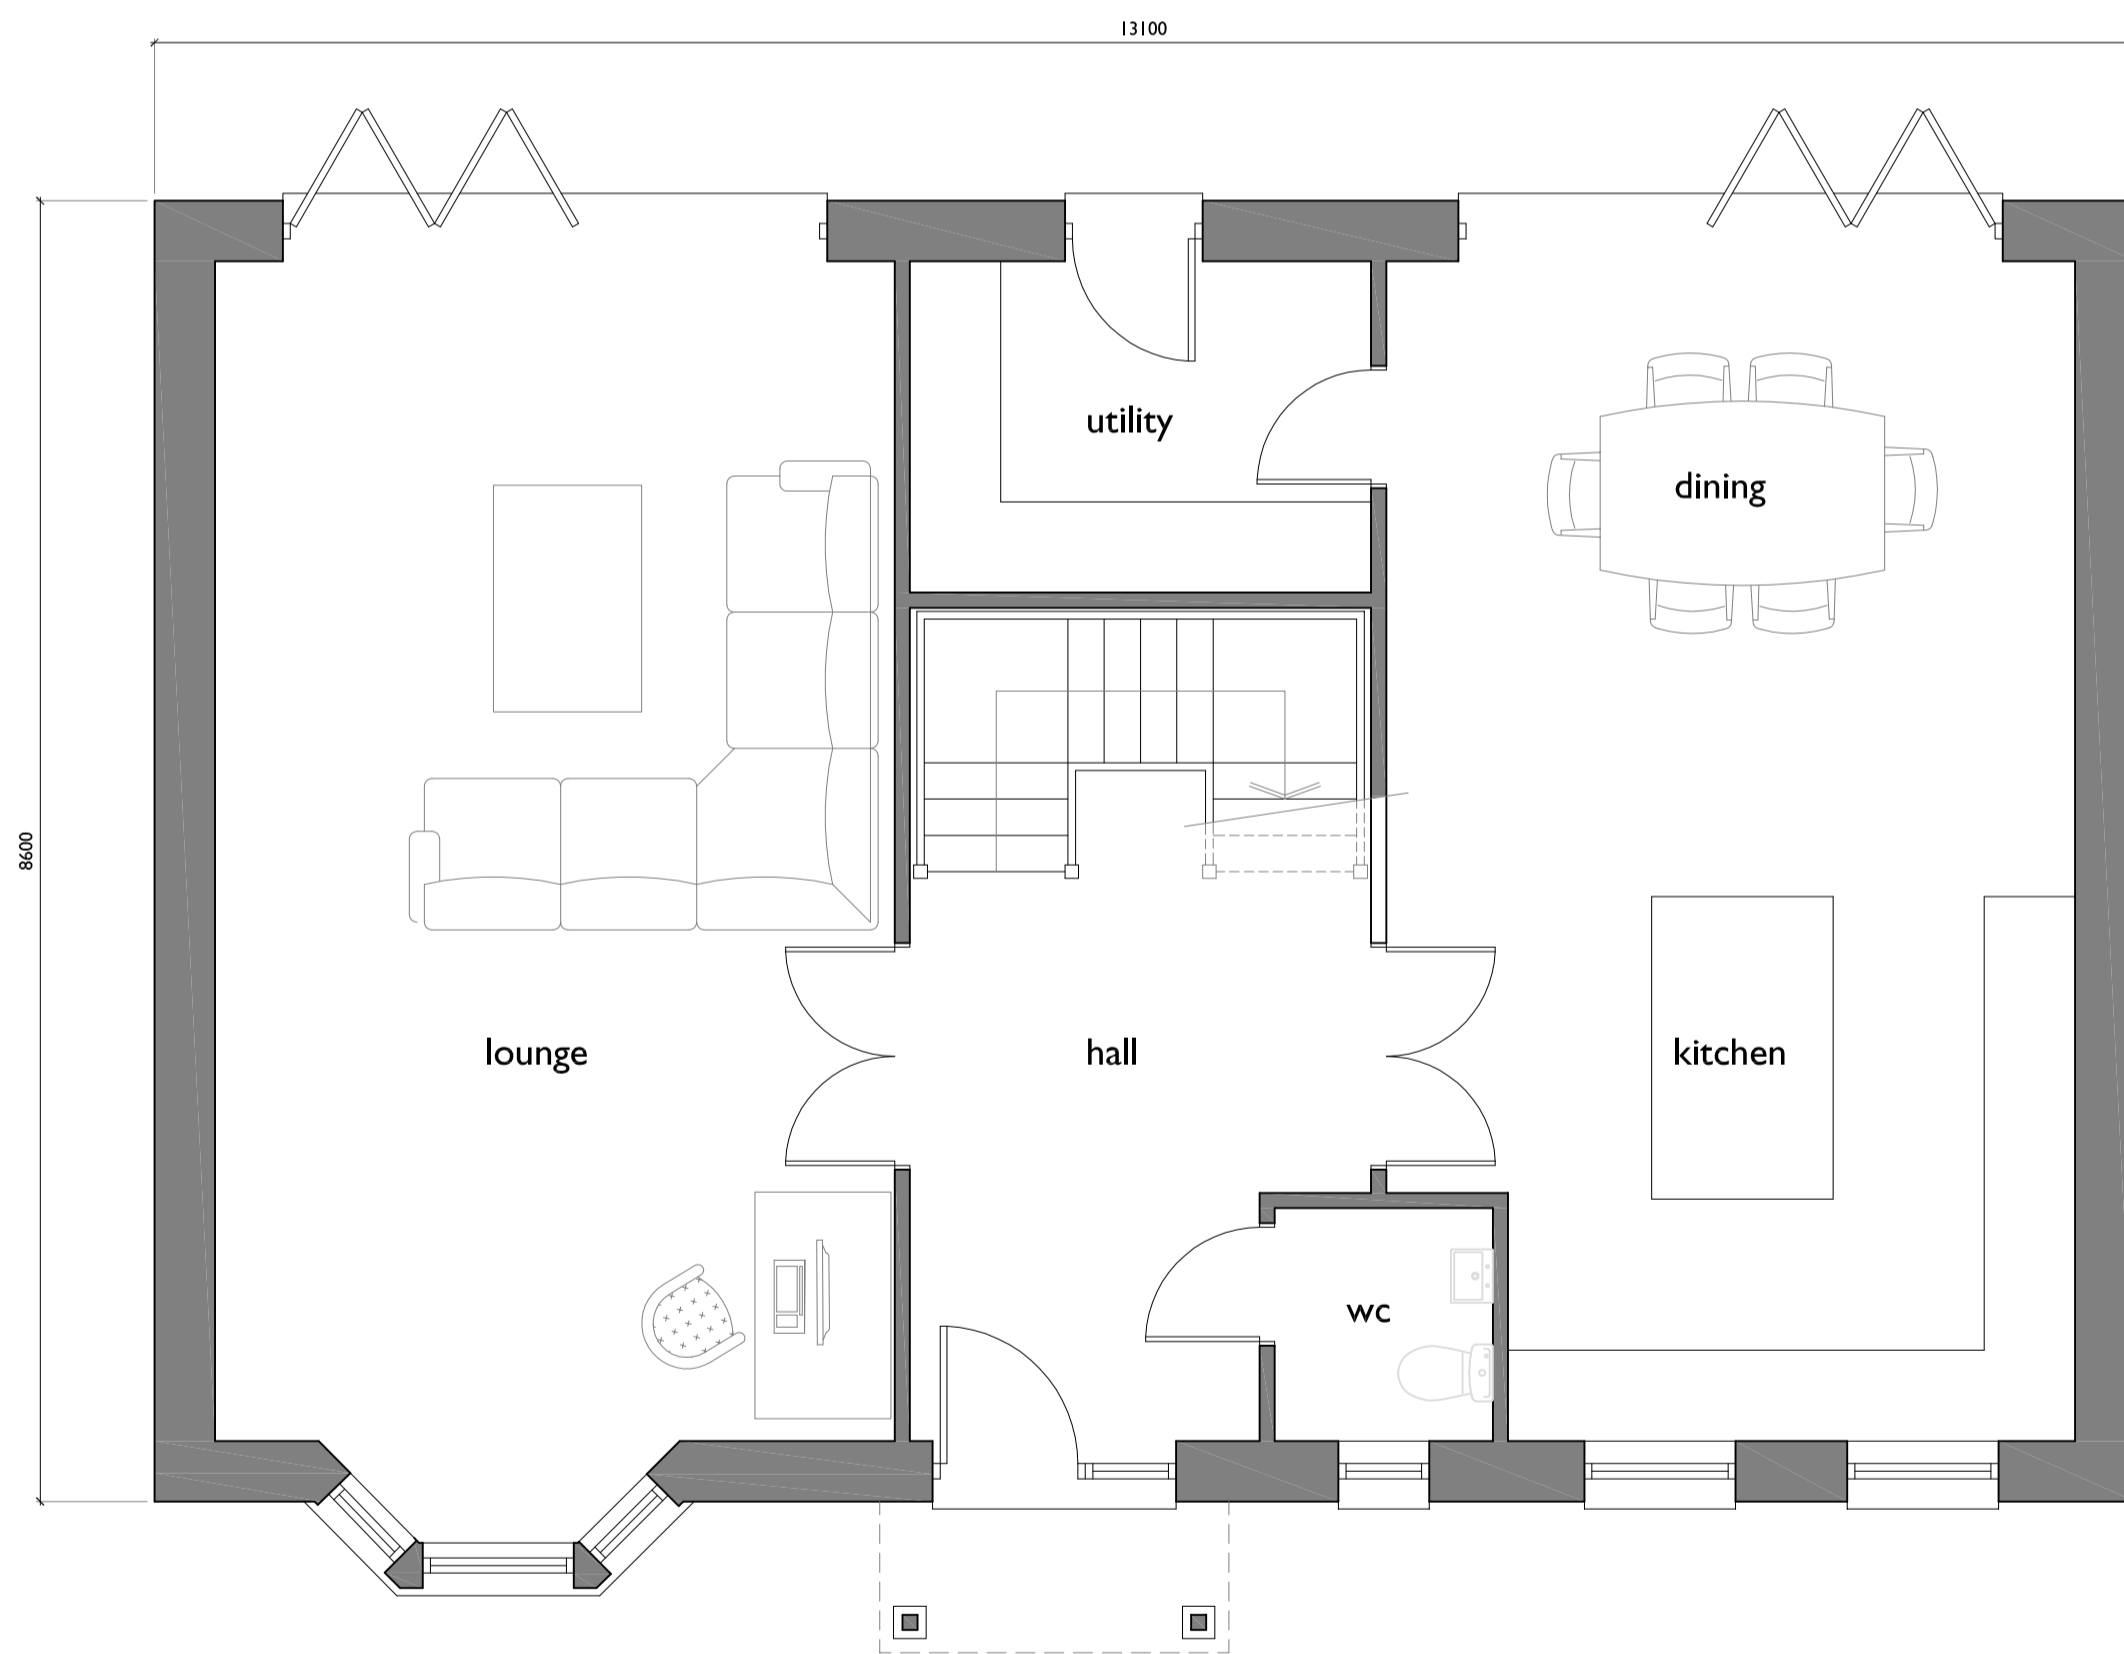

GROUND FLOOR PLAN

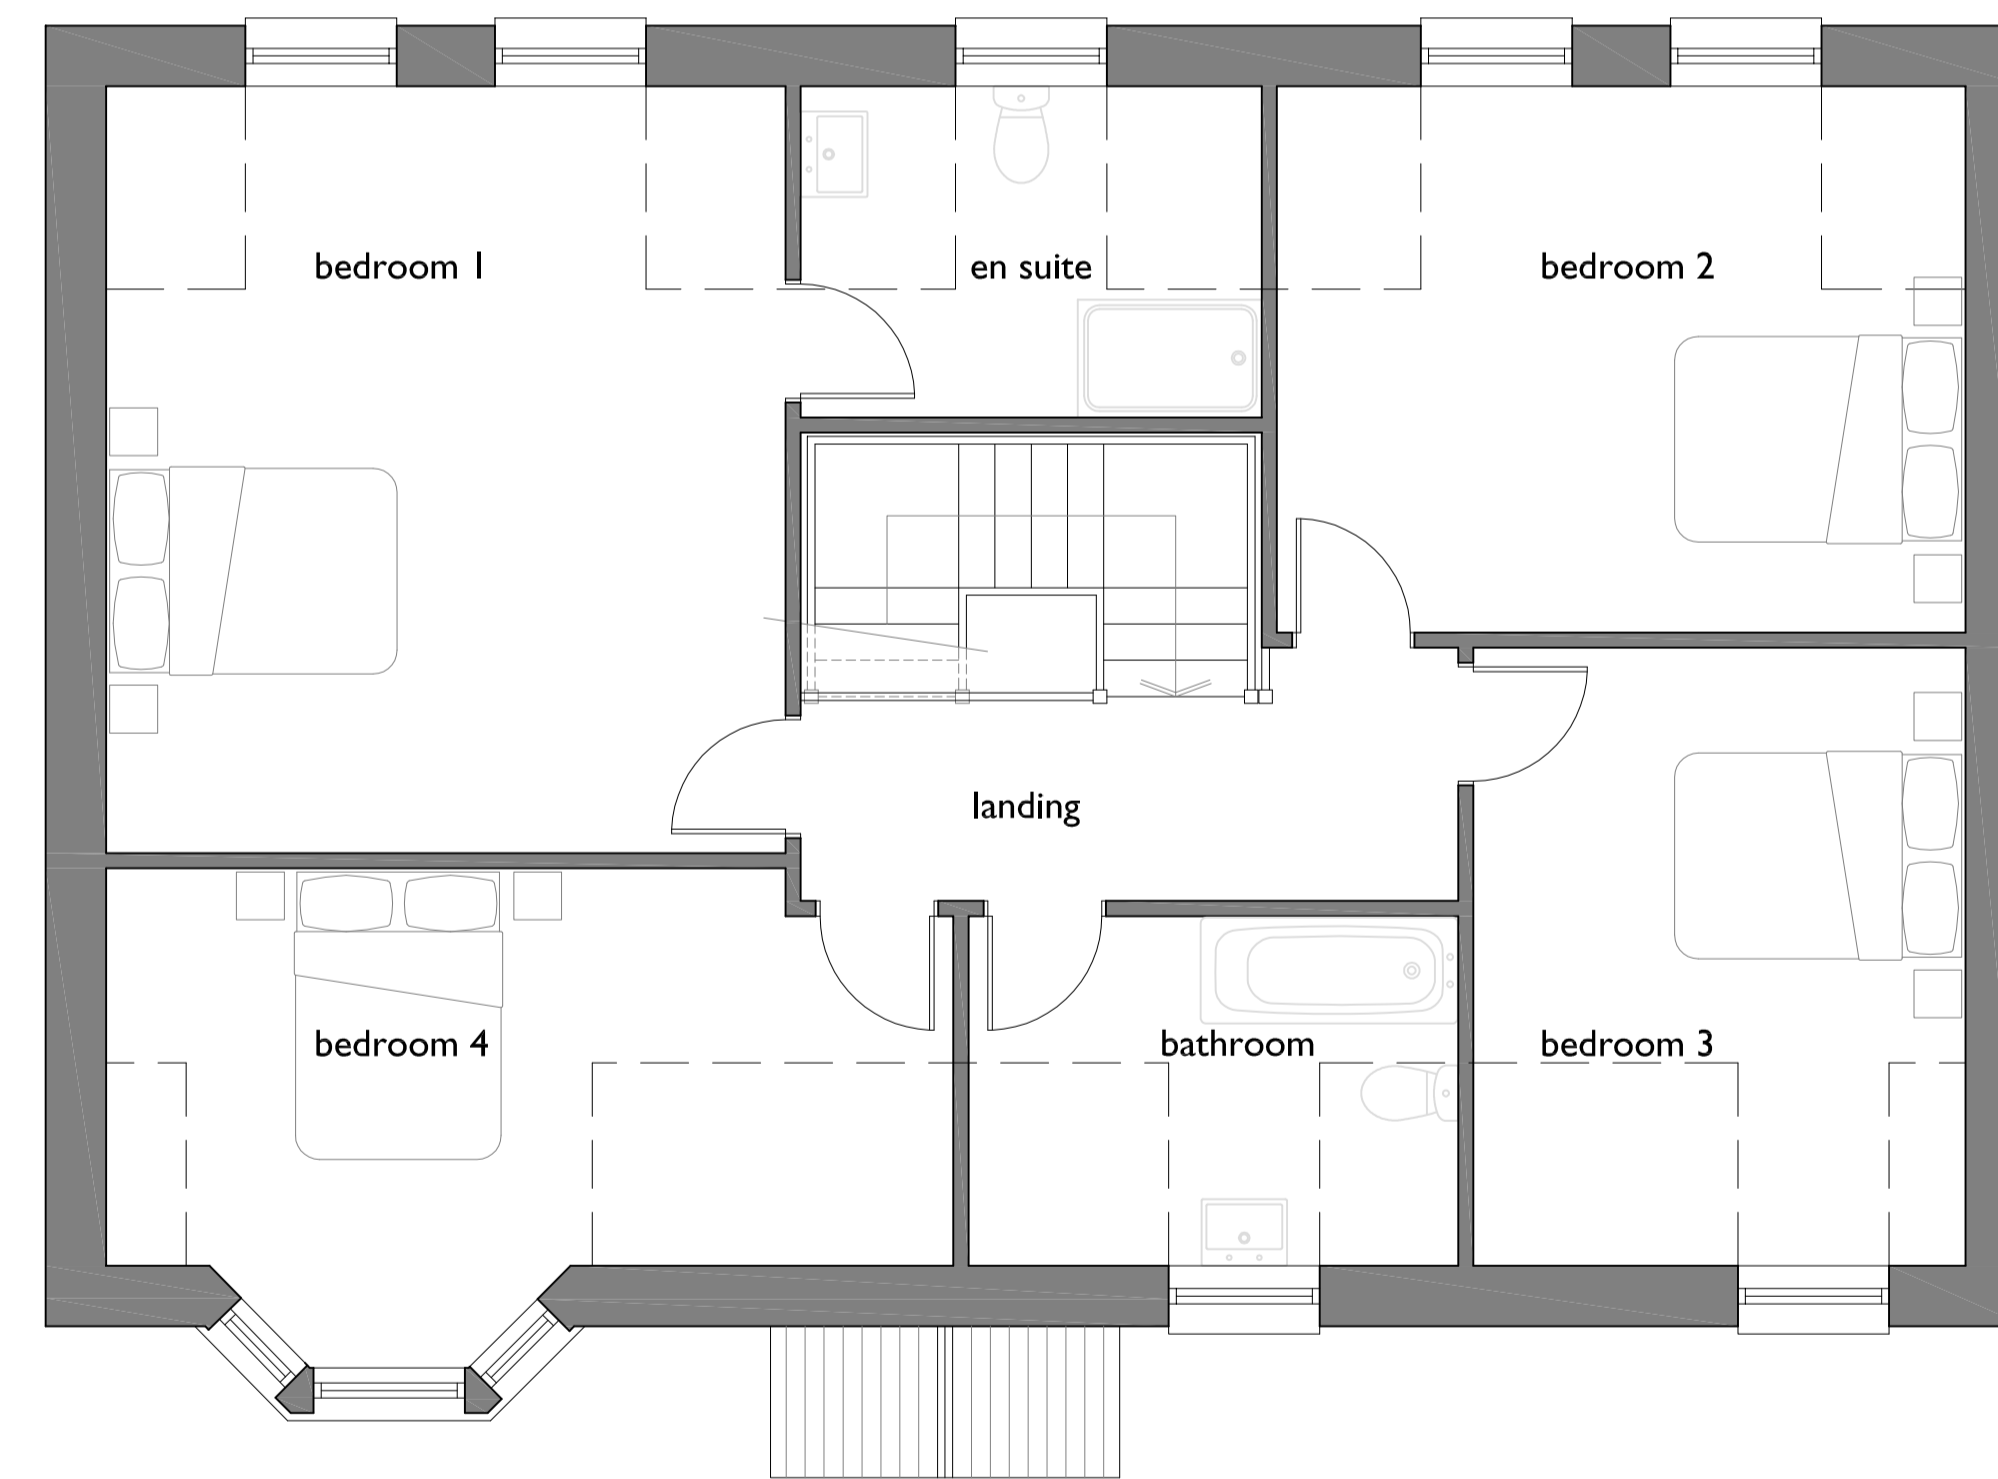

FIRST FLOOR PLAN

SCALE THIS DRAWING ONLY FOR PLANNING PURPOSES CHECK ALL DIMENSIONS ON SITE

This drawing is to establish design intent. The contractor is responsible for quantities, dimensions, verification of site conditions, compliance with contract documents for information that pertains to the fabrication processes or techniques of construction and for the co-ordination of work with all trades. All errors or omissions are to be reported to the designers.

Original drawing size A1

Rev	Date	Description	By	Checked

Client: MRJT CONSULTANTS LTD.			
Project: NEW DWELLING AT 33 MARYPORT STREET, USK.			
Title: PLANS AND ELEVATIONS AS PROPOSED	Scale: 1:50, 1:100 @ A1, 1:100, 1:200 @ A3	Date: Sept 2023	
Status: PLANNING	Drawn: jmt	Approved: ---	Checked: ---
Job No: 2023.347	Dwg. No: PL02	Rev: -	

