





REAR ELEVATIONS
(EXISTING)

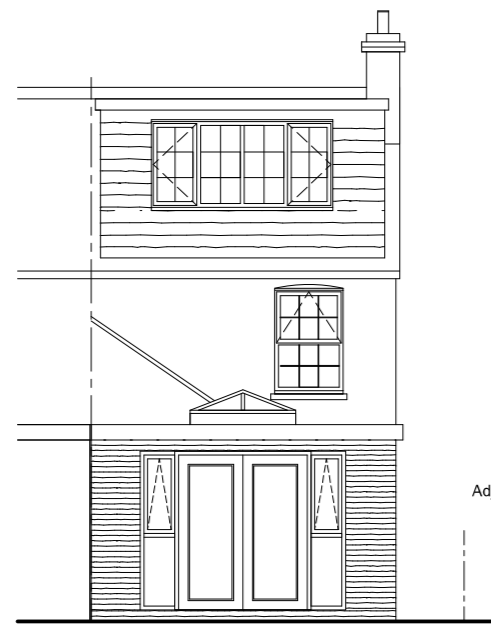


REAR ELEVATIONS
(PROPOSED)

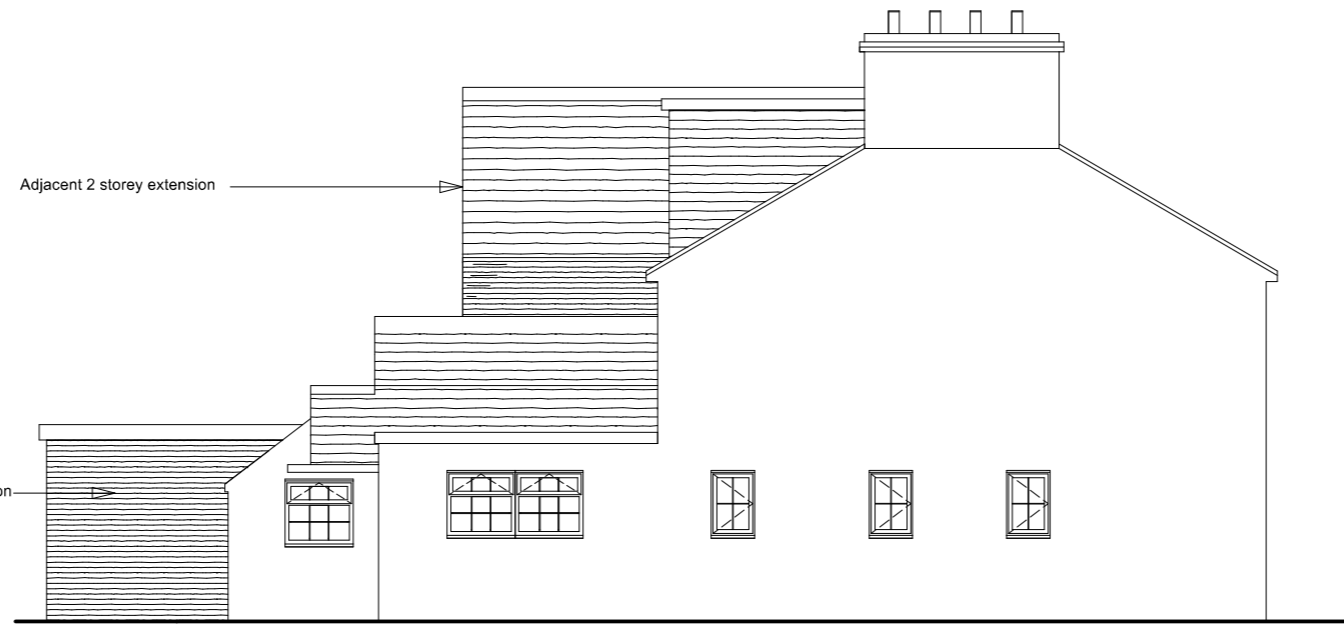


SIDE ELEVATIONS
(EXISTING)




SIDE ELEVATIONS
(PROPOSED)

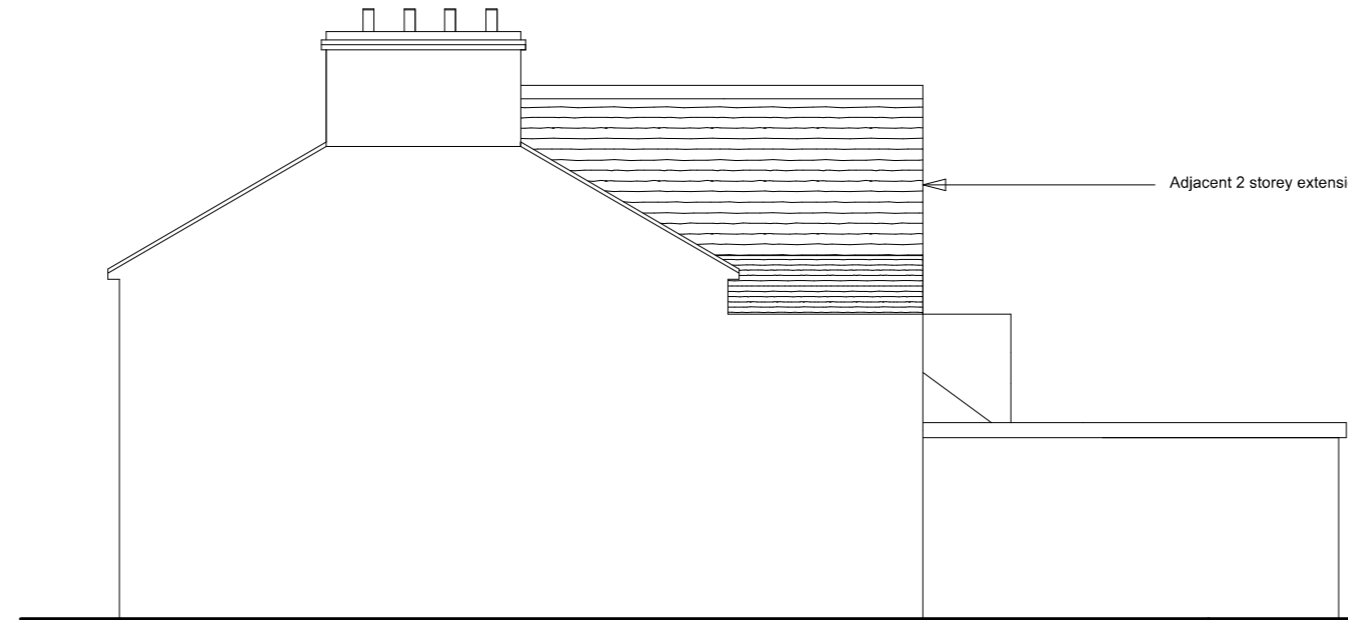


SIDE ELEVATIONS
(EXISTING)

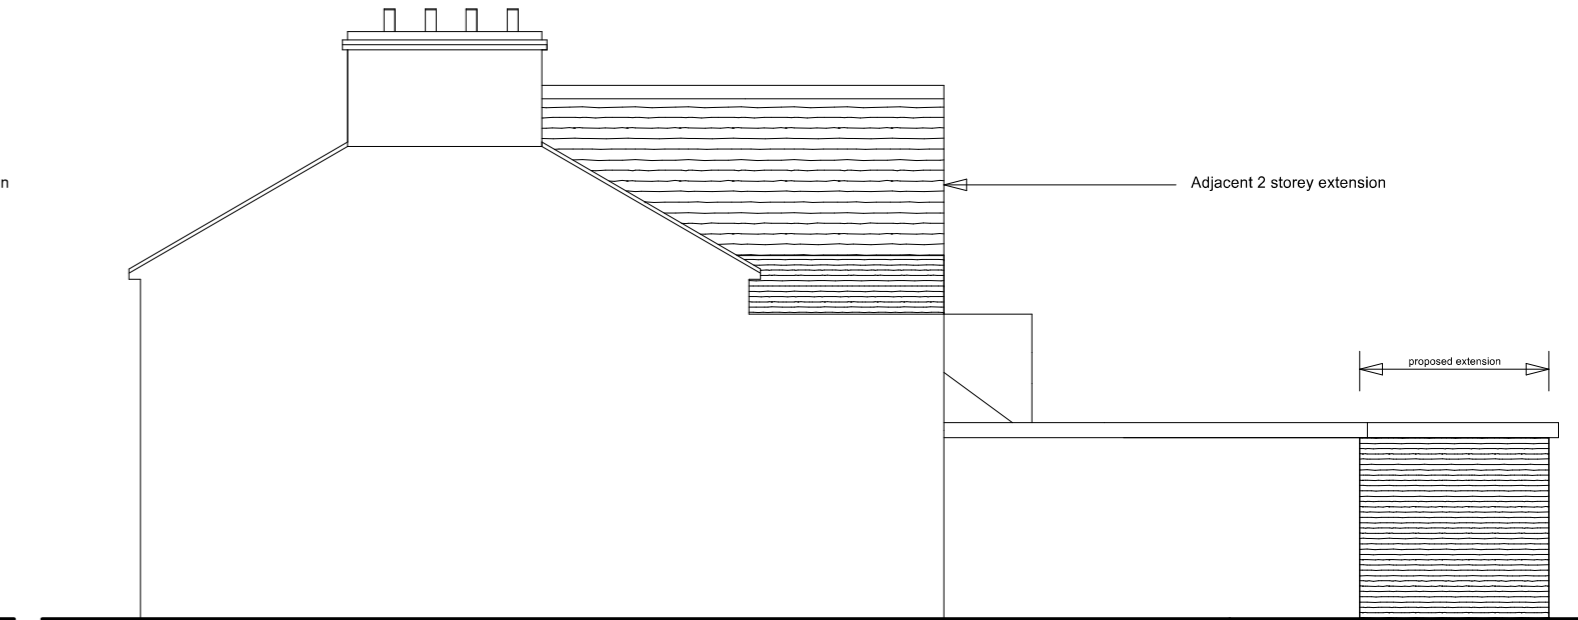

SIDE ELEVATIONS
(PROPOSED)

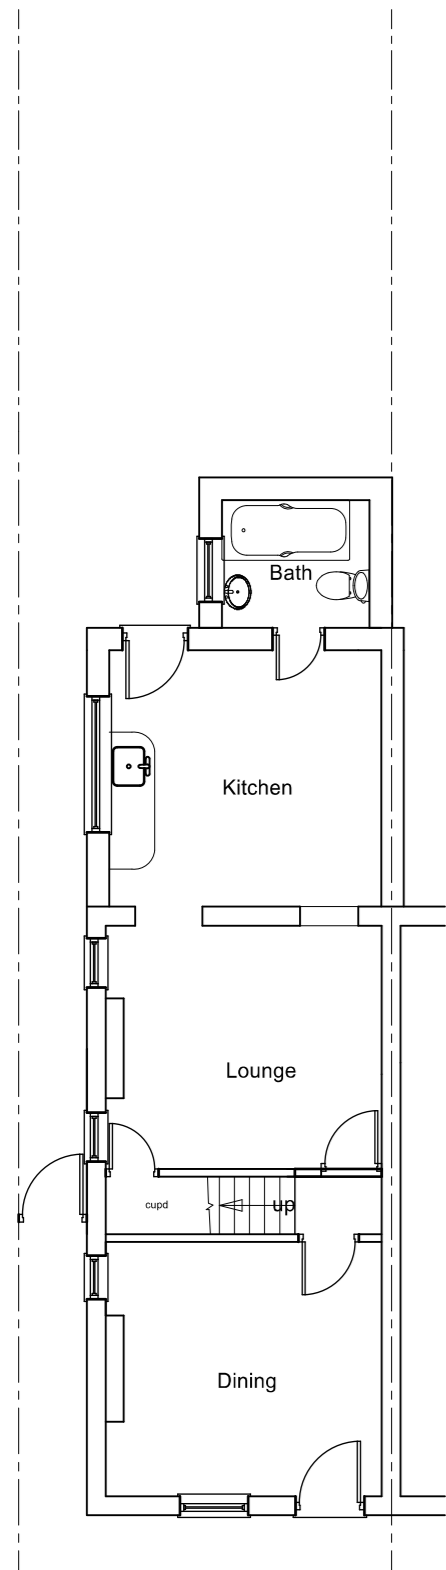

GROUND FLOOR
(EXISTING)

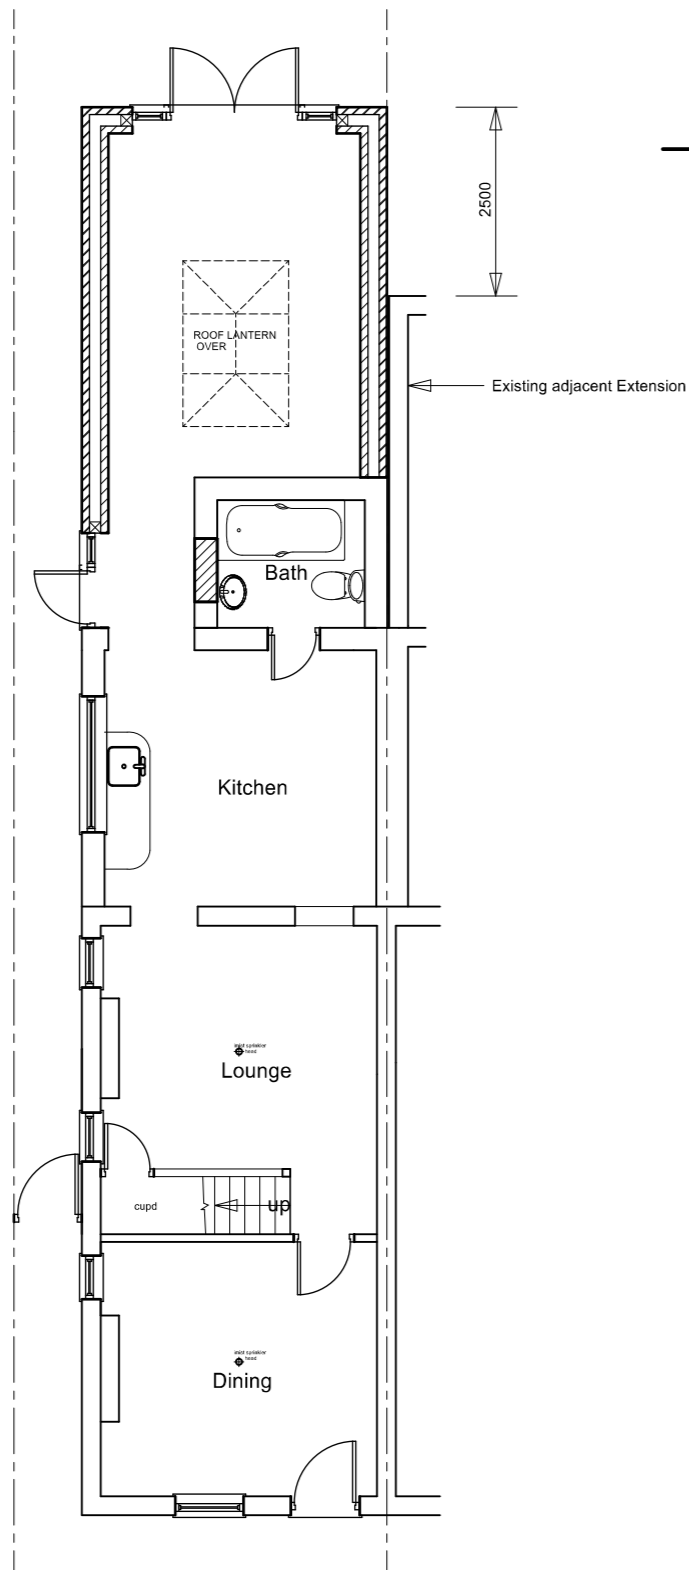

GROUND FLOOR
(PROPOSED)

1:100 SCALE BAR
PRELIMINARY

REV	DATE	DESCRIPTION

©COPYRIGHT

Drawing Office Associates Ltd

CLAYDON HOUSE
1 EDISON ROAD
AYLESBURY
BUCKS
HP19 8TE
TEL: 01296 431374

CLIENT
Mr M Fernandez

PROJECT
8, Belle Vue Stone

DETAIL
Plans & Elevations

SCALE	1:100	SCH	DRAWN
DATE	JAN24		APPROVED
JOB NO.	24/2411	DRAWING NO.	1