


WOODHOUSE ROAD

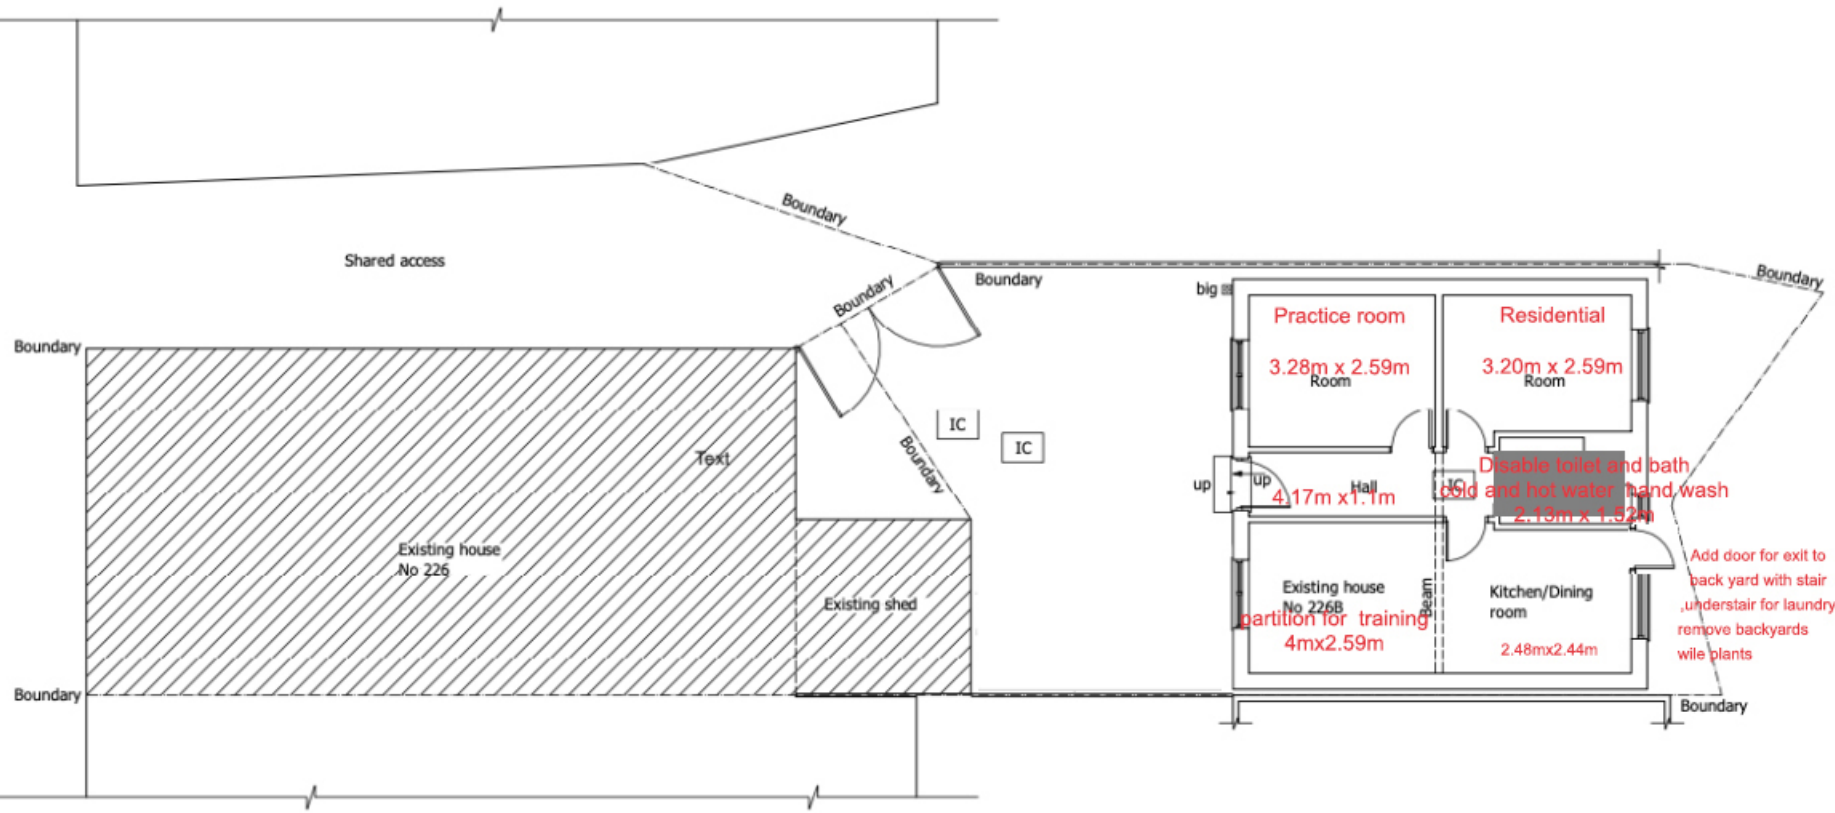

PROPOSED GROUND FLOOR PLAN
scale 1:100