


WOODHOUSE ROAD

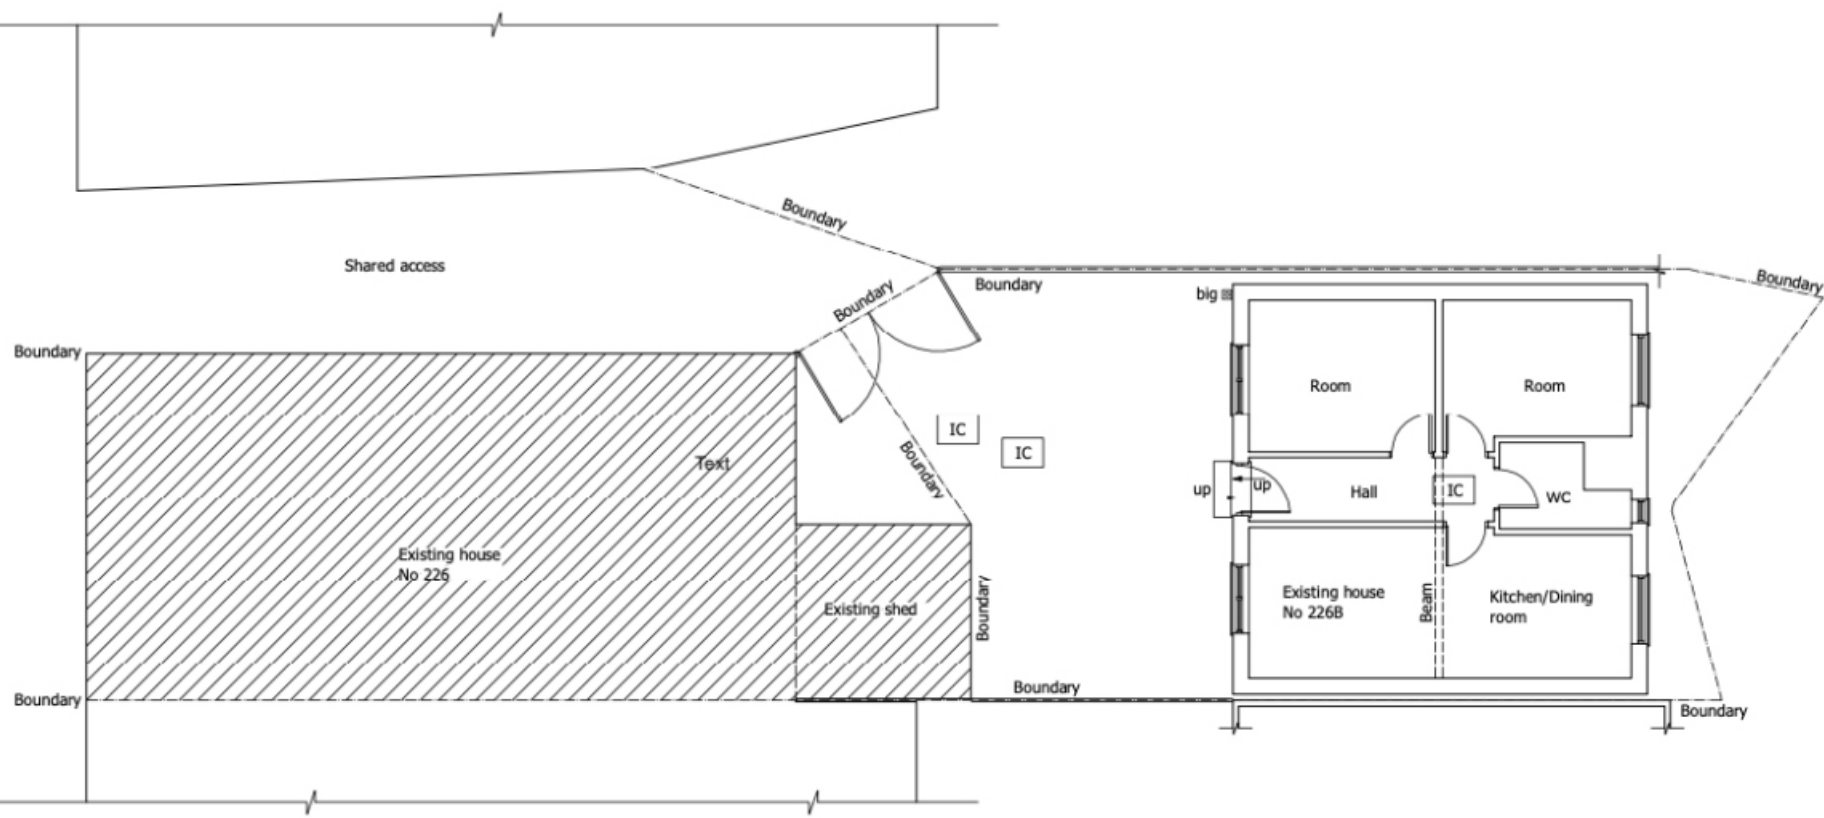

EXISTING GROUND FLOOR PLAN
scale 1:100