


NOTES

ALL DIMENSIONS ARE IN MILLIMETERS


THIS DRAWING IS THE COPYRIGHT OF TOLEMAN ASSOCIATES AND SHALL NOT BE IN ANY WAY USED OR REPRODUCED WITHOUT THEIR PRIOR WRITTEN CONSENT

 


Scale




GROUND FLOOR

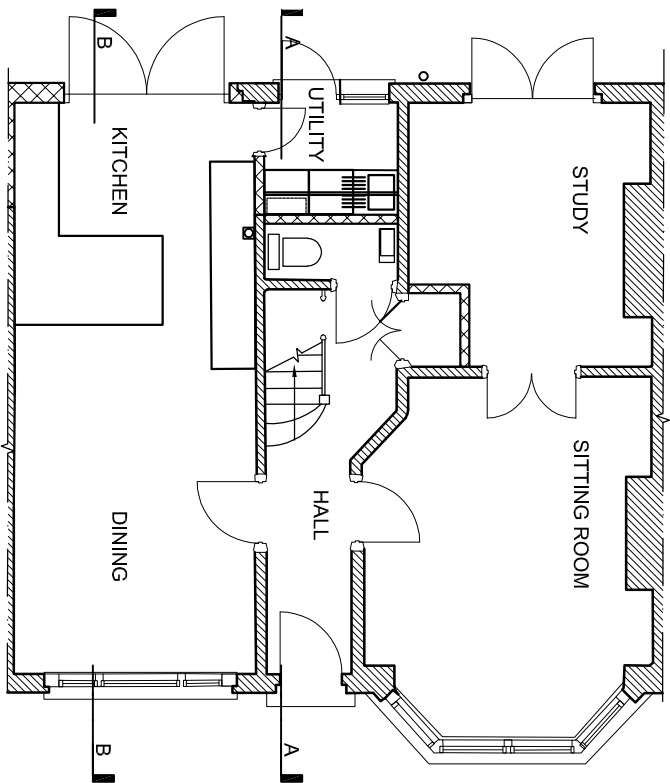

FIRST FLOOR

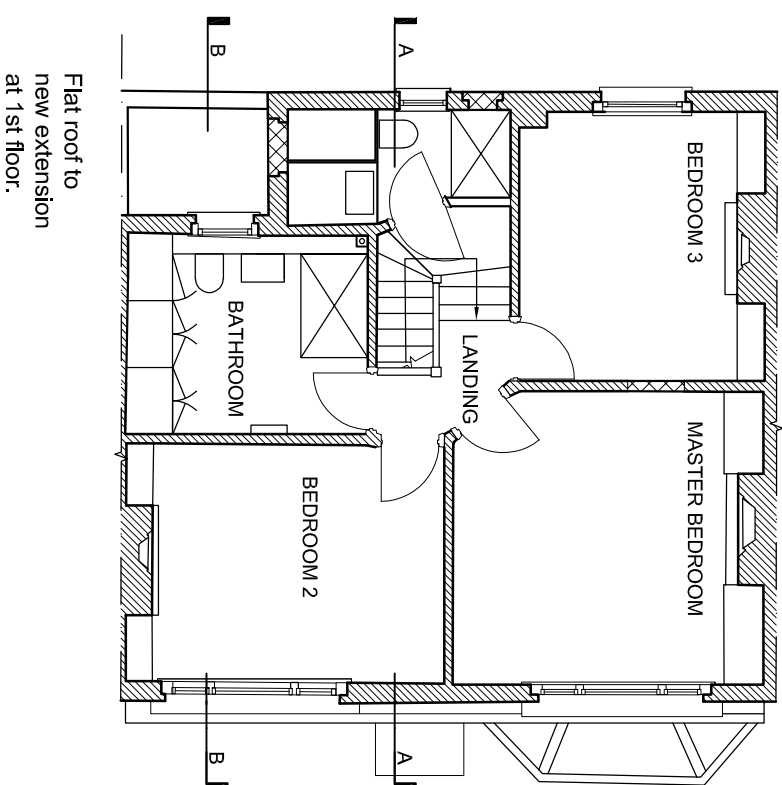

ROOF PLAN

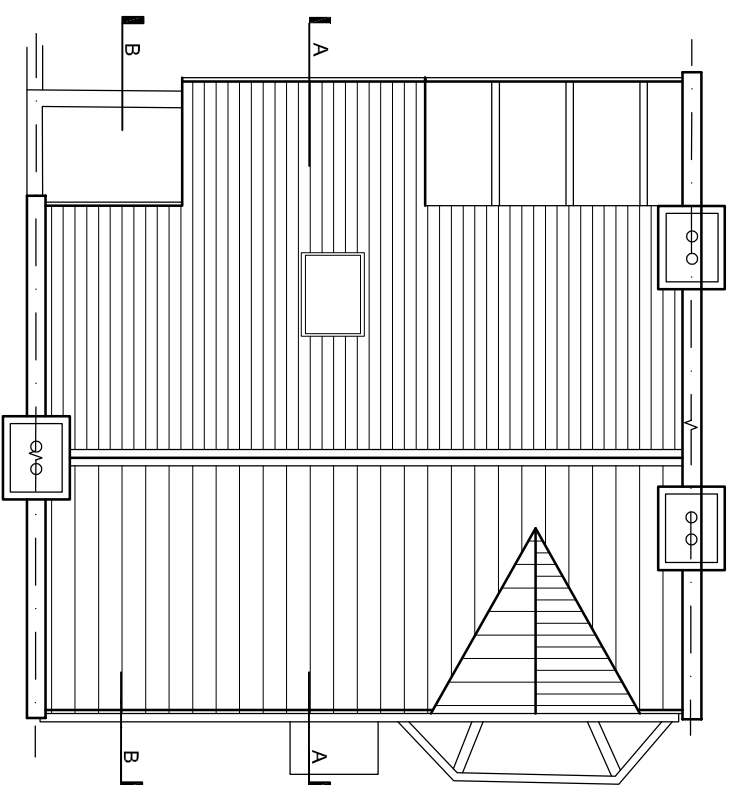

PLANNING

TOLEMAN ASSOCIATES
Architects and Interior Designers
RENNIE HOUSE, Tortoise Mews, LONDON, NW5 2RZ
Tel: 0207 294 3774 Fax 02072677698
E-mail: Architecture@toleman.net

Job
4 DUKE AVENUE,
LONDON N3 2DD

Title
PROPOSED GROUND &
FIRST FLOOR PLANS

Date NOV 23	Scale 1:100 @A3	Dwg No. 2315 /12	Rev. A
----------------	--------------------	---------------------	-----------