



NOTES

ALL DIMENSIONS ARE IN MILLIMETERS


THIS DRAWING IS THE COPYRIGHT OF TOLEMAN ASSOCIATES AND SHALL NOT BE IN ANY WAY USED OR REPRODUCED WITHOUT THEIR PRIOR WRITTEN CONSENT

 


Scale

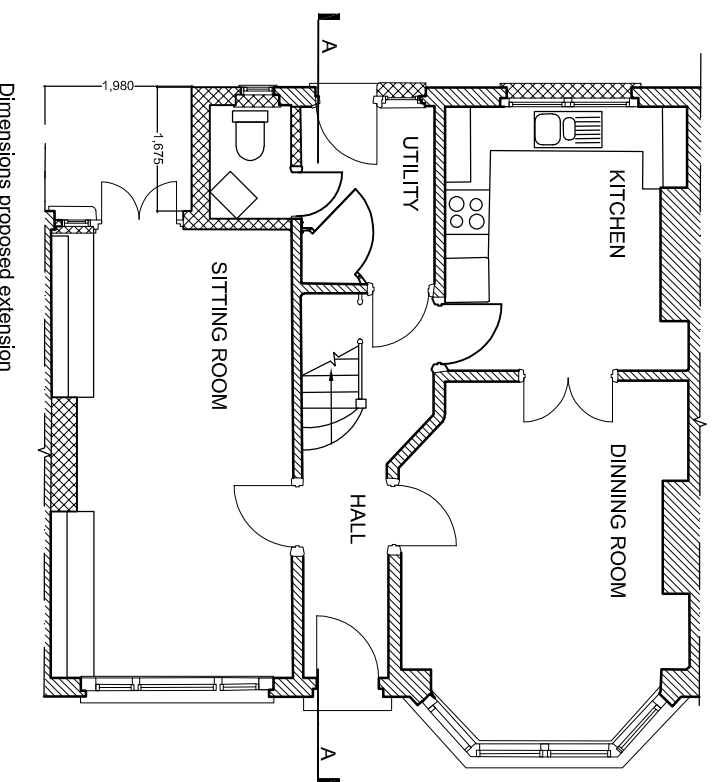

GROUND FLOOR

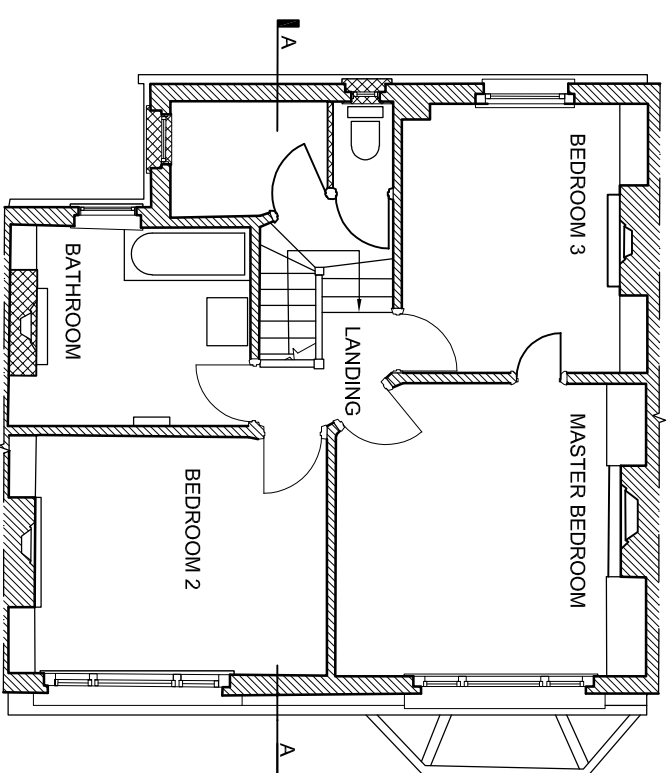

FIRST FLOOR

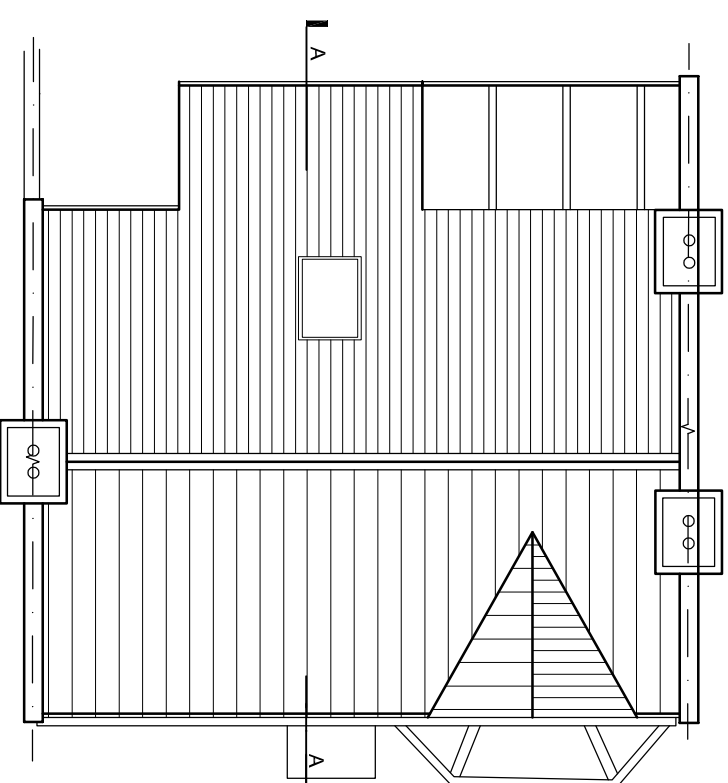

ROOF PLAN

PLANNING

TOLEMAN ASSOCIATES
Architects and Interior Designers
RENNIE HOUSE, Tortoise Mews, LONDON, NW5 2RZ
Tel: 0207 284 3774 Fax 02072677698
E-mail: Architecture@toleman.net

Job
4 DUKE AVENUE,
LONDON N3 2DD

Title
EXISTING GROUND &
FIRST FLOOR PLANS

Date JULY 23	Scale 1:100 @A3	Dwg No. 2315 /02	Rev. A
-----------------	--------------------	---------------------	-----------