



SOUTH WEST ELEVATION

REAR SOUTH EAST ELEVATION


NORTH EAST ELEVATION

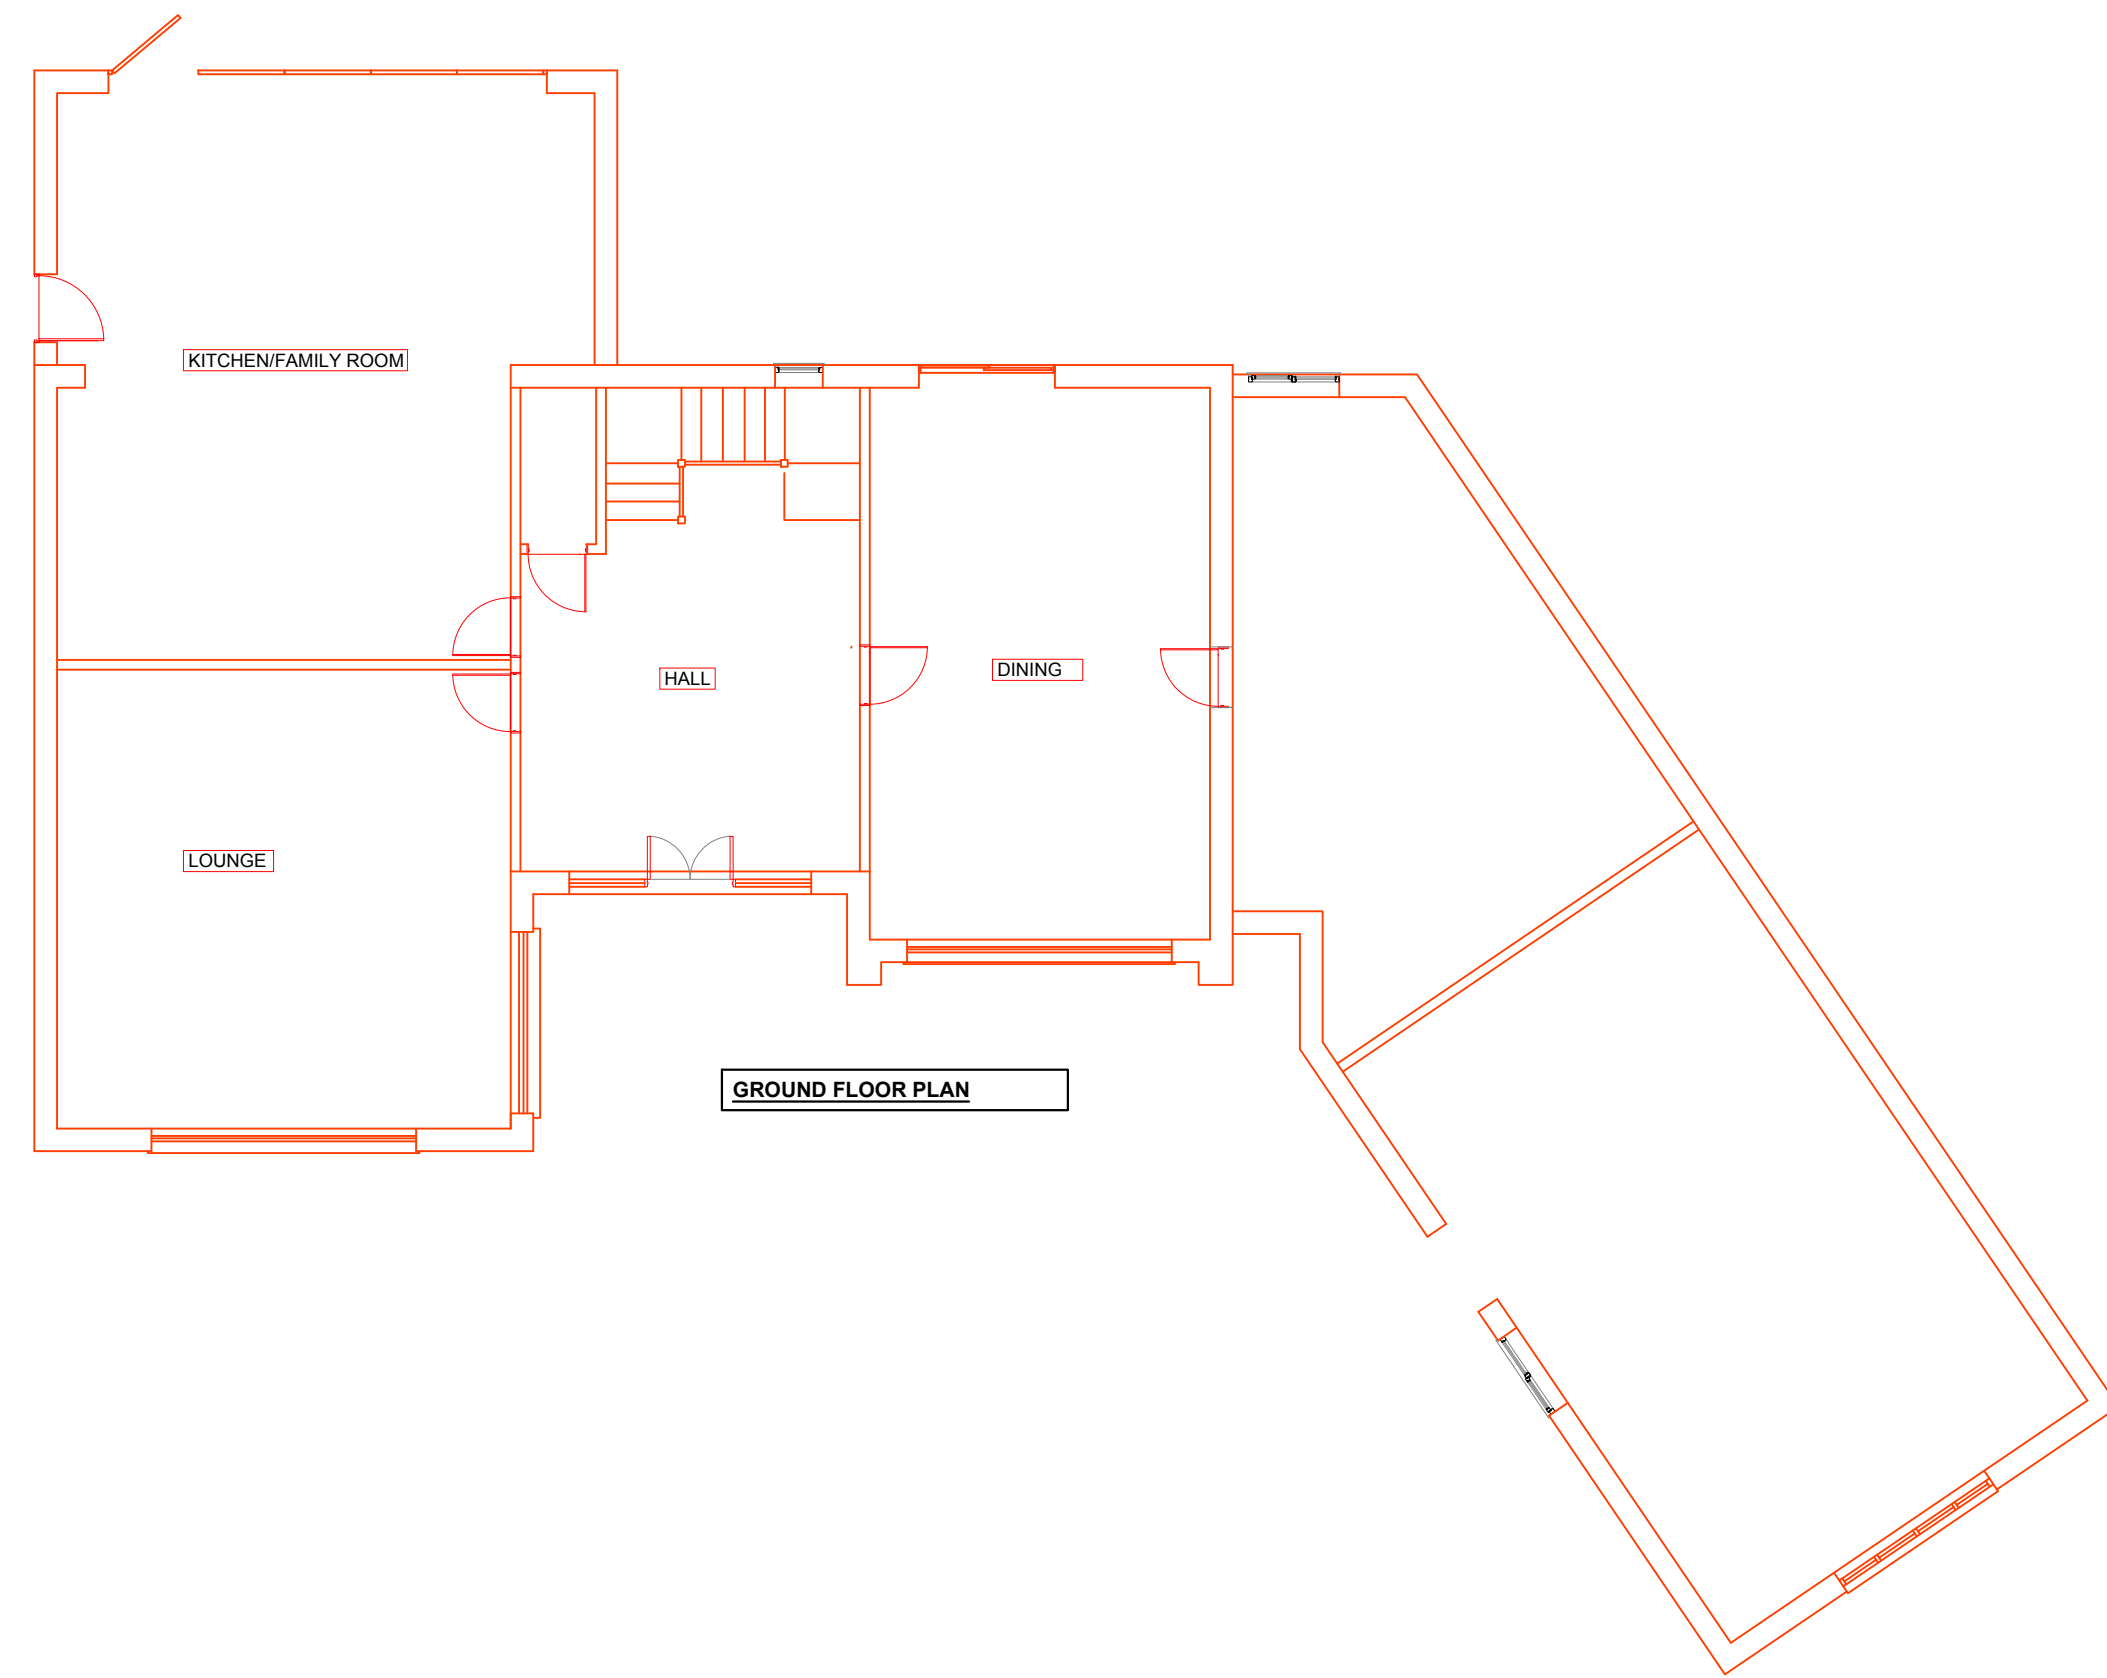

GROUND FLOOR PLAN

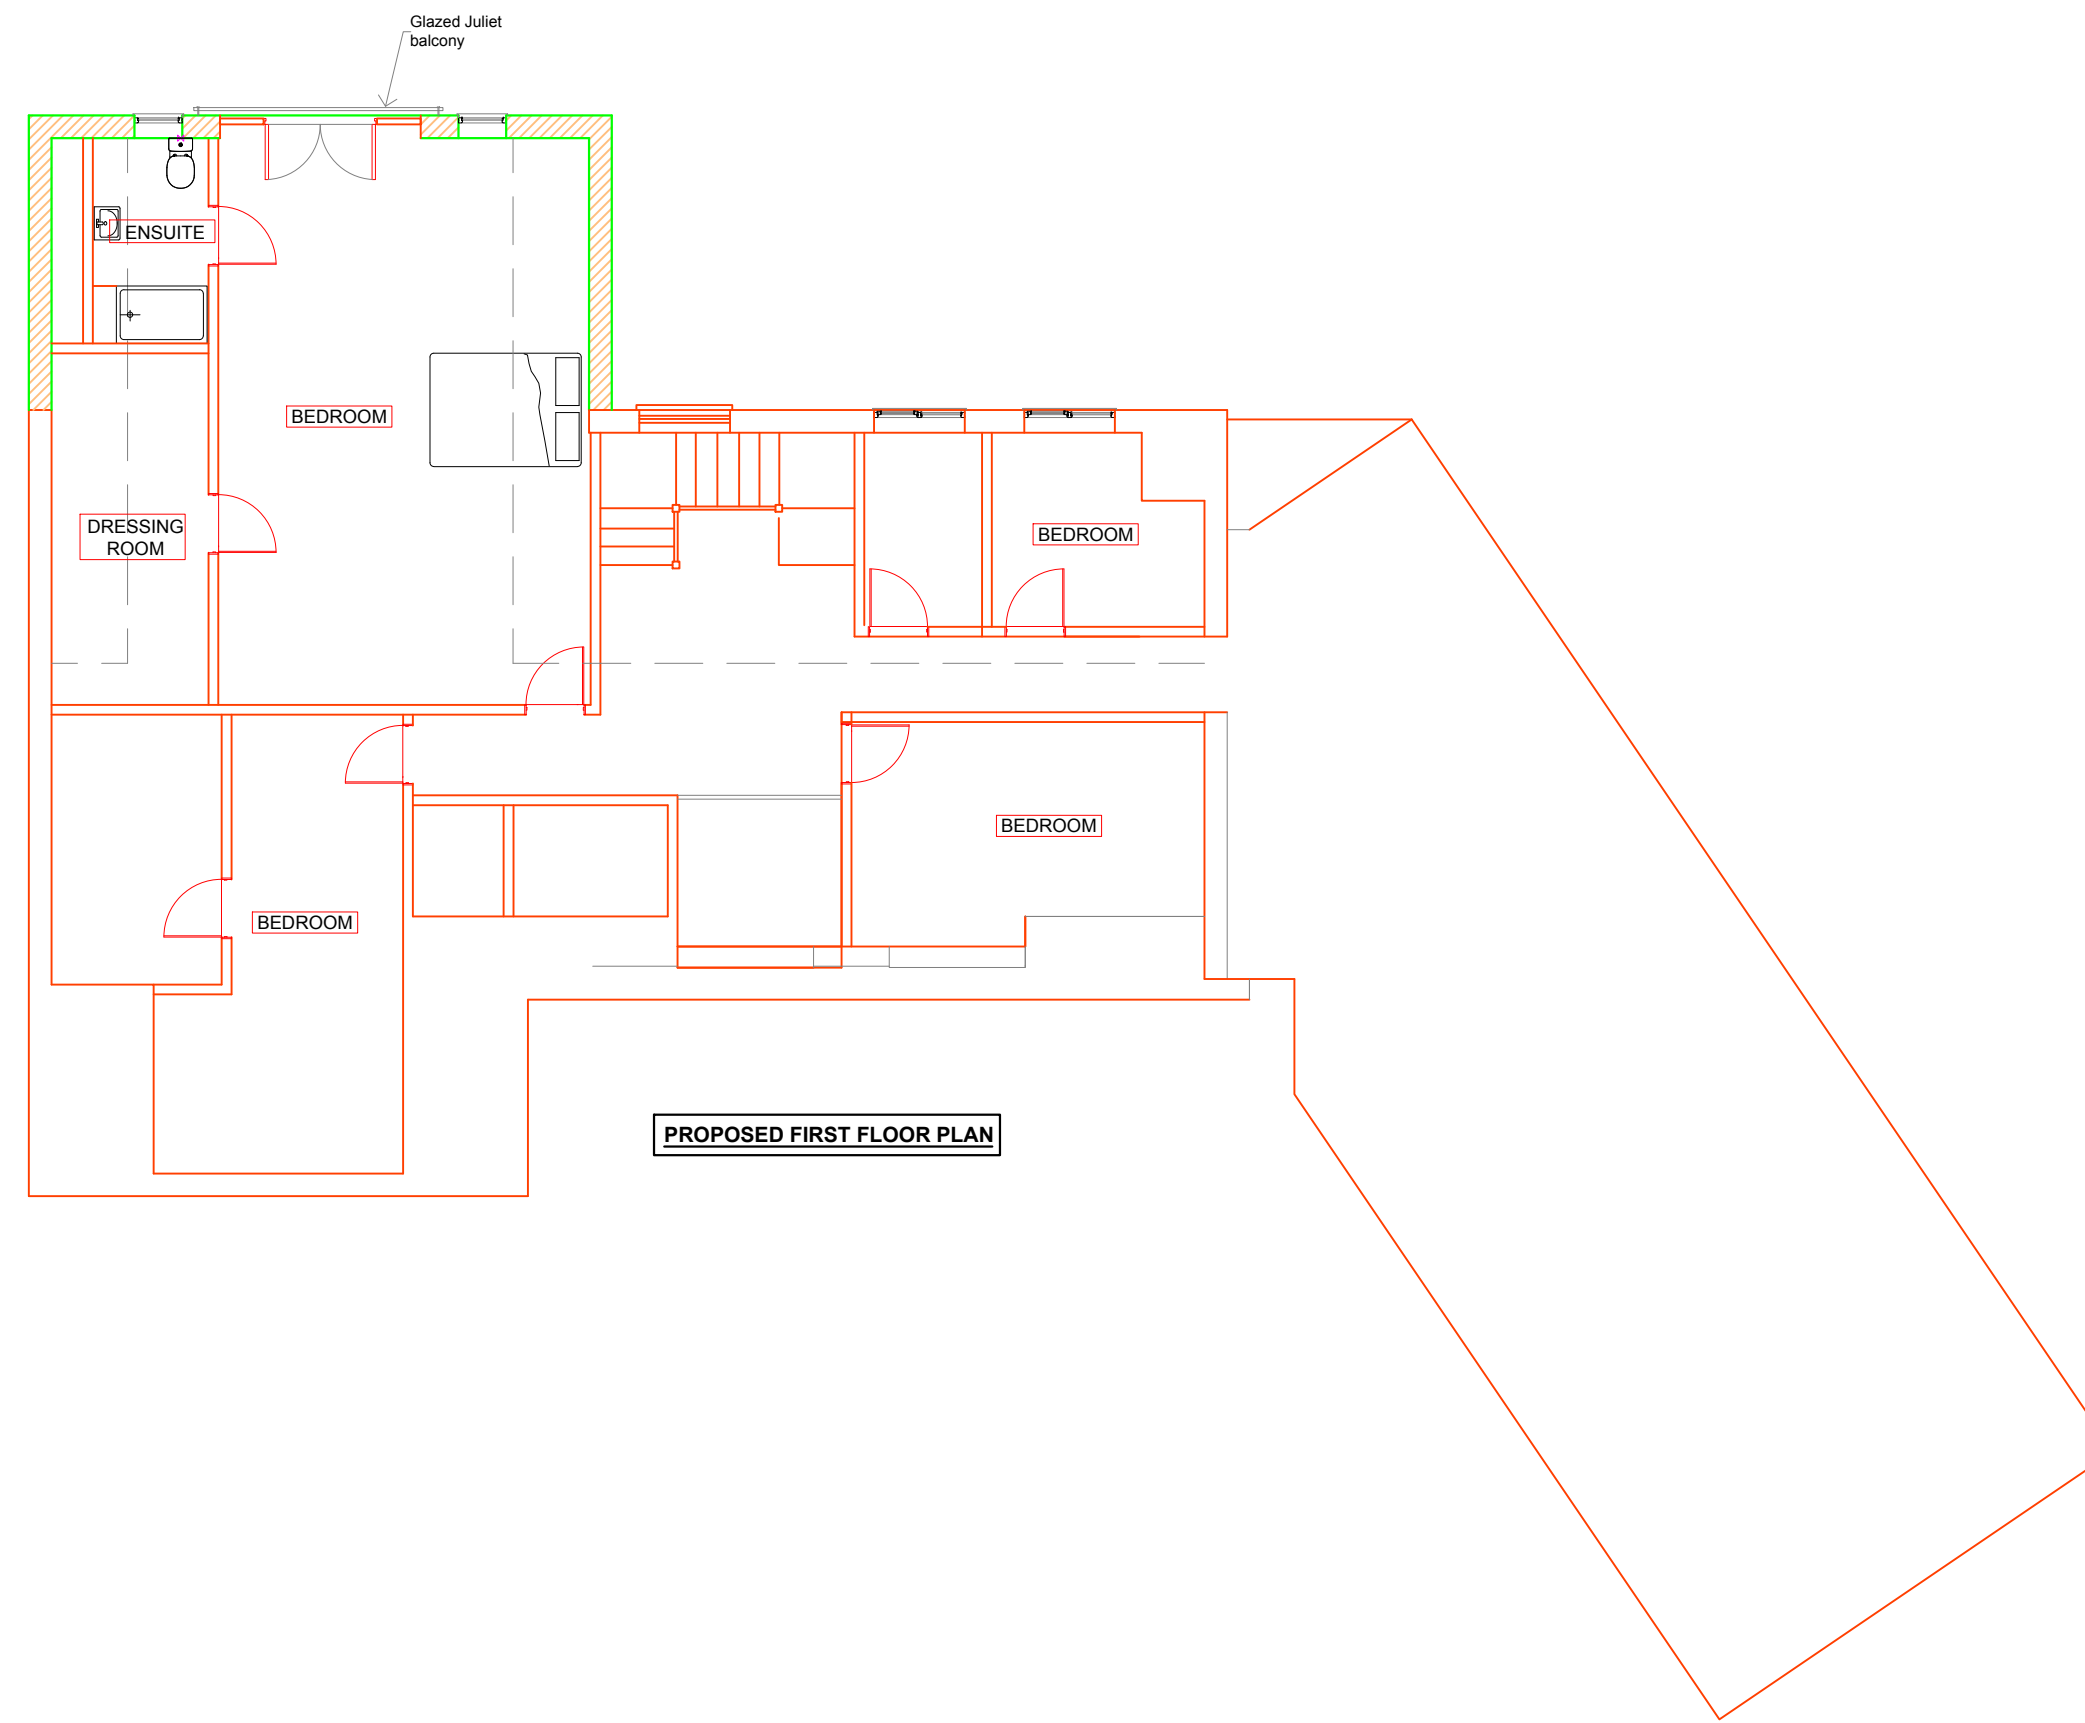

PROPOSED FIRST FLOOR PLAN

 

REVISIONS	
<p><b>Robin Akers Ltd</b>            Architectural Consultants            1 Lee Close, Charlbury,            Oxon OX7 3SG            tel 01608 810012            e-mail robin@robinakersltd.co.uk</p>	
<p>JOB:            First Floor Extension @            109a Jack Straws Lane,            Oxford            OX3 0DW</p>	
<p>DRAWING:            Proposed</p>	
<p>DRAWN:            SCALES: 1:100@A1</p>	<p>CHECKED:            DATE: 17.1.24</p>
<p>JOB No.</p>	<p>DRAWING No. REV.            P2</p>