



SOUTH WEST ELEVATION

REAR SOUTH EAST ELEVATION


NORTH EAST ELEVATION

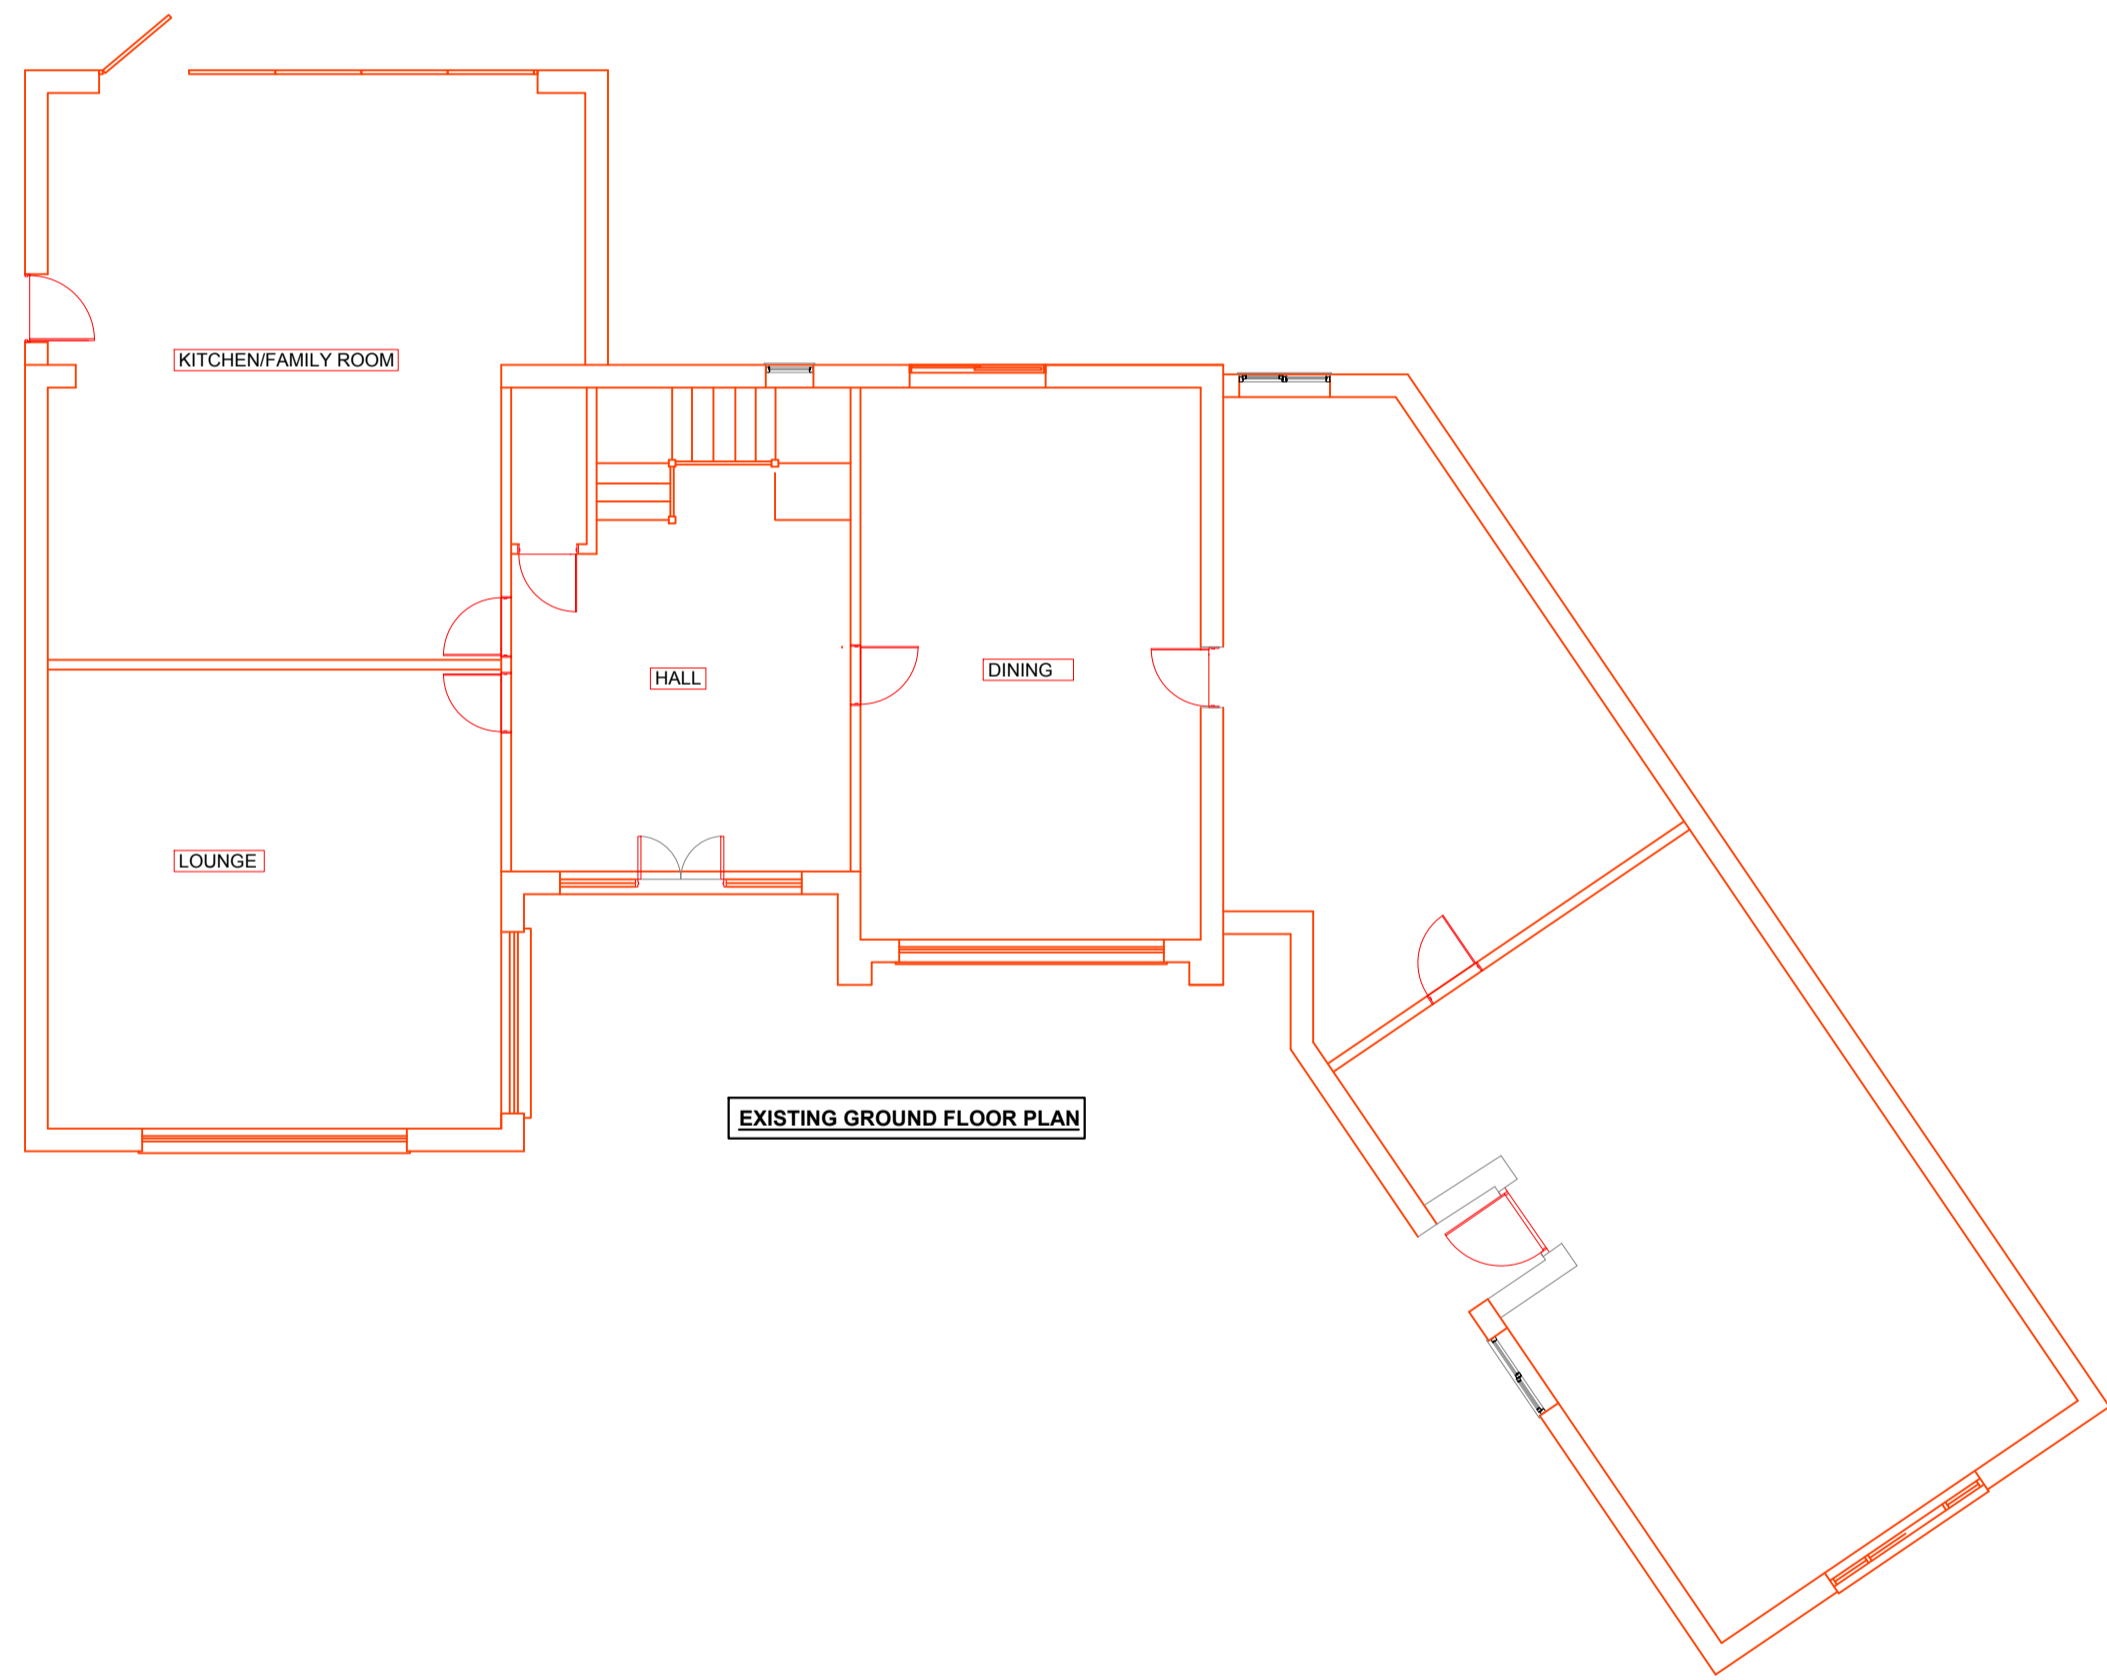

EXISTING GROUND FLOOR PLAN

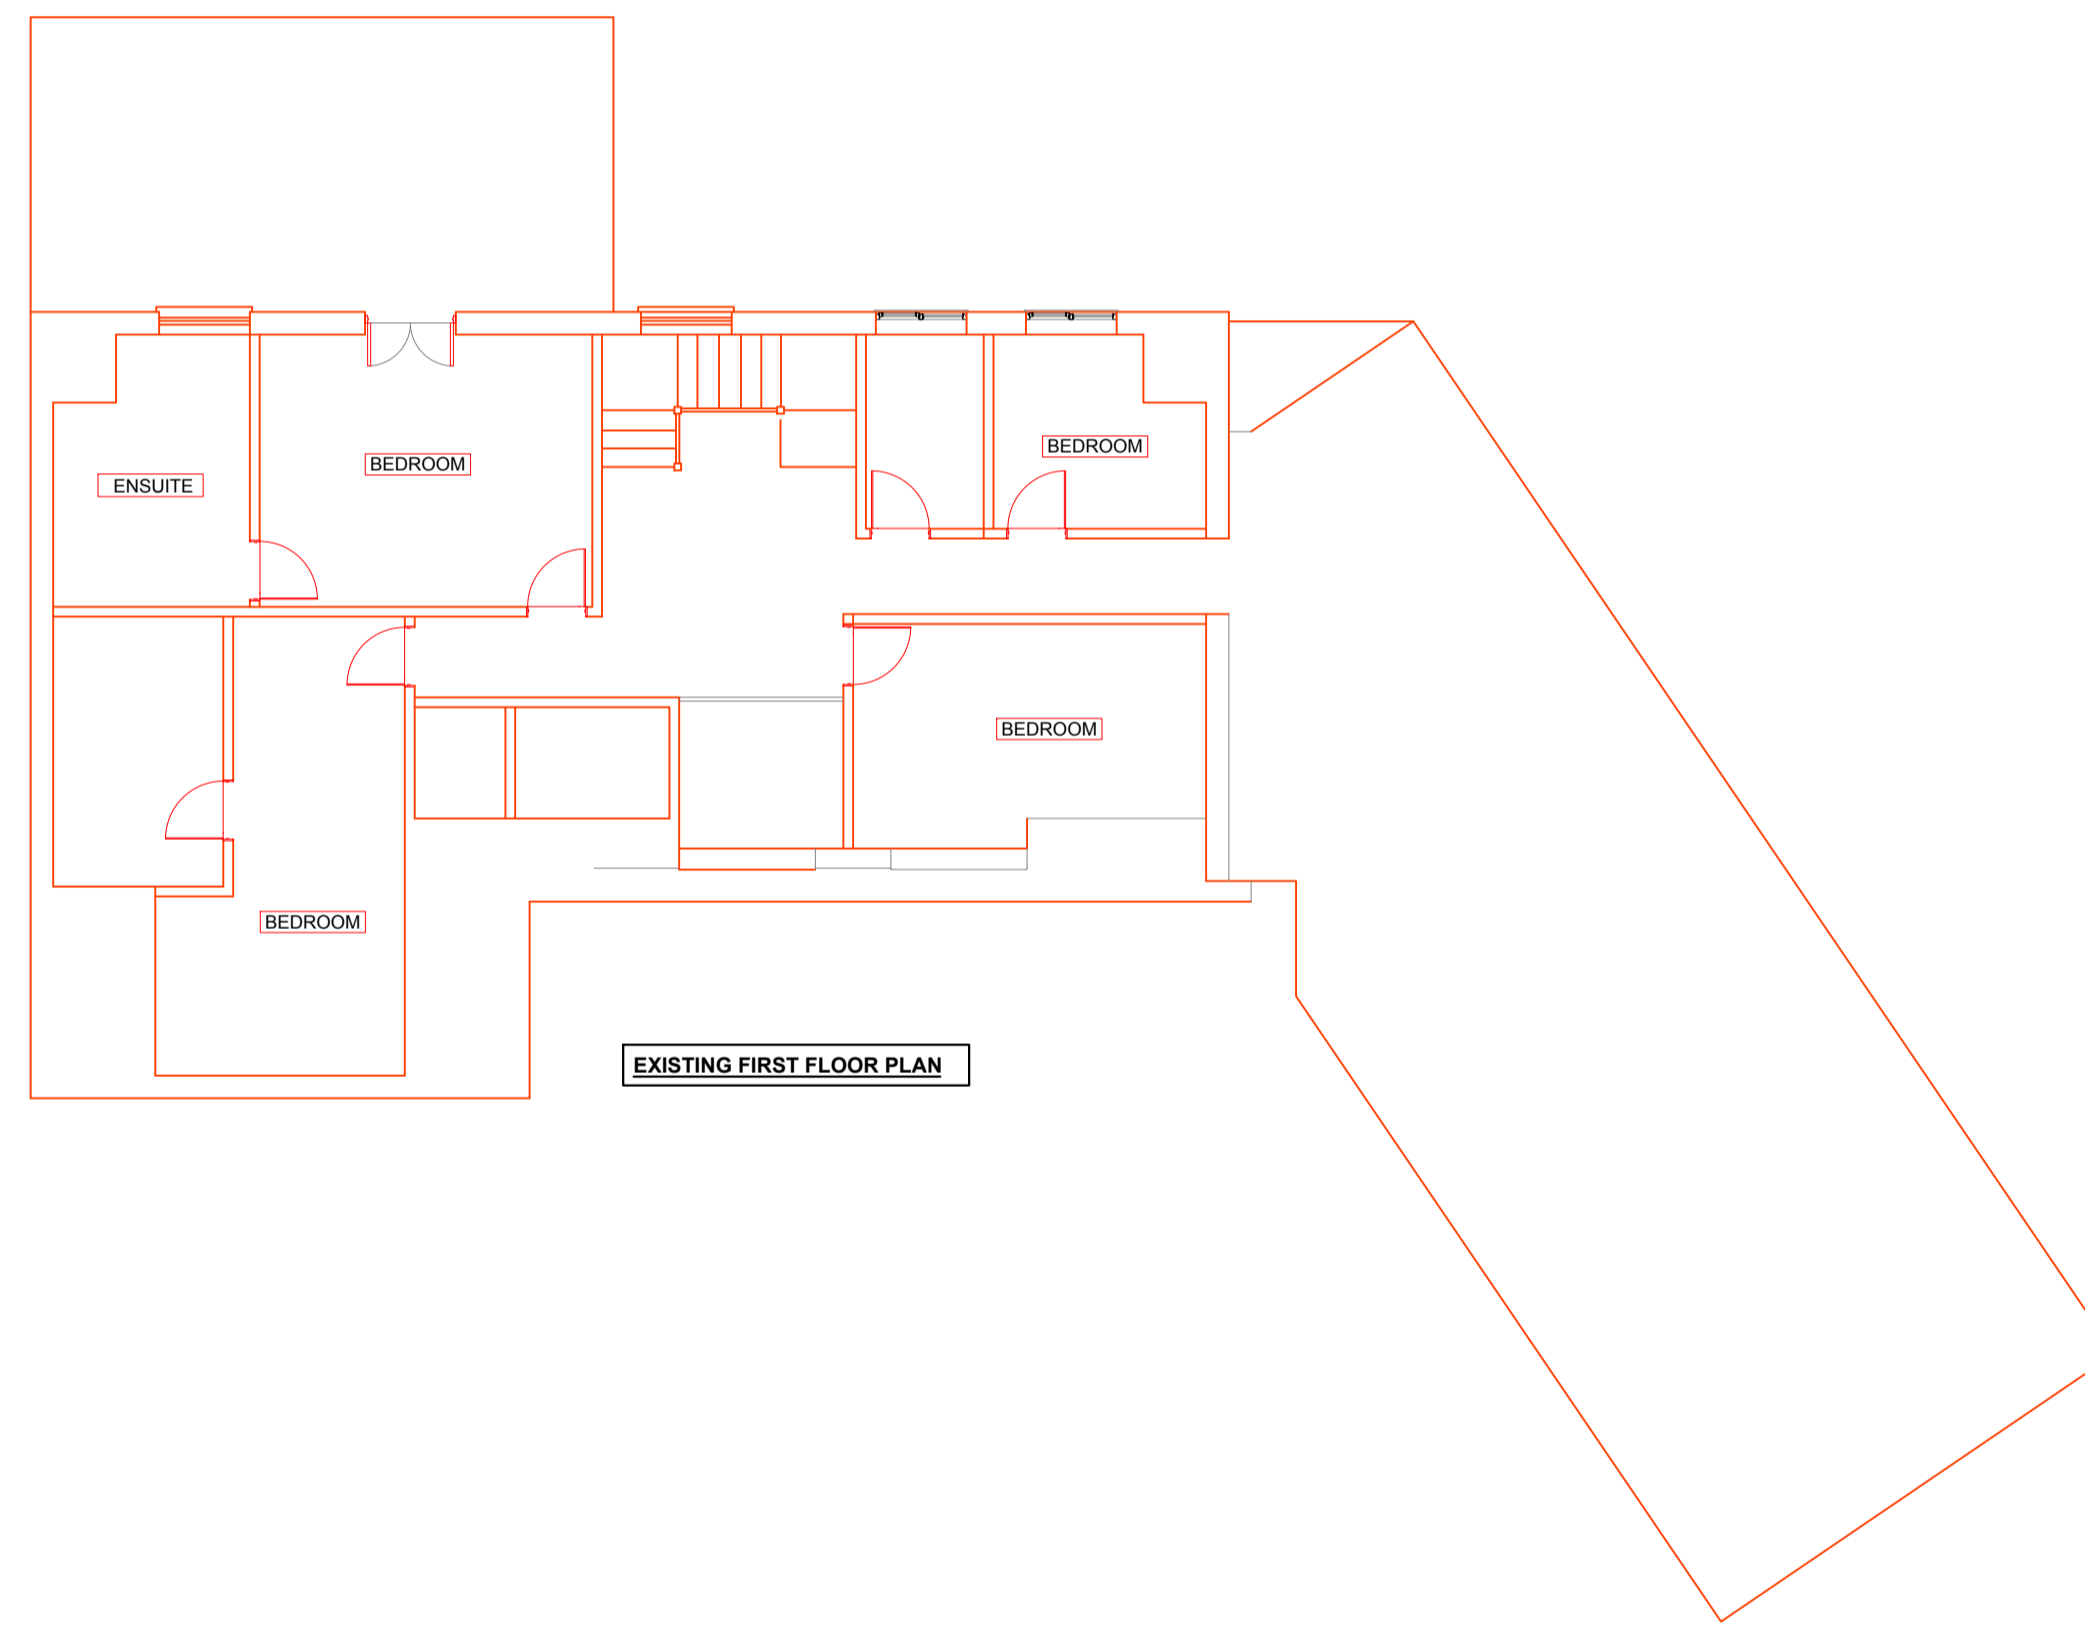

EXISTING FIRST FLOOR PLAN

 

REVISIONS	
<p>Robin Akers Ltd Architectural Consultants 1 Lee Close, Charlbury, Oxon OX7 3SG tel 01608 810012 e-mail robin@robinakersltd.co.uk</p>	
<p>JOB: First Floor Extension @ 109a Jack Straws Lane, Oxford OX3 0DW</p>	
<p>DRAWING: Existing</p>	
DRAWN:	CHECKED:
SCALES: 1:100@A1	DATE: 17.1.24
JOB No.	DRAWING No. REV.
	P1