




20 Walton Street, Oxford, OX1 2HQ

 

EXISTING PLANS
 Scale 1:100

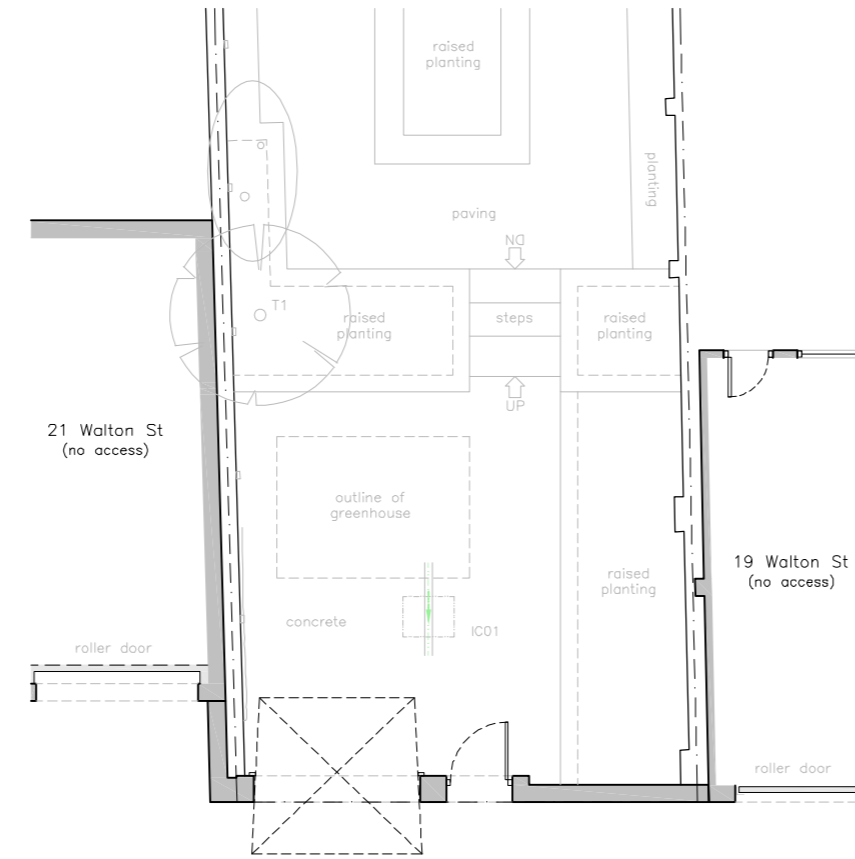


Ground floor plan

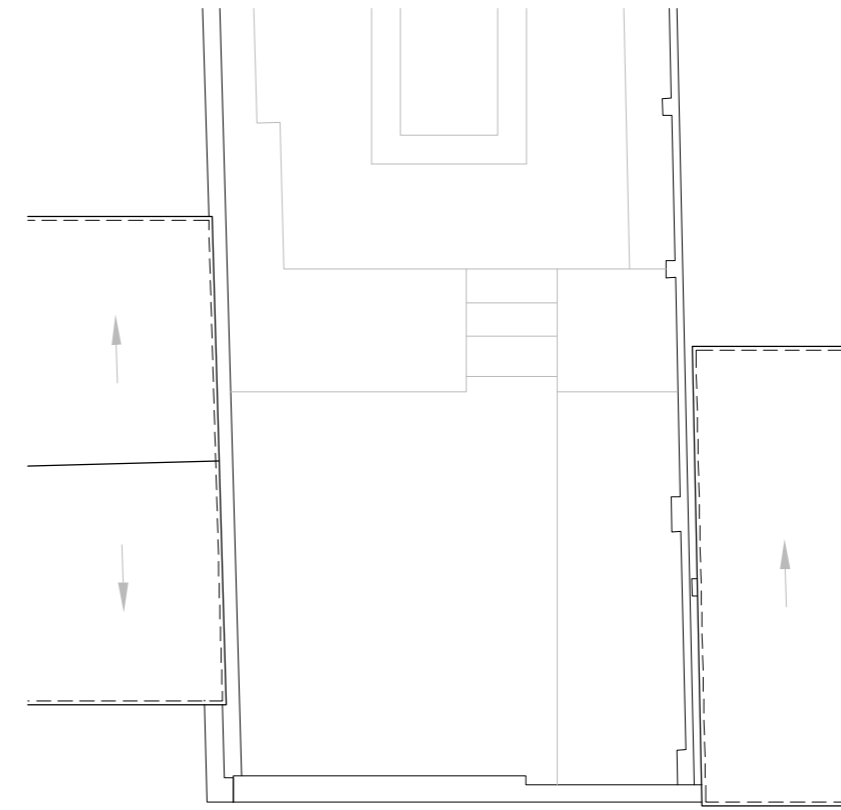


Roof plan


EXISTING PLANS
 Scale 1:100

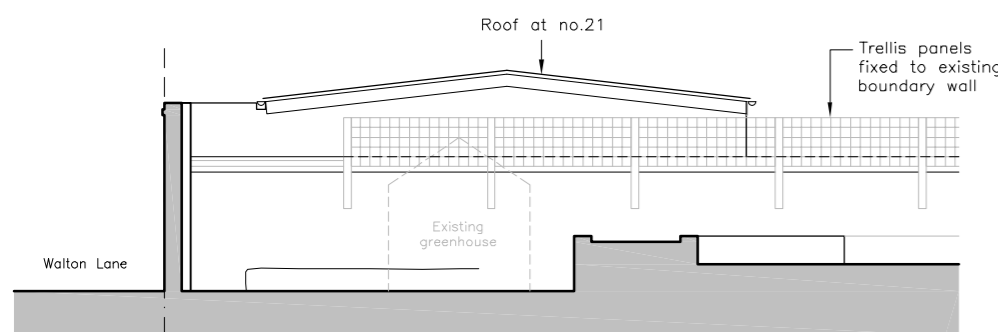


South elevation / section

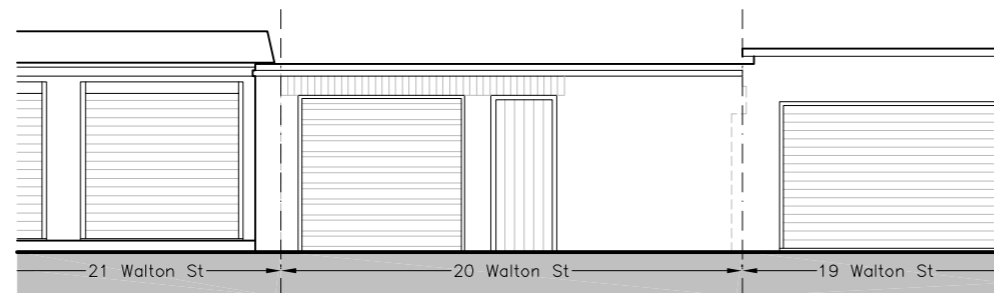

West (rear) elevation

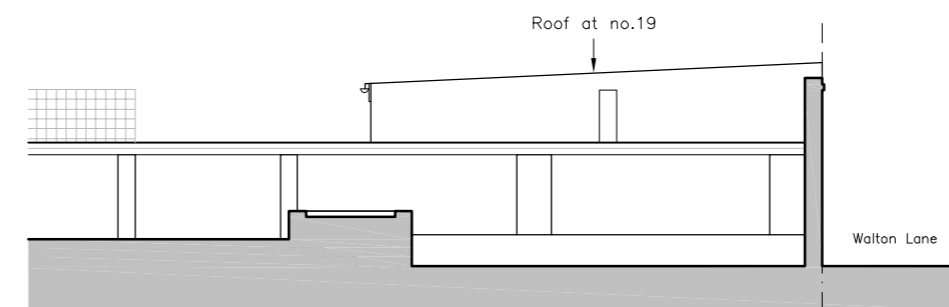

North elevation / section

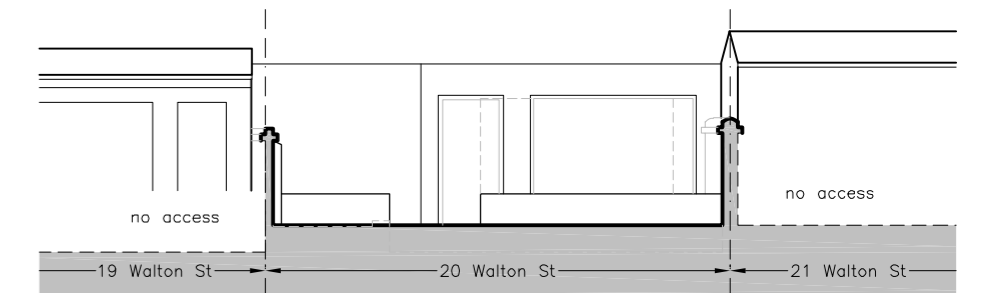

East elevation

| | | | | |
|---|---|--|---|--|
| <p>site address 20 WALTON STREET, OXFORD, OX1 2HQ</p> | <p>drawing title EXISTING PLANS AND ELEVATIONS</p> | <p>drwg no 131_101p02 scale 1:100 date August 2023</p> | <p>status PRELIMINARY AS EXISTING 02</p> | <p>CLEAR IDEA DESIGN</p> |
|---|---|--|---|--|