


**8 Glanville Road, OX4 2DD**

Drawing number: GLA\_02

Drawing title: Existing plans and elevations


Date: 18th January 2024

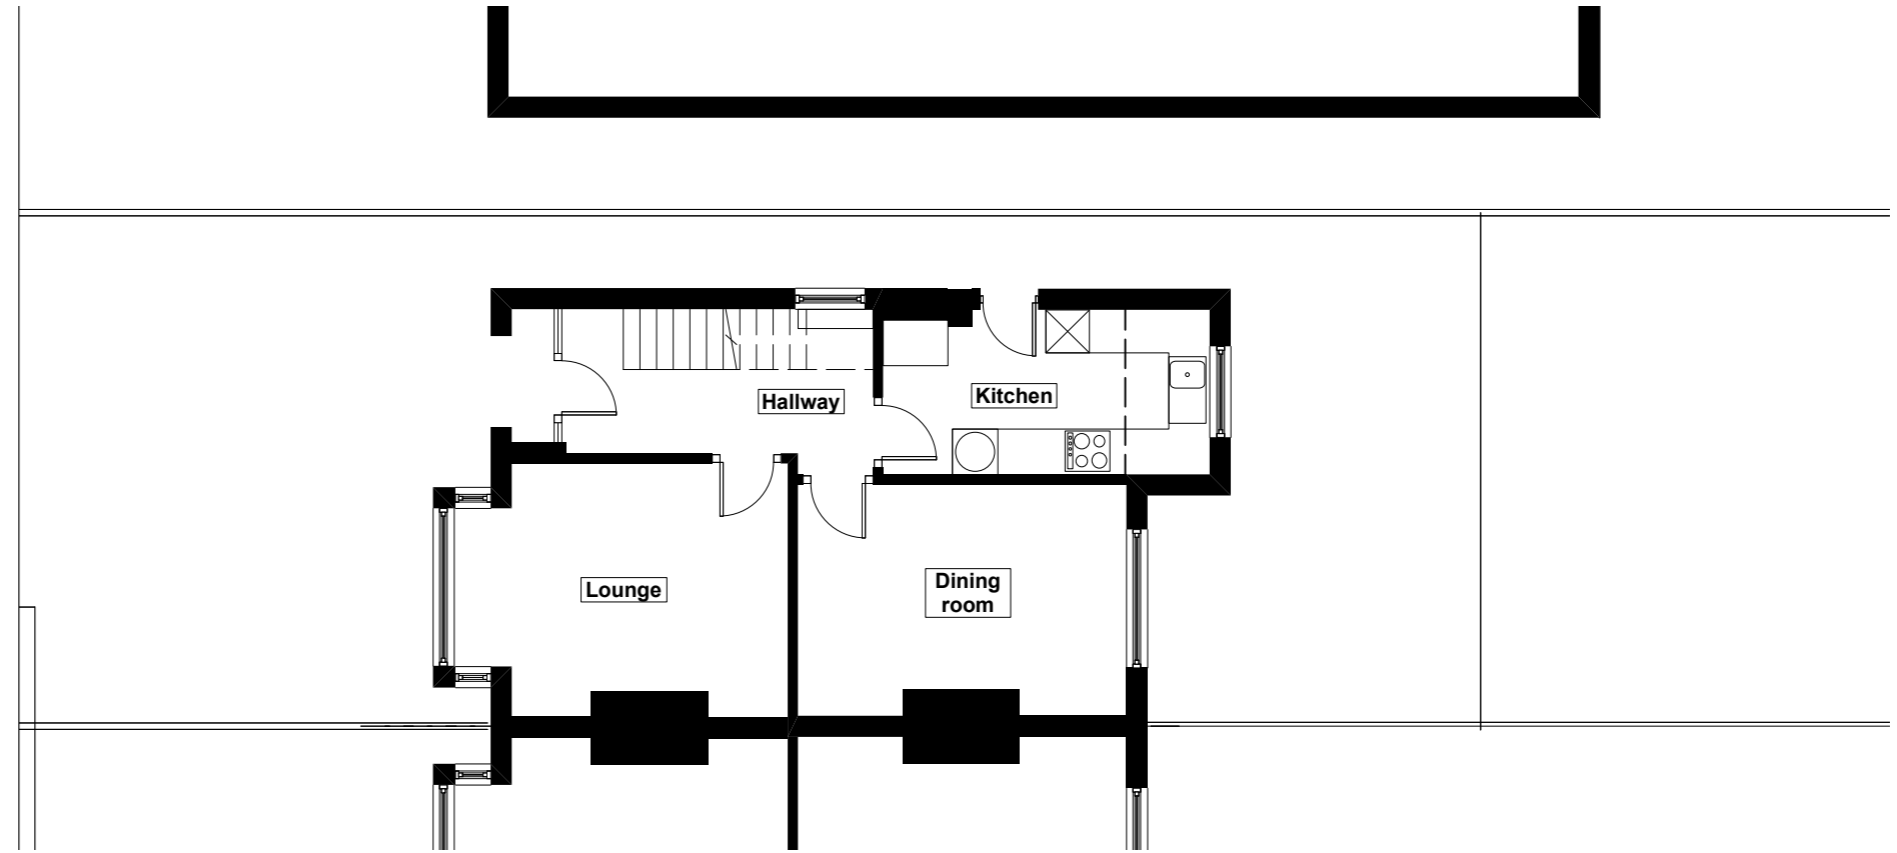

**Existing ground floor plan**  
Scale 1:100



**Existing front elevation (Glanville Road)**  
Scale 1:100

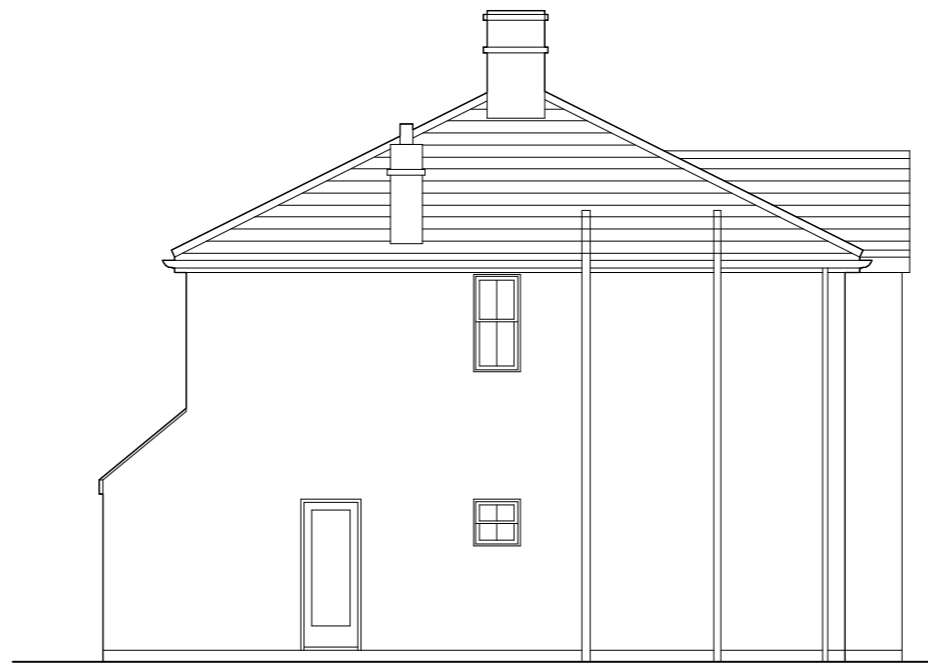

**Existing side elevation**  
Scale 1:100



**Existing rear elevation**  
Scale 1:100

