


**8 Glanville Road, OX4 2DD**


Drawing number: GLA\_03

Drawing title: Proposed plans and elevations

Date: 18th January 2024

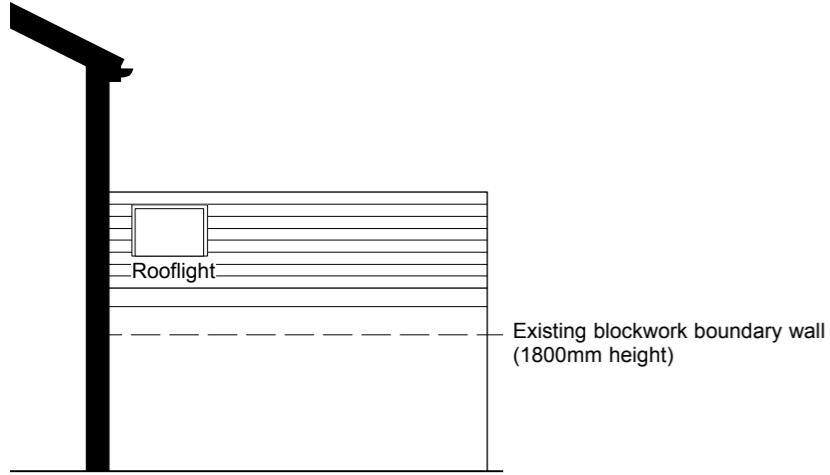


**Proposed extension side elevation (south-west)**  
Scale 1:100

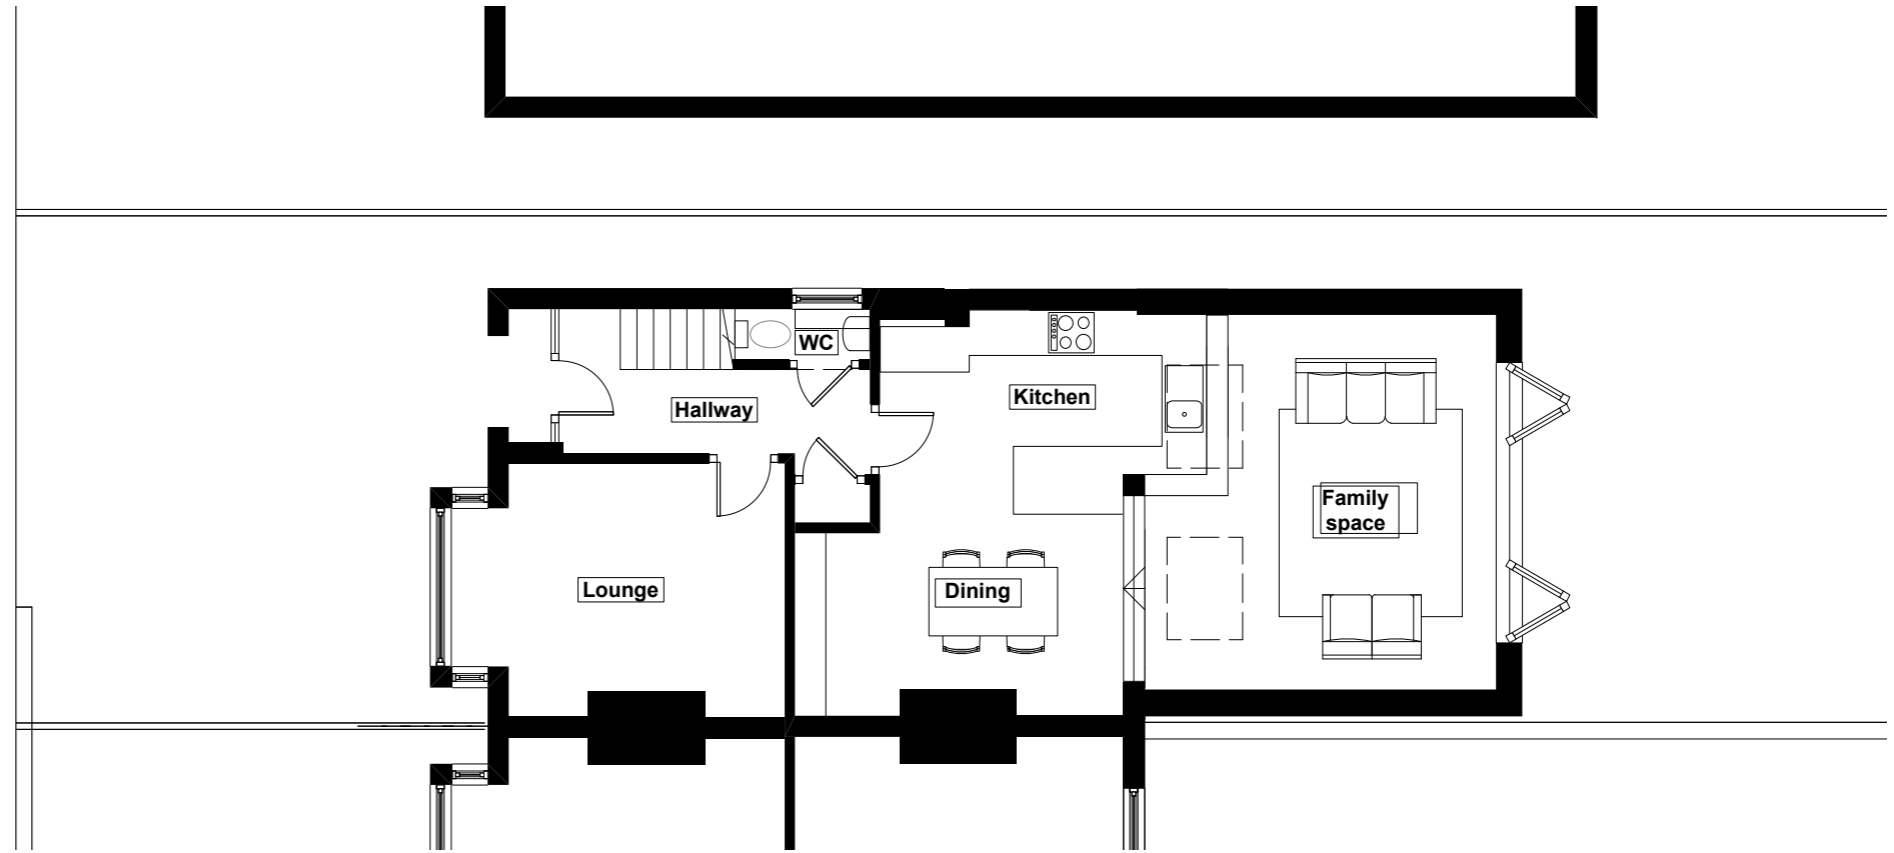

**Proposed ground floor plan**  
Scale 1:100



**Proposed front elevation (Glanville Road)**  
Scale 1:100

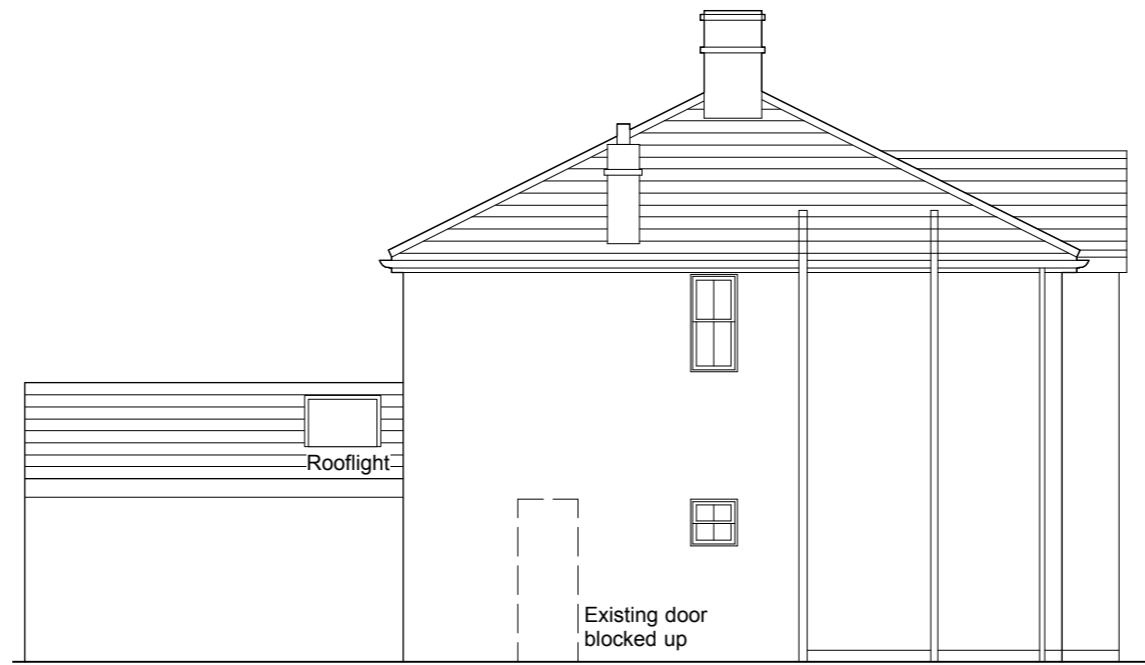

**Proposed side elevation (north-east)**  
Scale 1:100



**Proposed rear elevation**  
Scale 1:100

