




GROUND FLOOR PLAN AS EXISTING 1:100

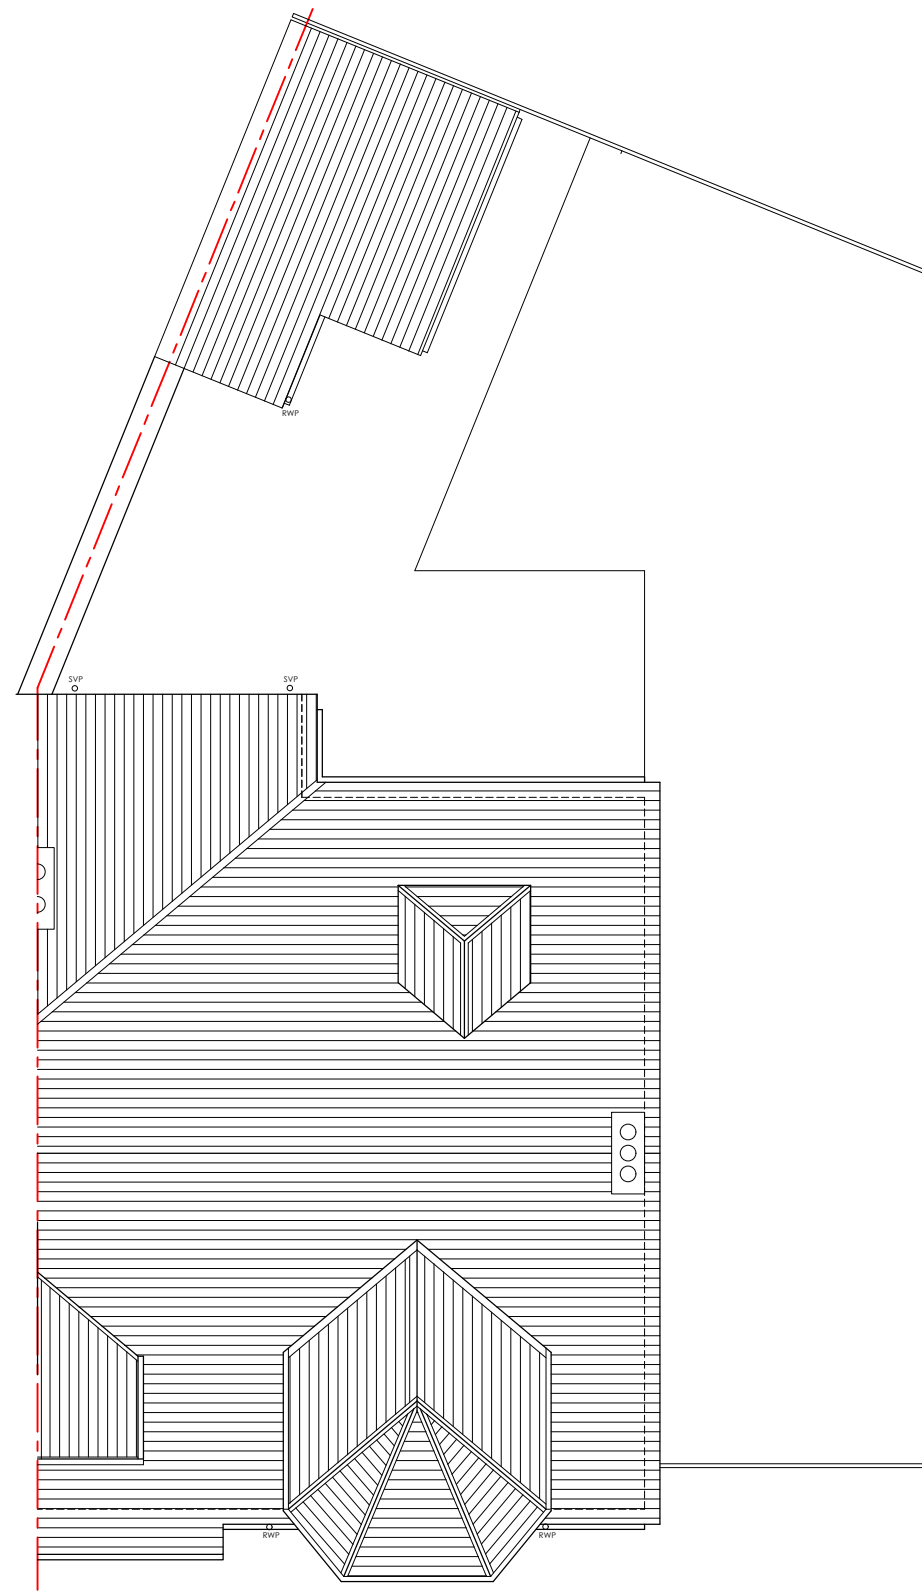

ROOF PLAN AS EXISTING 1:100

 

1:100

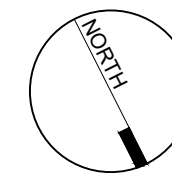

rev. date	rev. note	revis
-----------	-----------	-------

Do not scale from this drawing. Use figured dimensions only. Check dimensions on site and report any discrepancies to the Architect before proceeding.

CLIENT

MR G. ARCHER

PROJECT

EXTENSION TO EXISTING DWELLING

10 RIVERSIDE ROAD  
GLASGOW  
G43 2EF

DRAWING

FLOOR PLANS AS EXISTING

STATUS

PLANNING

SCALE	SHEET SIZE	1ST ISSUE
1:100	A3	DEC '2
DRAWN BY	CHECKED BY	CHECK DATE
G.P.	-	-



GRANT | MURRAY ARCHITECT

30 BELL STREET, GLASGOW, G1 1LG  
0141 553 1999 | admin@grantmurray.co.uk  
www.grant-murray.co.uk

JOB NO.	DRG NO.	REVISION
A981	E(--)-01	-