




6 West Elevation
Scale: 1:100




2 South Elevation
Scale: 1:100




3 East Elevation
Scale: 1:100

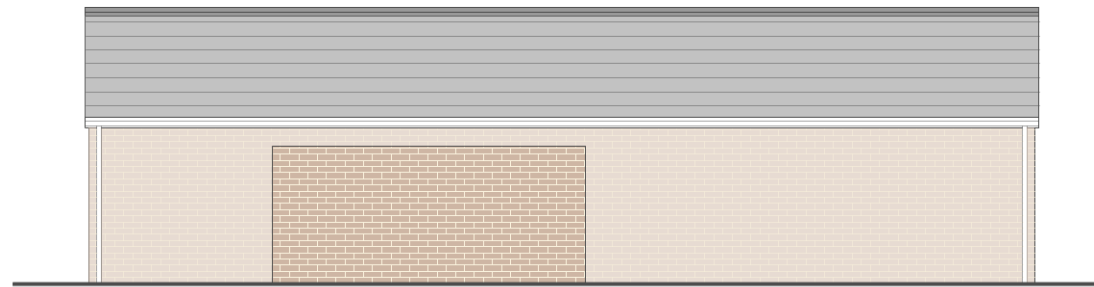

4 North Elevation
Scale: 1:100

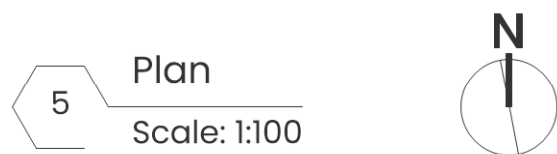

5 Plan
Scale: 1:100

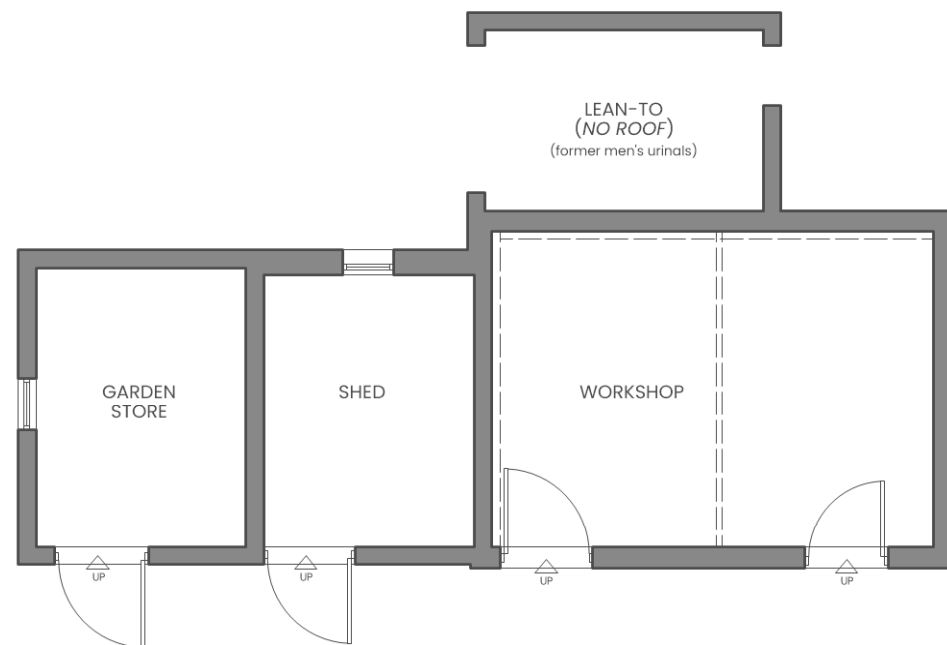

Rev. Date. Initial Comment

PROJECT The Olde Ship

STATUS ISSUE FOR PLANNING

DRAWING NO. 22-100-3-05

DRAWING TITLE Existing Out Building

SCALE 1:100 @ A3 Landscape

DRAWN BY RM/SM

DATE Nov-22

archihive
architects

architecture | interiors | design

www.archihive.co.uk | studio@archihive.co.uk | 01524 907 006

Drawings are based upon survey data and may not accurately represent that which is physically present. All dimensions are to be verified on site before proceeding with any works. For the purpose of construction, fabrication and procurement do not scale from this drawing. All dimensions are in millimetres unless stated otherwise. Archihive Architects are to be notified in writing of any discrepancies immediately.

© ARCHIHIVE STUDIOS LTD