


FACADE AS APPROVED 23/03922/FULL

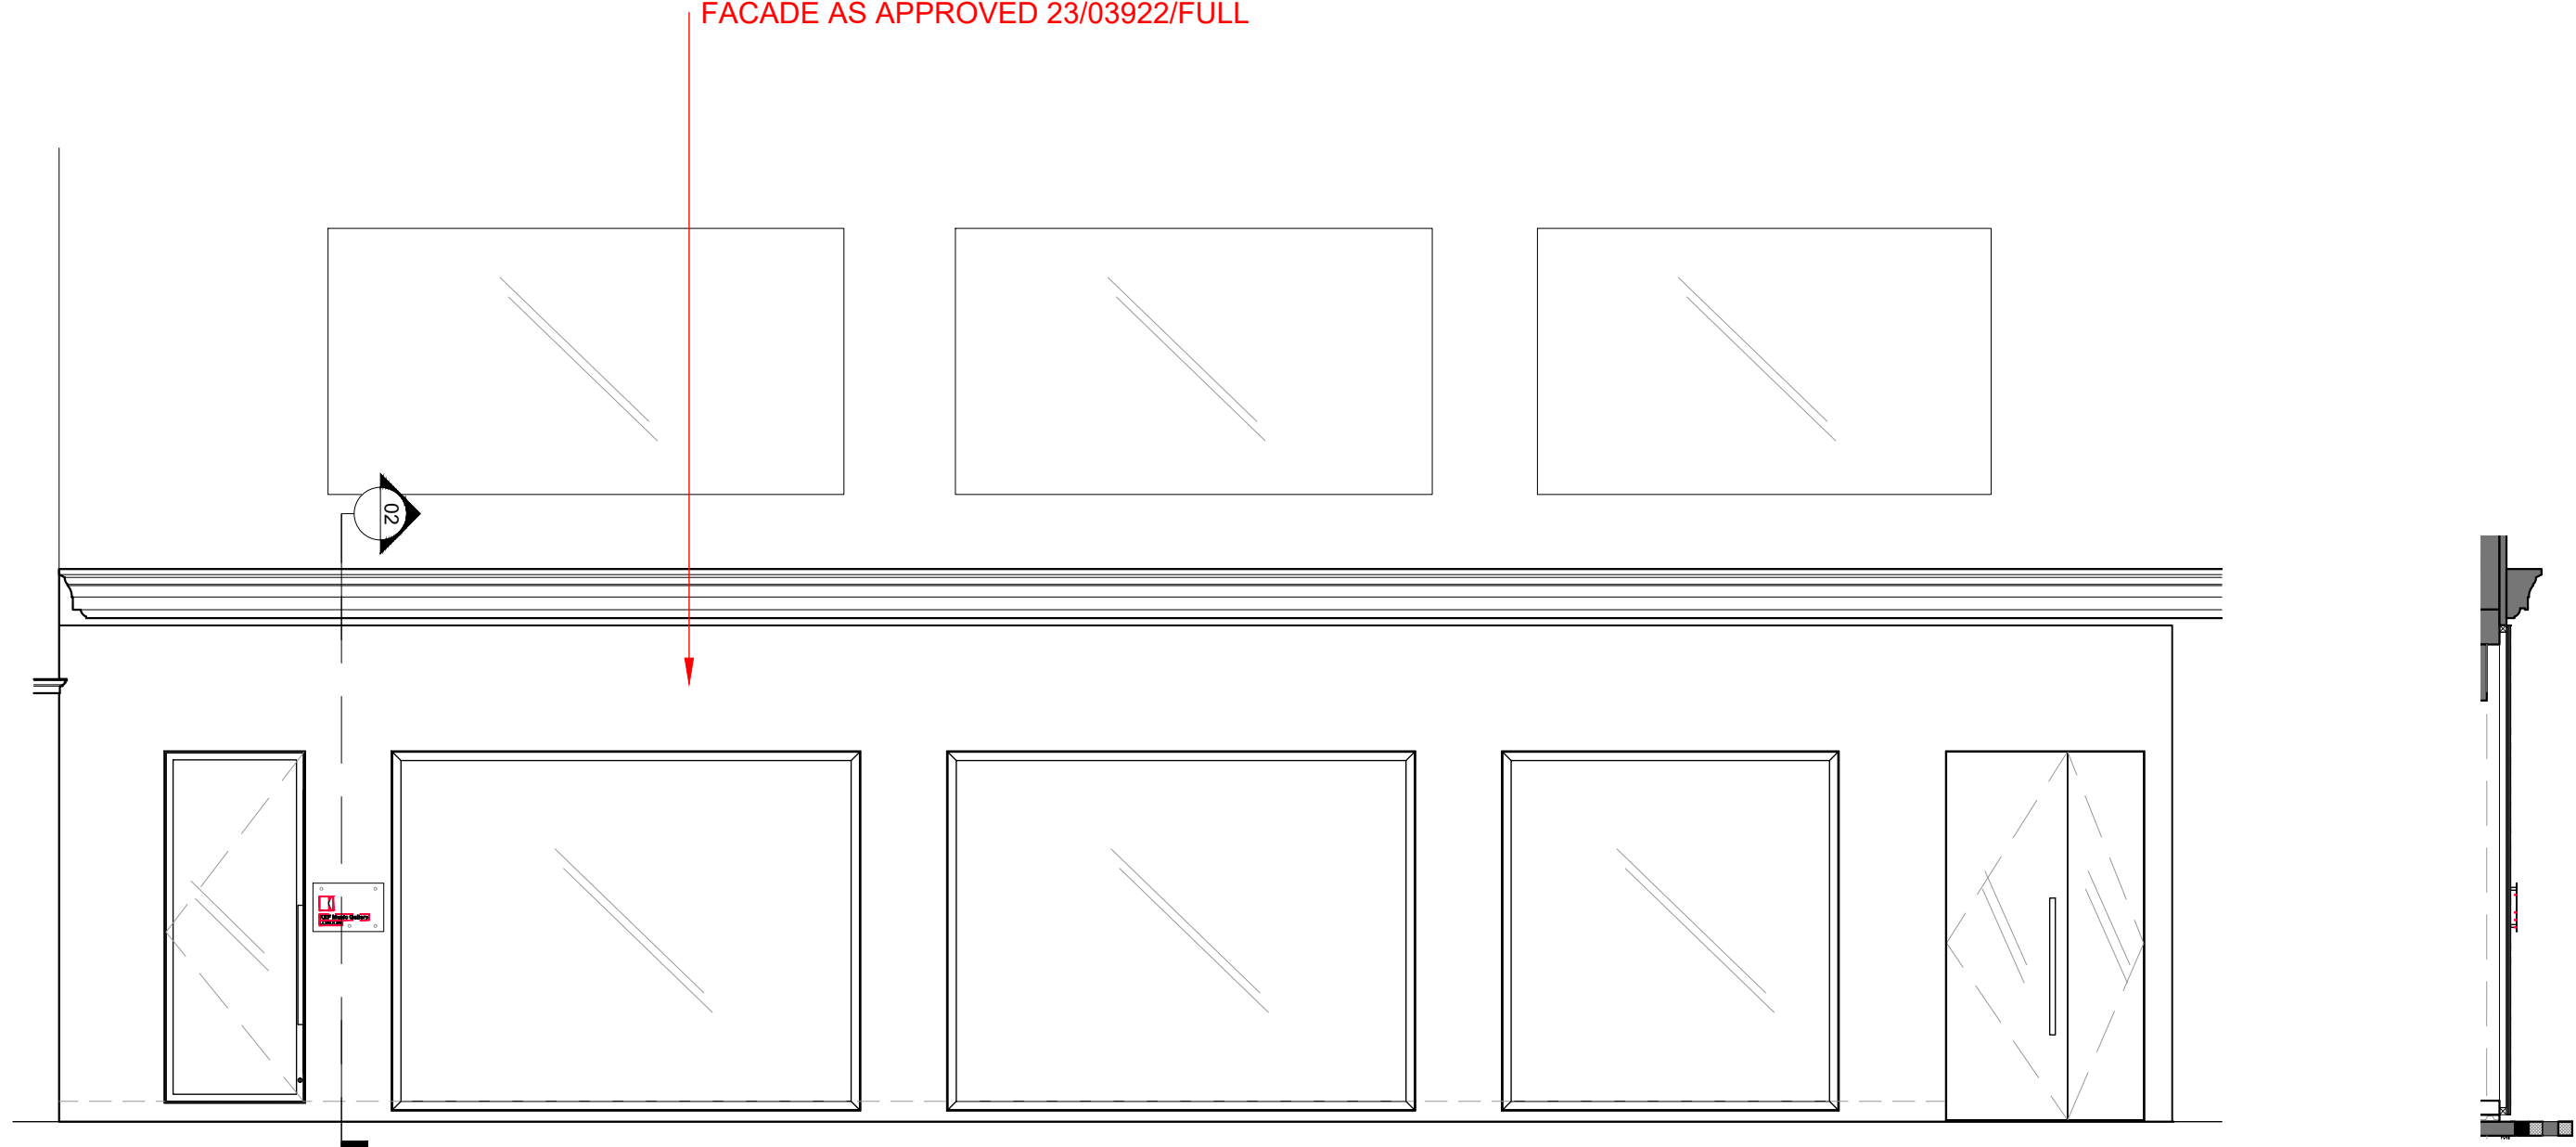


1 PROPOSED FACADE FRONT ELEVATION

1:50@A3

2 SECTION 1:50@A3

1:50 SCALE BAR

 

REV	DATE	REVISION DETAILS	BY	CHECK	NOTES
-----	------	------------------	----	-------	-------

PROJECT NAME
KEF Great Portland Street

CLIENT
KEF

DRAWING TITLE
Proposed Facade Signage

PROJECT NUMBER
9496

DRAWING NUMBER
90-011

REVISION
0

FIRST ISSUE DATE
24.11.2023

SCALE @A3
1:50

STATUS

CONRAN AND PARTNERS

LONDON
+44 (0)20 7403 8899

HONG KONG
+(852) 2895 6880

CP@CONRAN.COM
CONRANANDPARTNERS.COM

REGISTERED IN ENGLAND NO 2354408
REGISTERED IN HONG KONG NO 68113350

