


Side Elevation (Southwest)

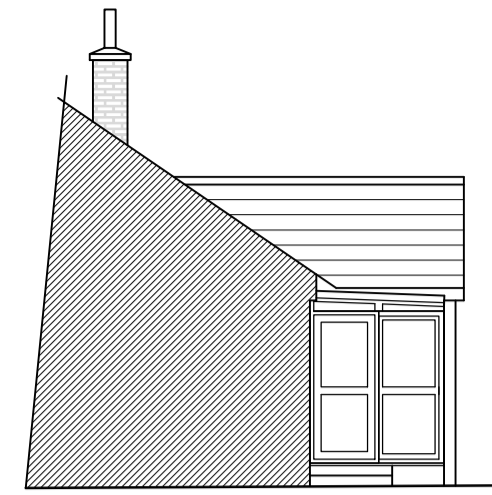

Entrance Elevation (Southwest)




Front Elevation (Southeast)




Side Elevation (Northeast)

AS EXISTING

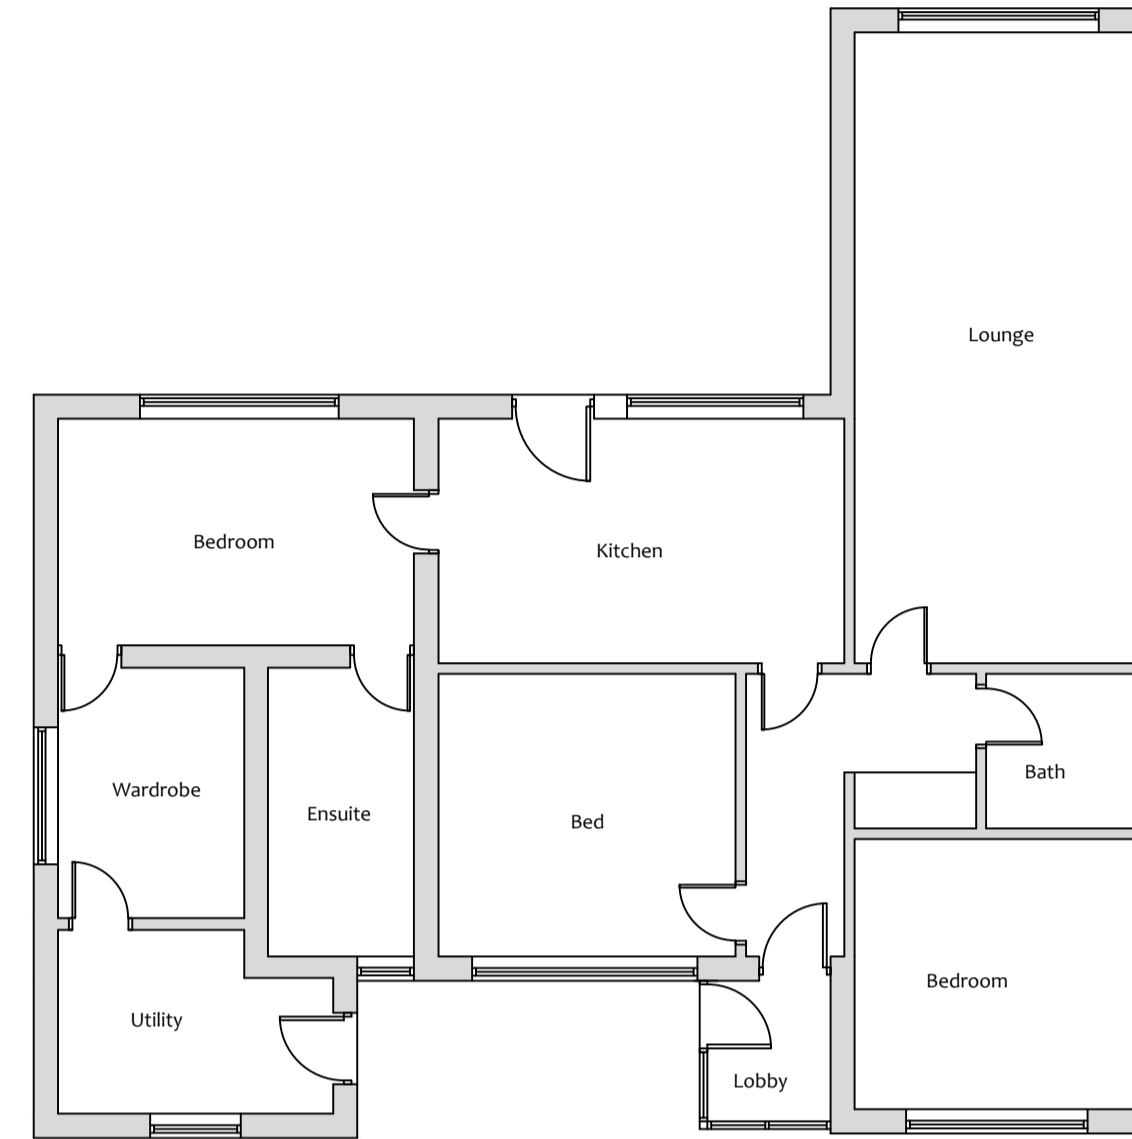

Floor Plan

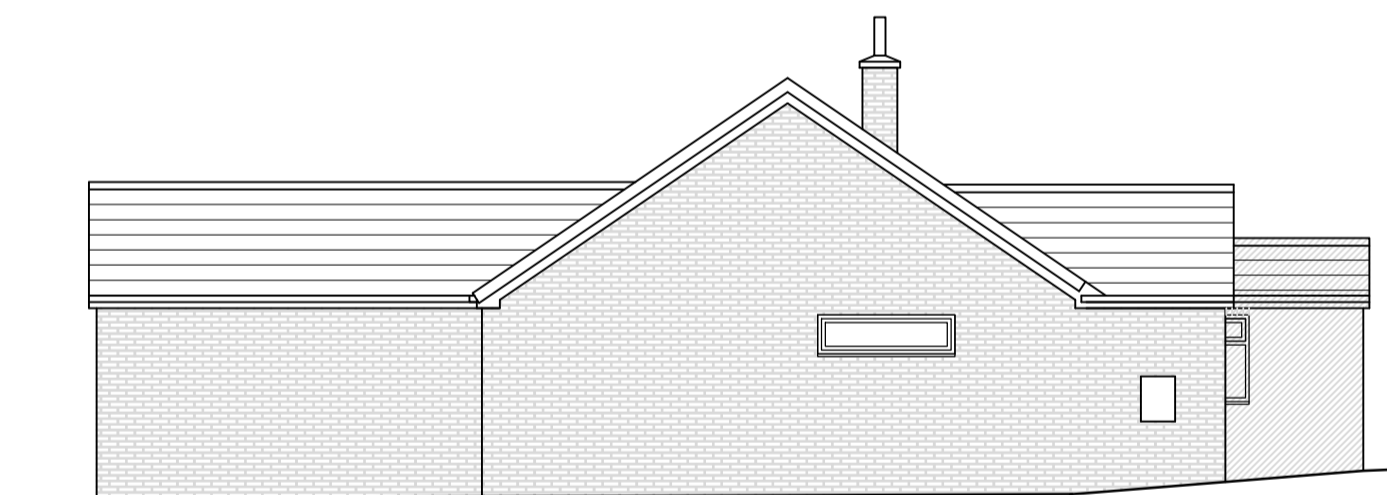

Side Elevation (Southwest)



Court Yard Elevation (Southwest)




Front Elevation (Southeast)




Side Elevation (Northeast)

AS PROPOSED

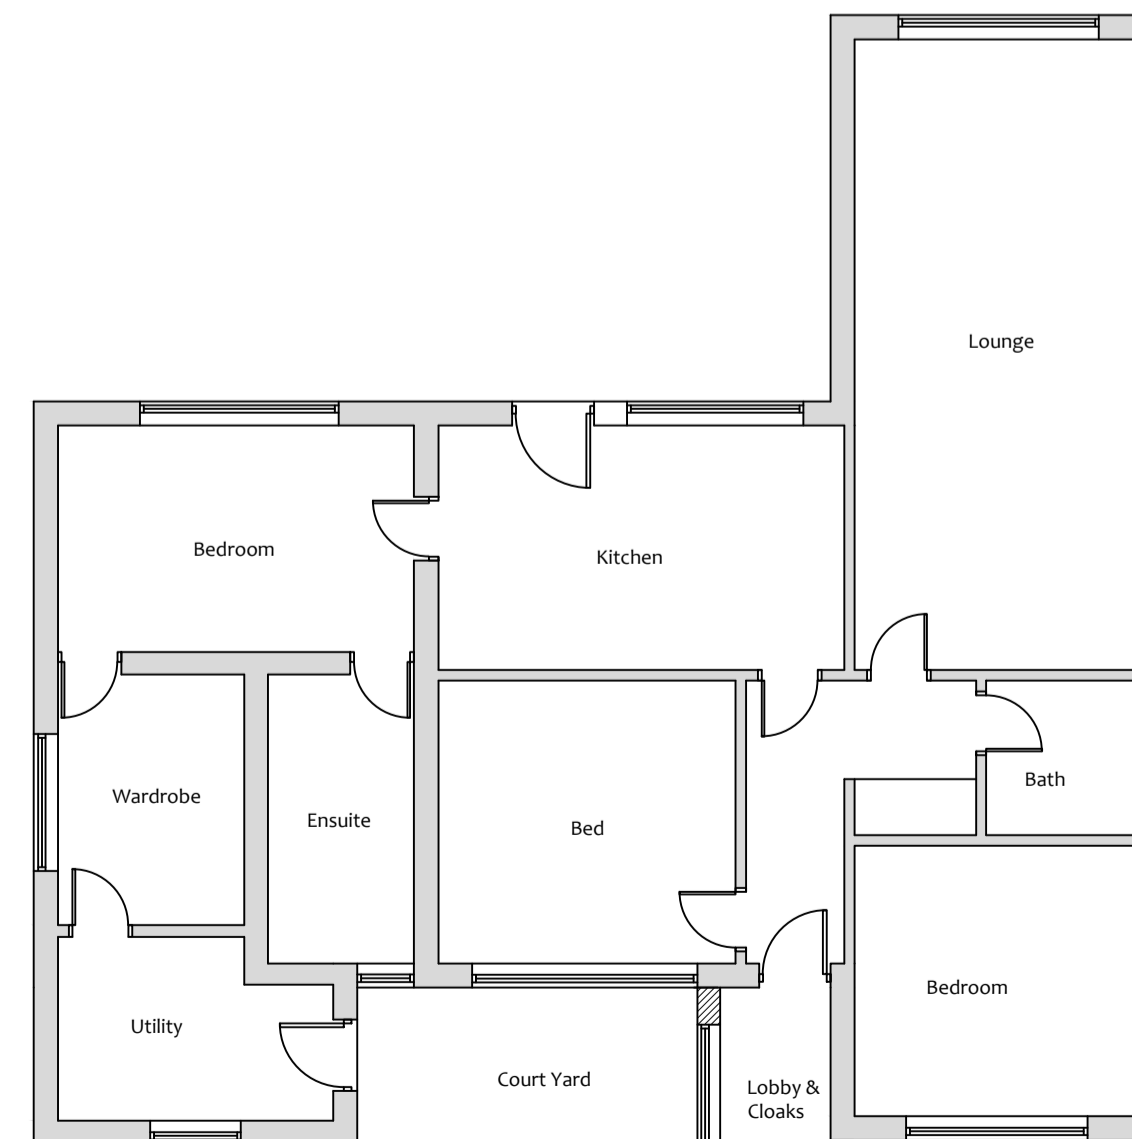

Floor Plan

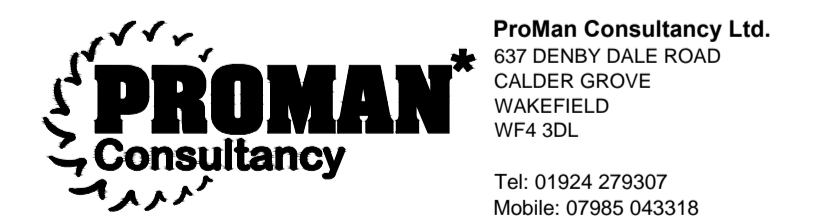

PROJECT MANAGEMENT & ARCHITECTURAL SERVICES
 Web: www.promanconsultancy.co.uk EMAIL: info@promanconsultancy.co.uk

Project: 33a Slack Lane, Crofton, WF41HX		
Drawing Title: As Existing & Proposed		
Drawn: DK	Date: Jan 24	Scale: 1:100@A1
Project No. 1523	Drawing No. 1523-01	Revision: -