




Front Elevation

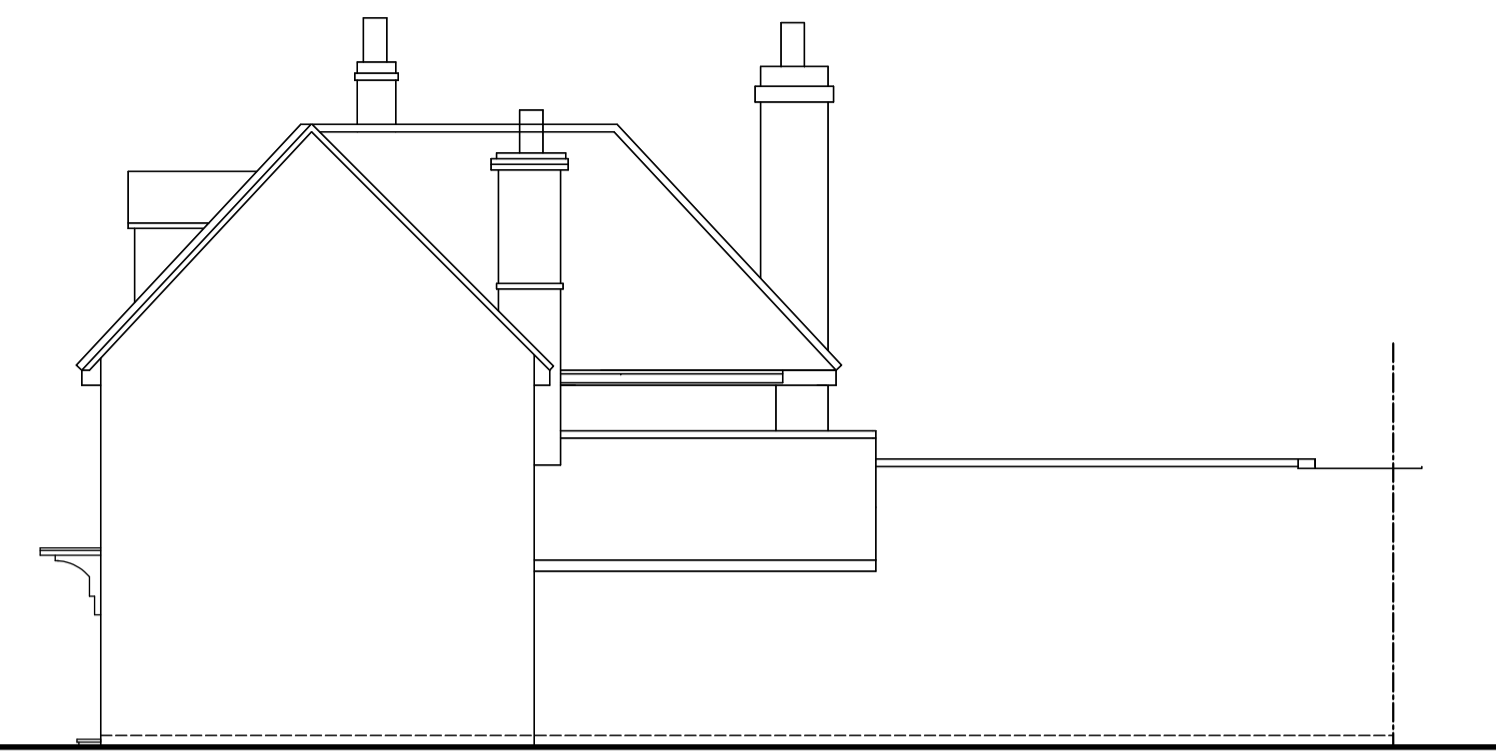



Side Elevation




Rear Elevation




Side Elevation

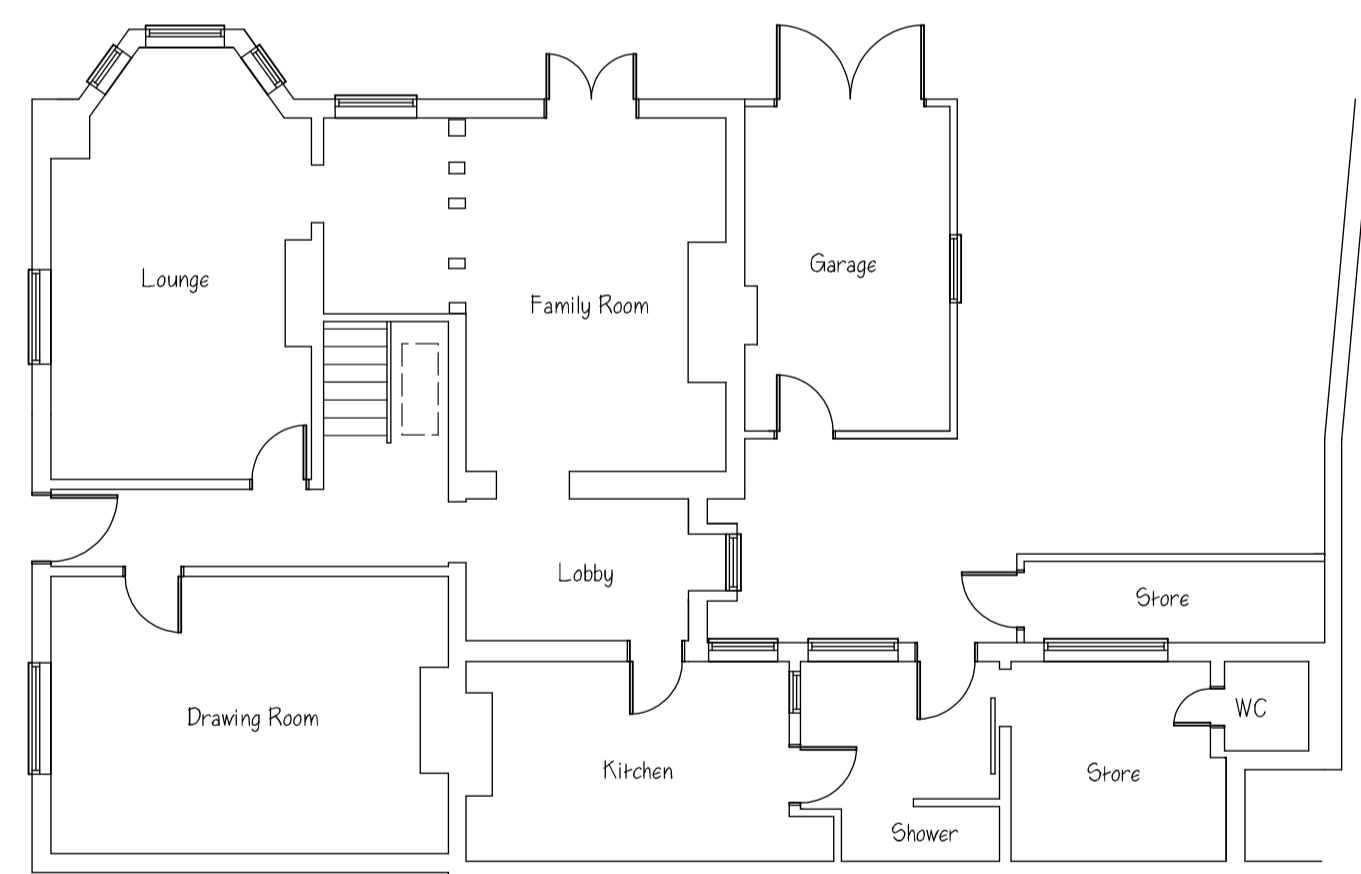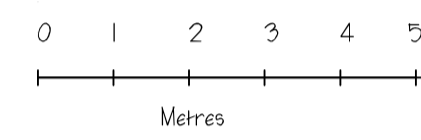

Ground Floor Plan

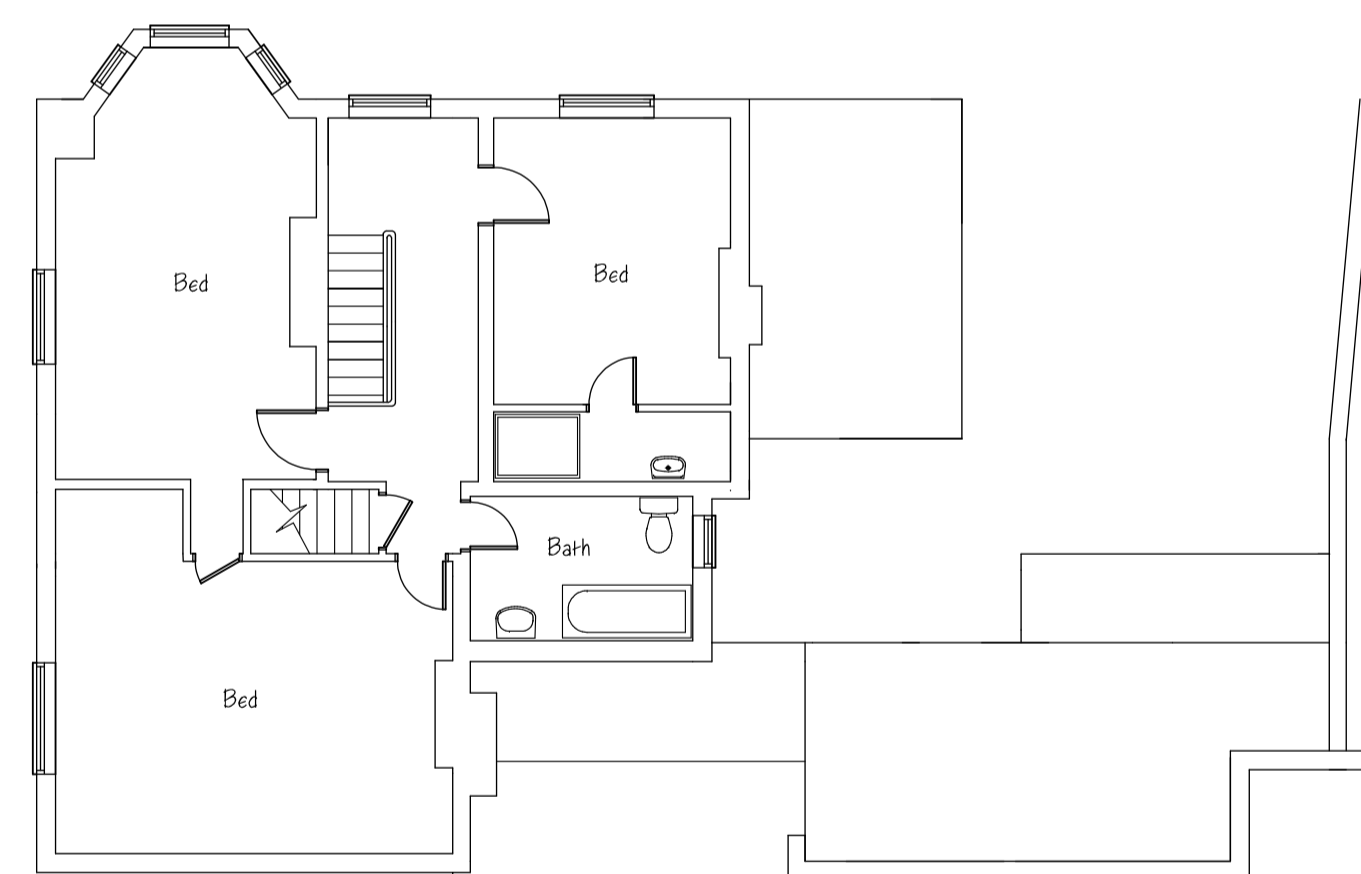

First Floor Plan

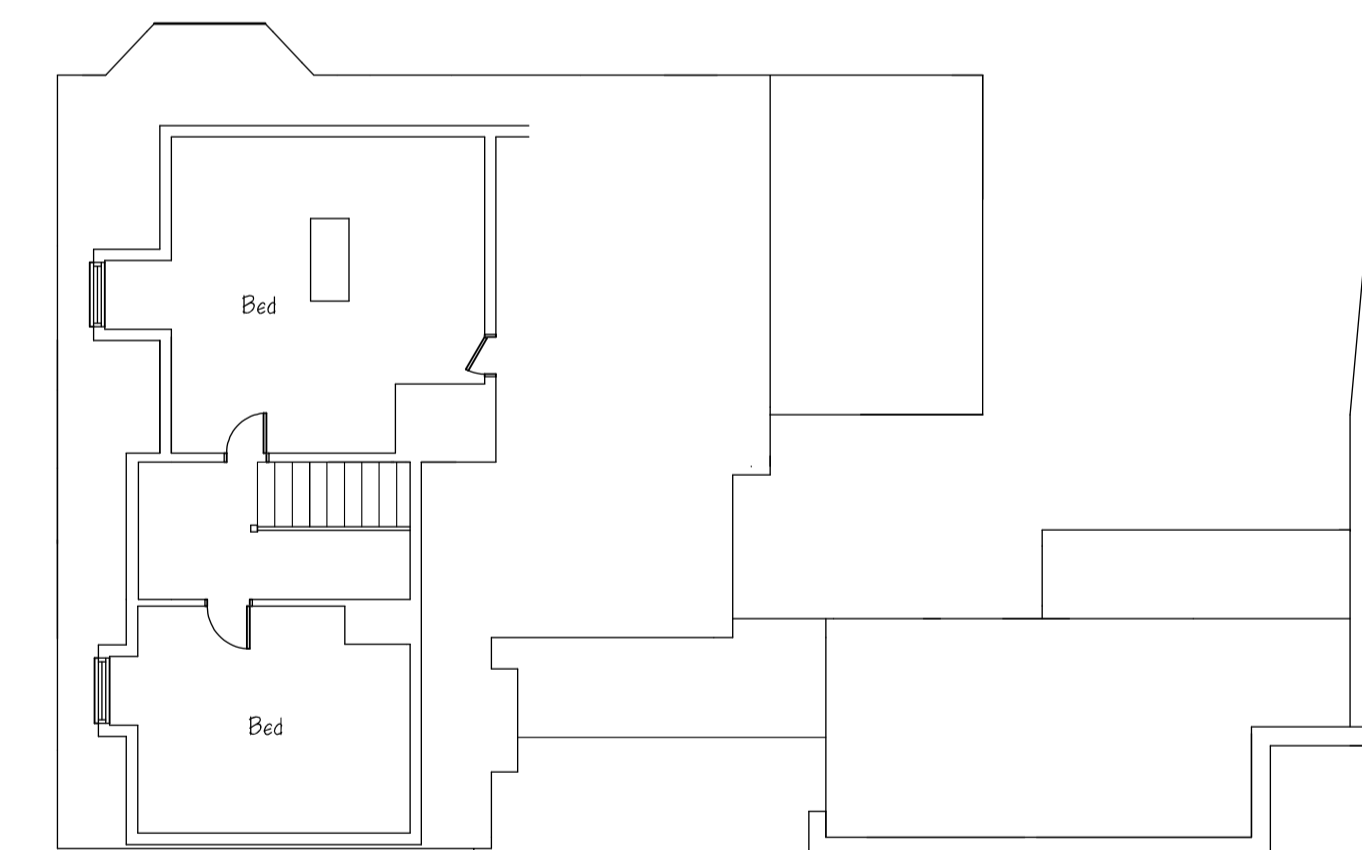

Second Floor Plan

**MONARCH**  
Design and Build Ltd

9 Bury Lane  
Bramfield  
Hertfordshire  
SG14 2QL  
Tel: 01992 500008  
Mobile: 07812 243399  
Email: nethankins@hotmail.com

Project

Proposed extension and  
internal alterations  
30 Windhill  
Bishops Stortford  
CM23 2NG

Drawing Title

Existing Plans and Elevations

Scale 1/100 @ A1	Date Jan 2024	Drawn by NH
---------------------	------------------	----------------

Drawing No. NH/173/01	Rev.
--------------------------	------