

Elevational Materials

Walls — Facing bricks to match existing

Roof — 3 Layer felt to flat roof behind brick parapet


Doors — Painted softwood



Front Elevation




Side Elevation

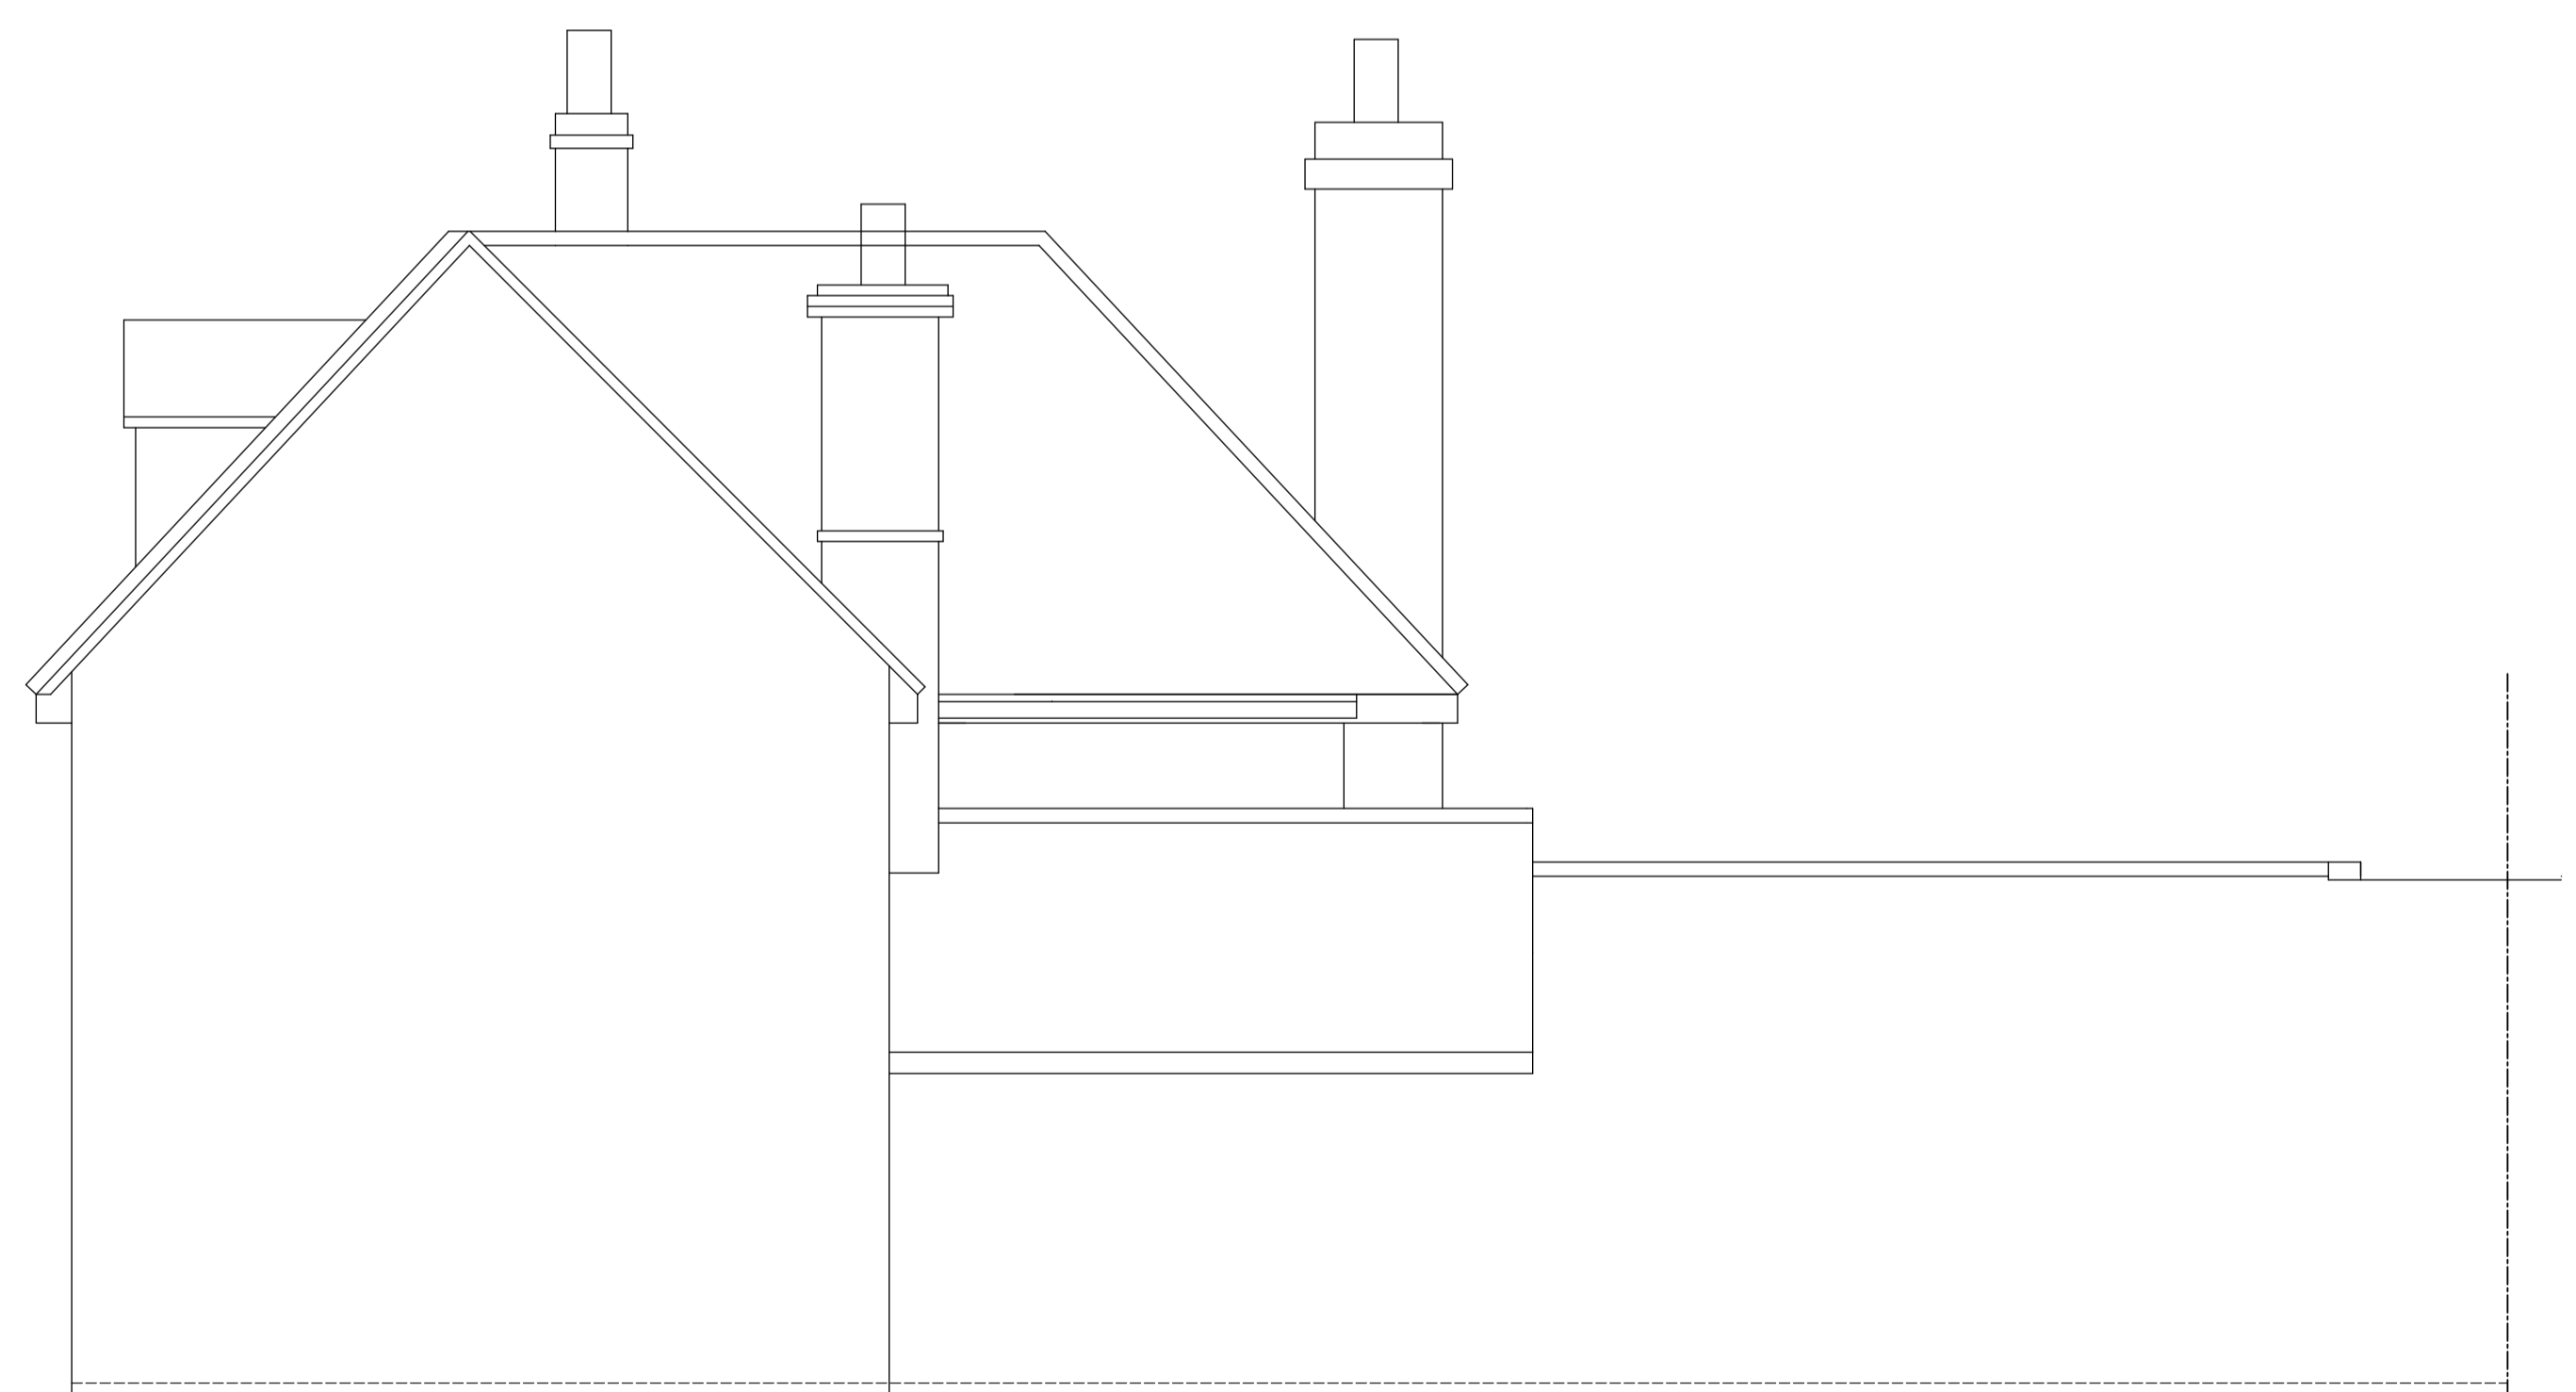

Rear Elevation



Side Elevation

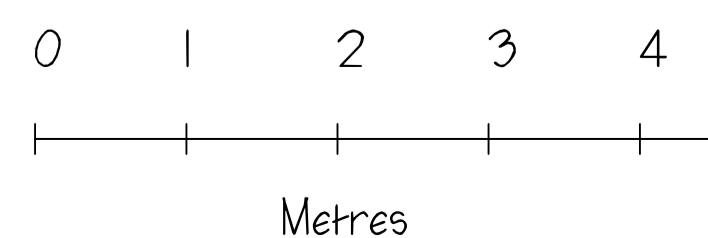

MONARCH
Design and Build Ltd

9 Bury Lane
Bramfield
Hertfordshire
SG14 2QL
Tel: 01992 500008
Mobile: 07812 243399
Email: nethankins@hotmail.com

Project
Proposed extension and
intenal alterations
30 Windhill
Bishops Stortford
CM23 2NG

Drawing Title
Proposed Elevations

Scale 1/50 @ A1	Date Jan 2024	Drawn by NH
--------------------	------------------	----------------

Drawing No. NH/173/03	Rev.
--------------------------	------