
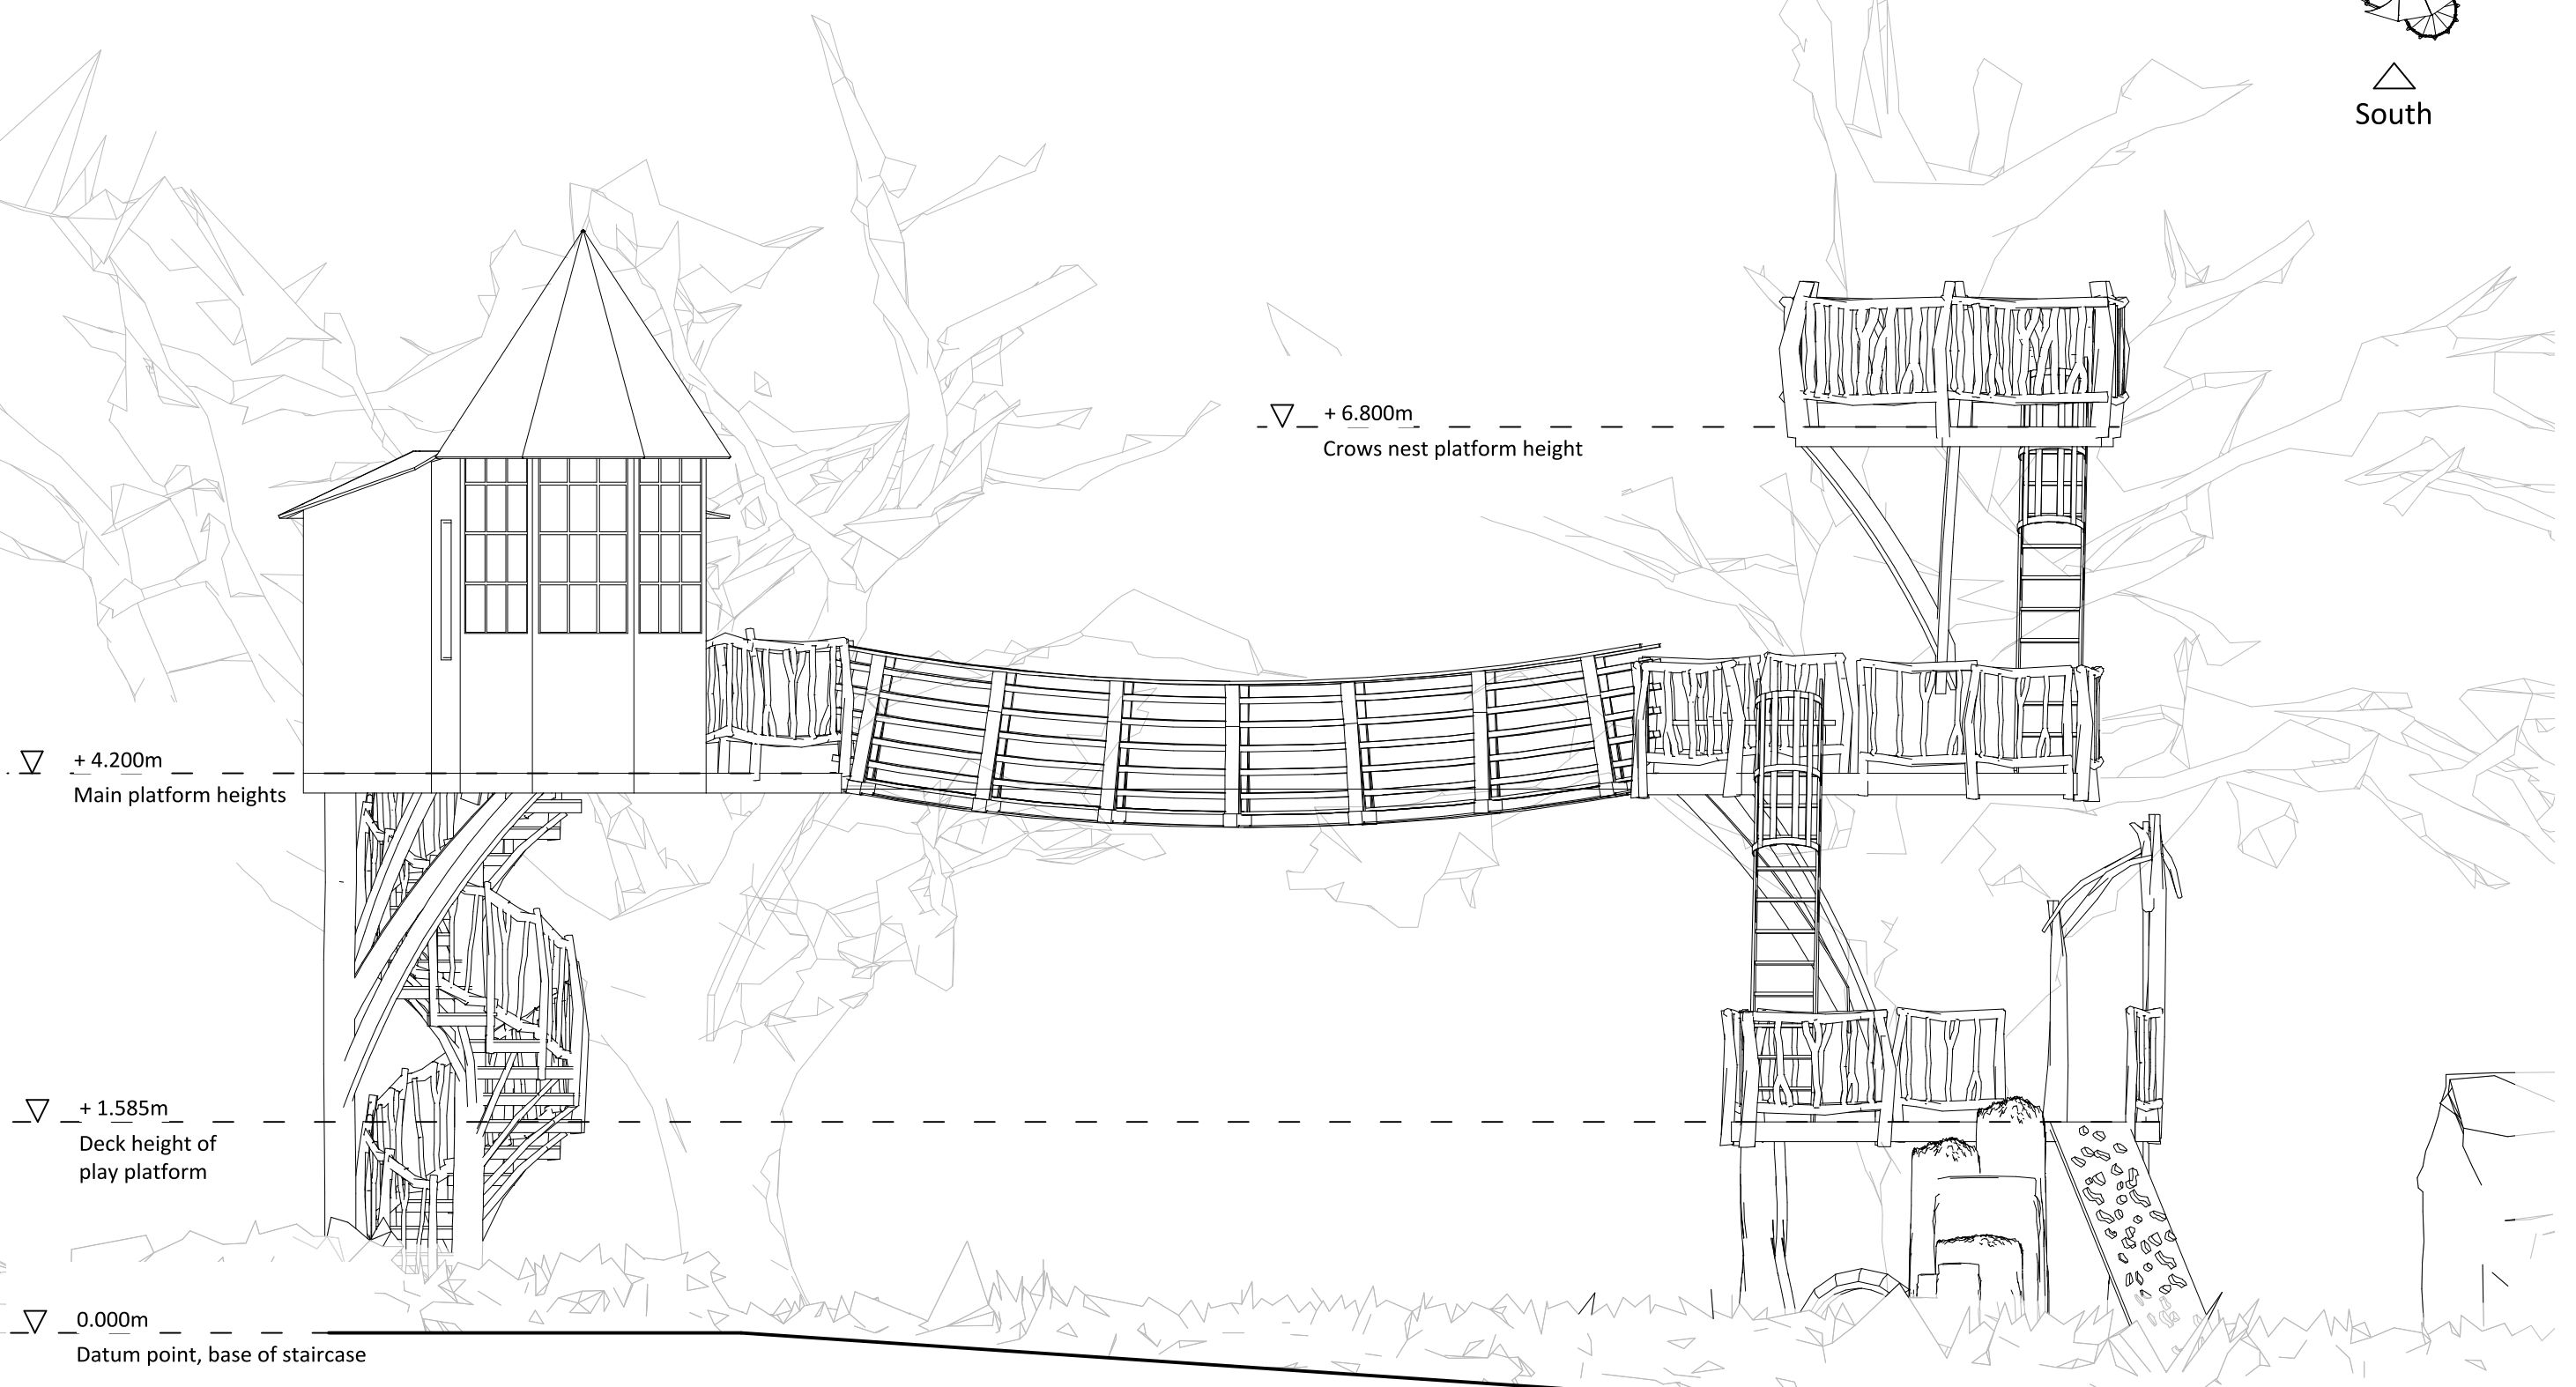


North Elevation

Key Plan: (NTS)

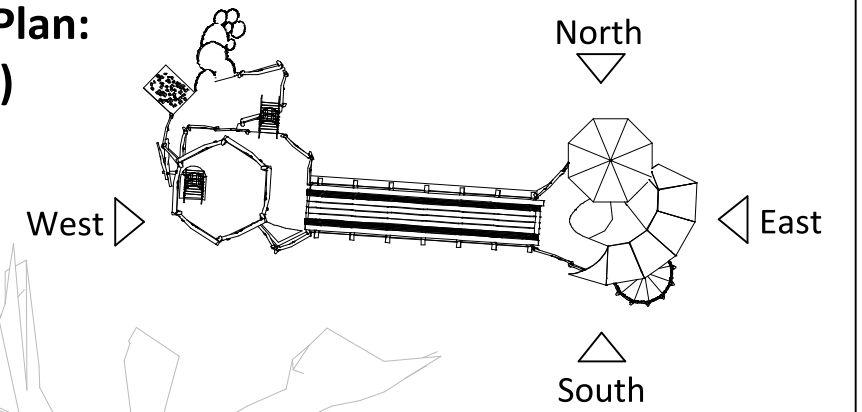


▽ + 6.800m
Crows nest platform height

▽ + 4.200m
Main platform heights

▽ + 1.585m
Deck height of
play platform

▽ 0.000m
Datum point, base of staircase

 

Title: Proposed North Elevation		Drawing no. 05
Project: Rissington Treehouse		
Scale: 1 : 50	Date: 24.08.23	<i>TreeTop Co</i>

