
 
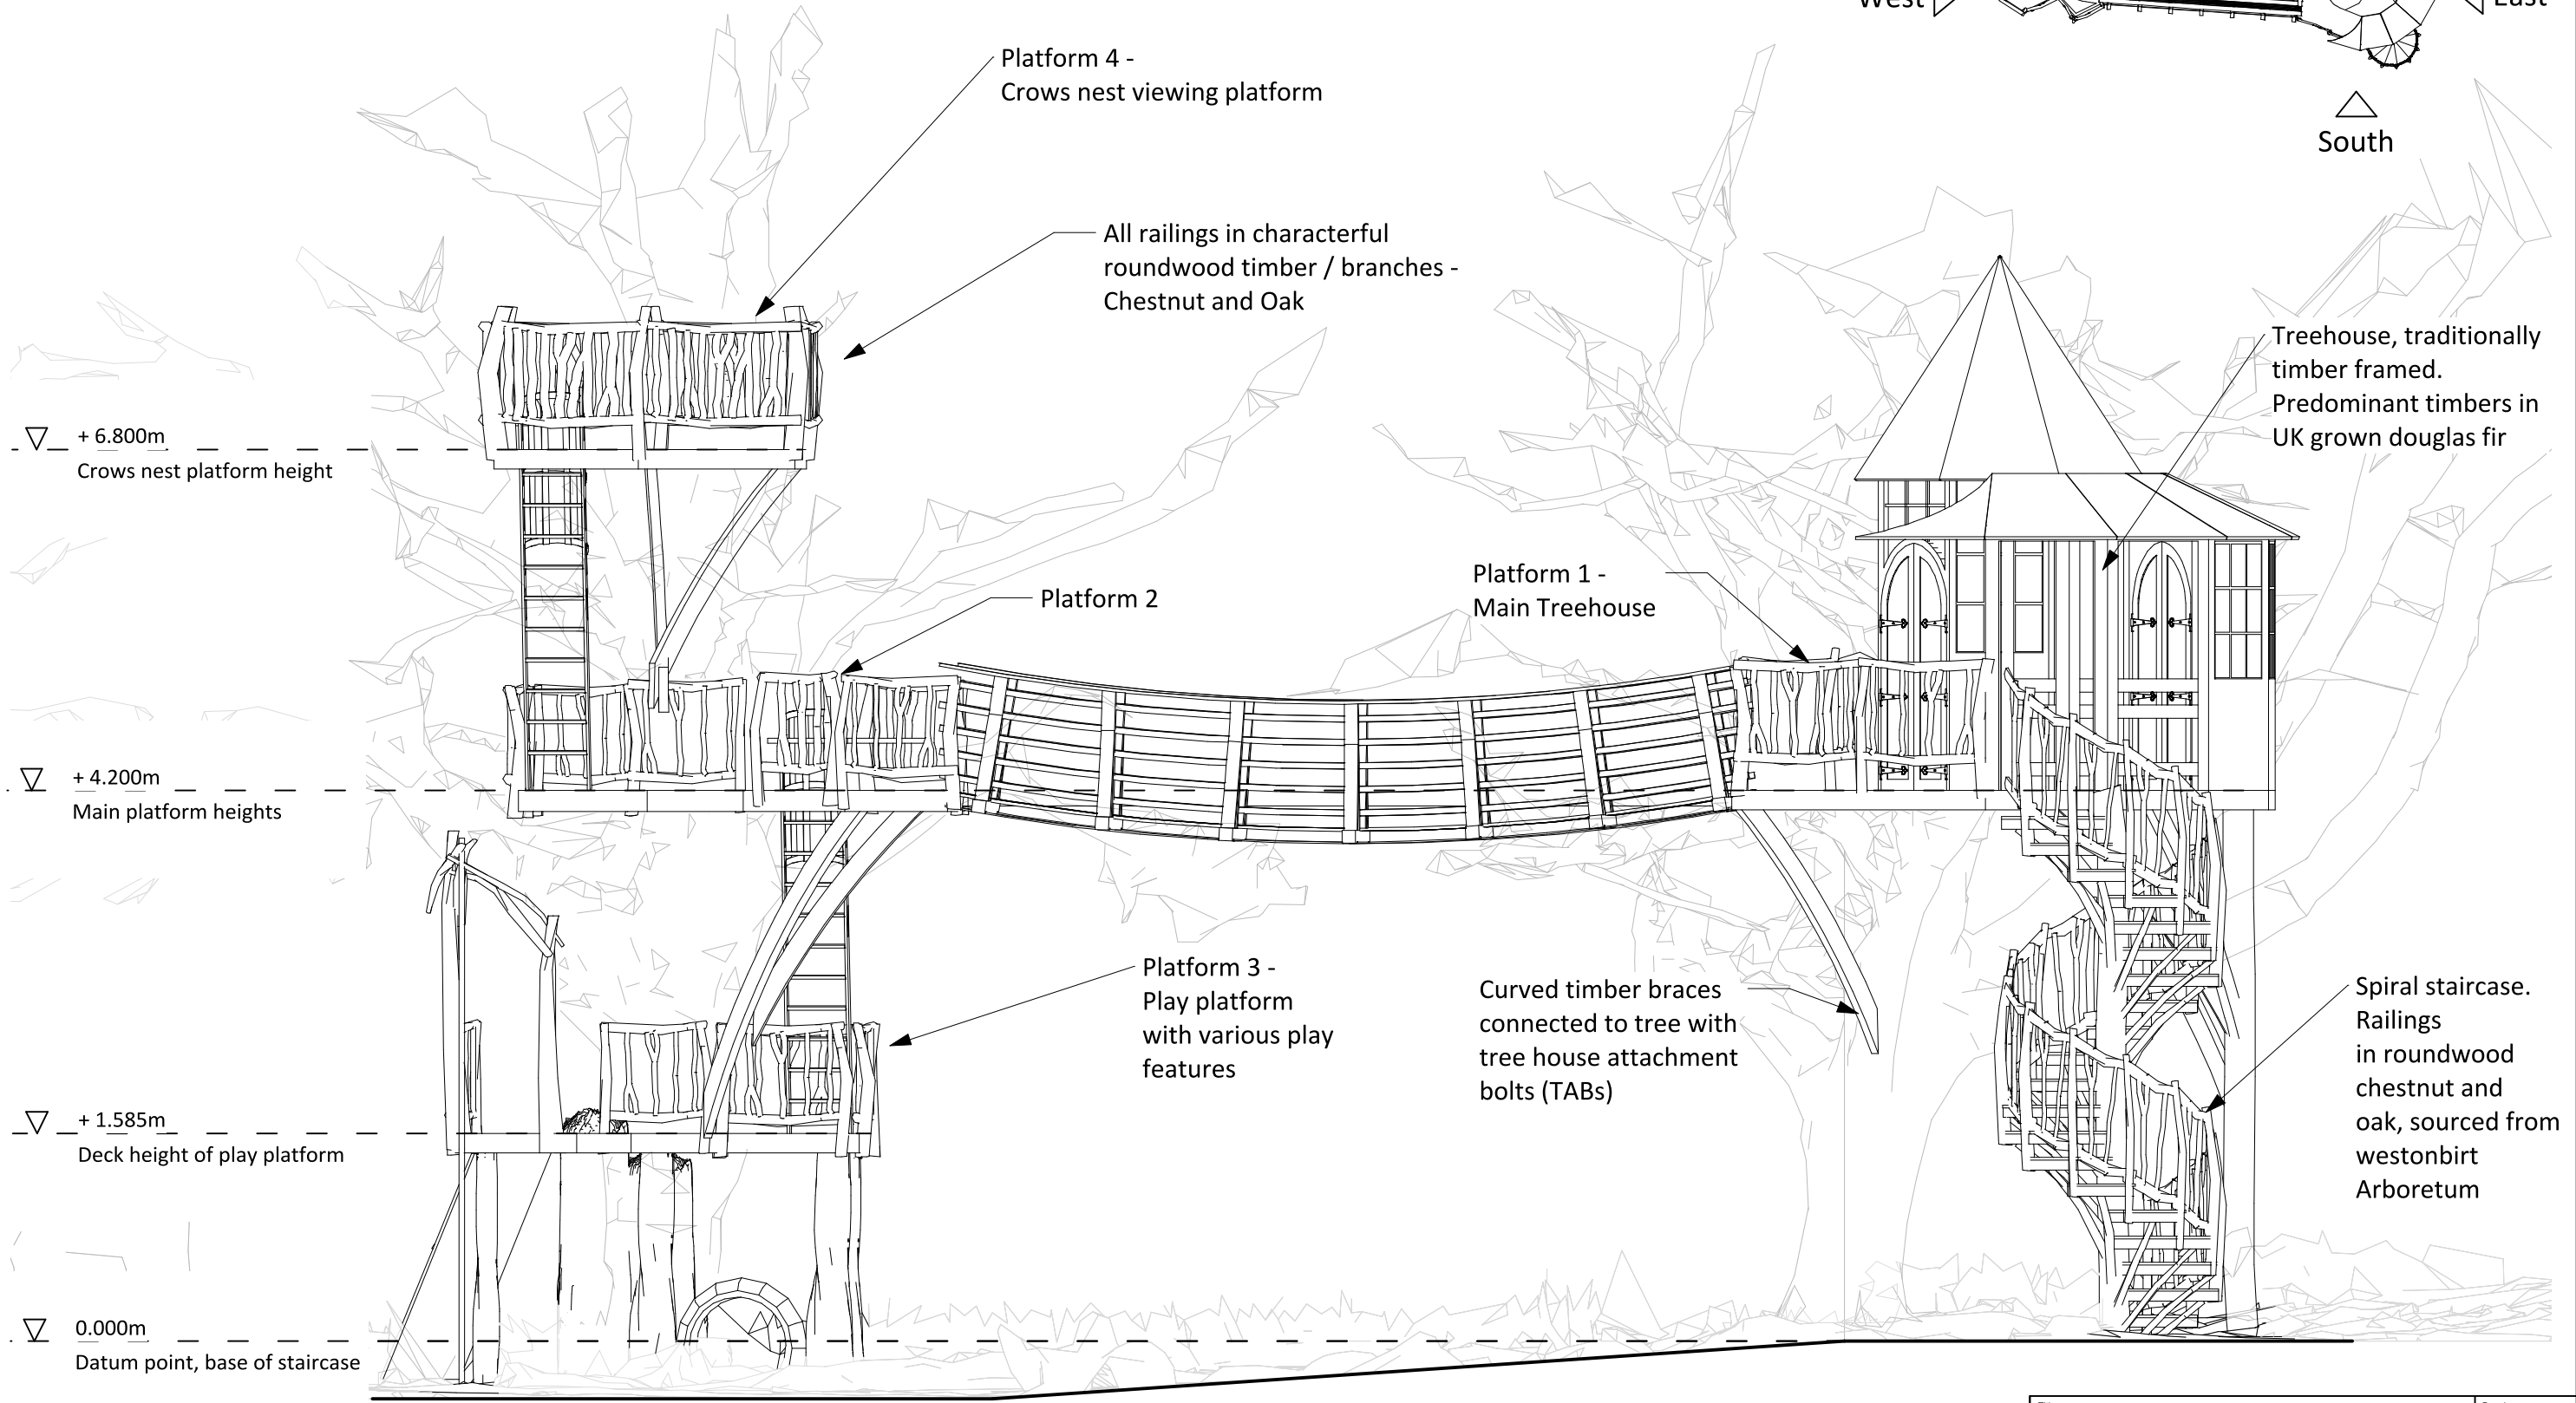


# South Elevation

## Key Plan: (NTS)

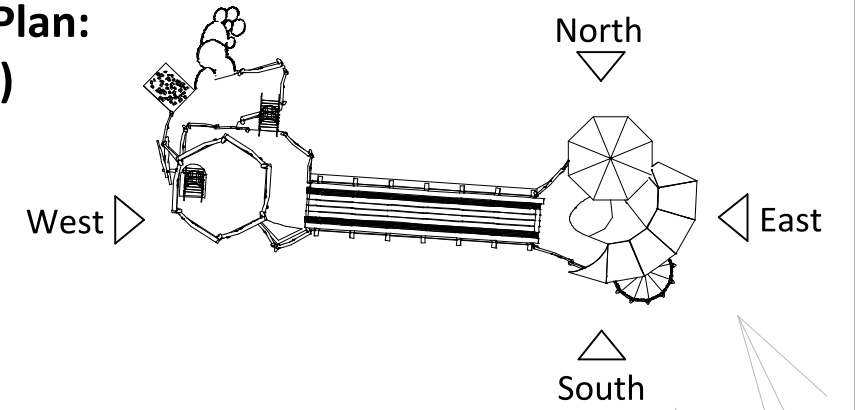

Title: <b>Proposed South Elevation</b>		Drawing no. <b>03</b>
Project: Rissington Treehouse		
Scale: 1 : 5 0	Date: 24.08.23	<i>Treetop Co</i>