

 


East Elevation

Key Plan: (NTS)

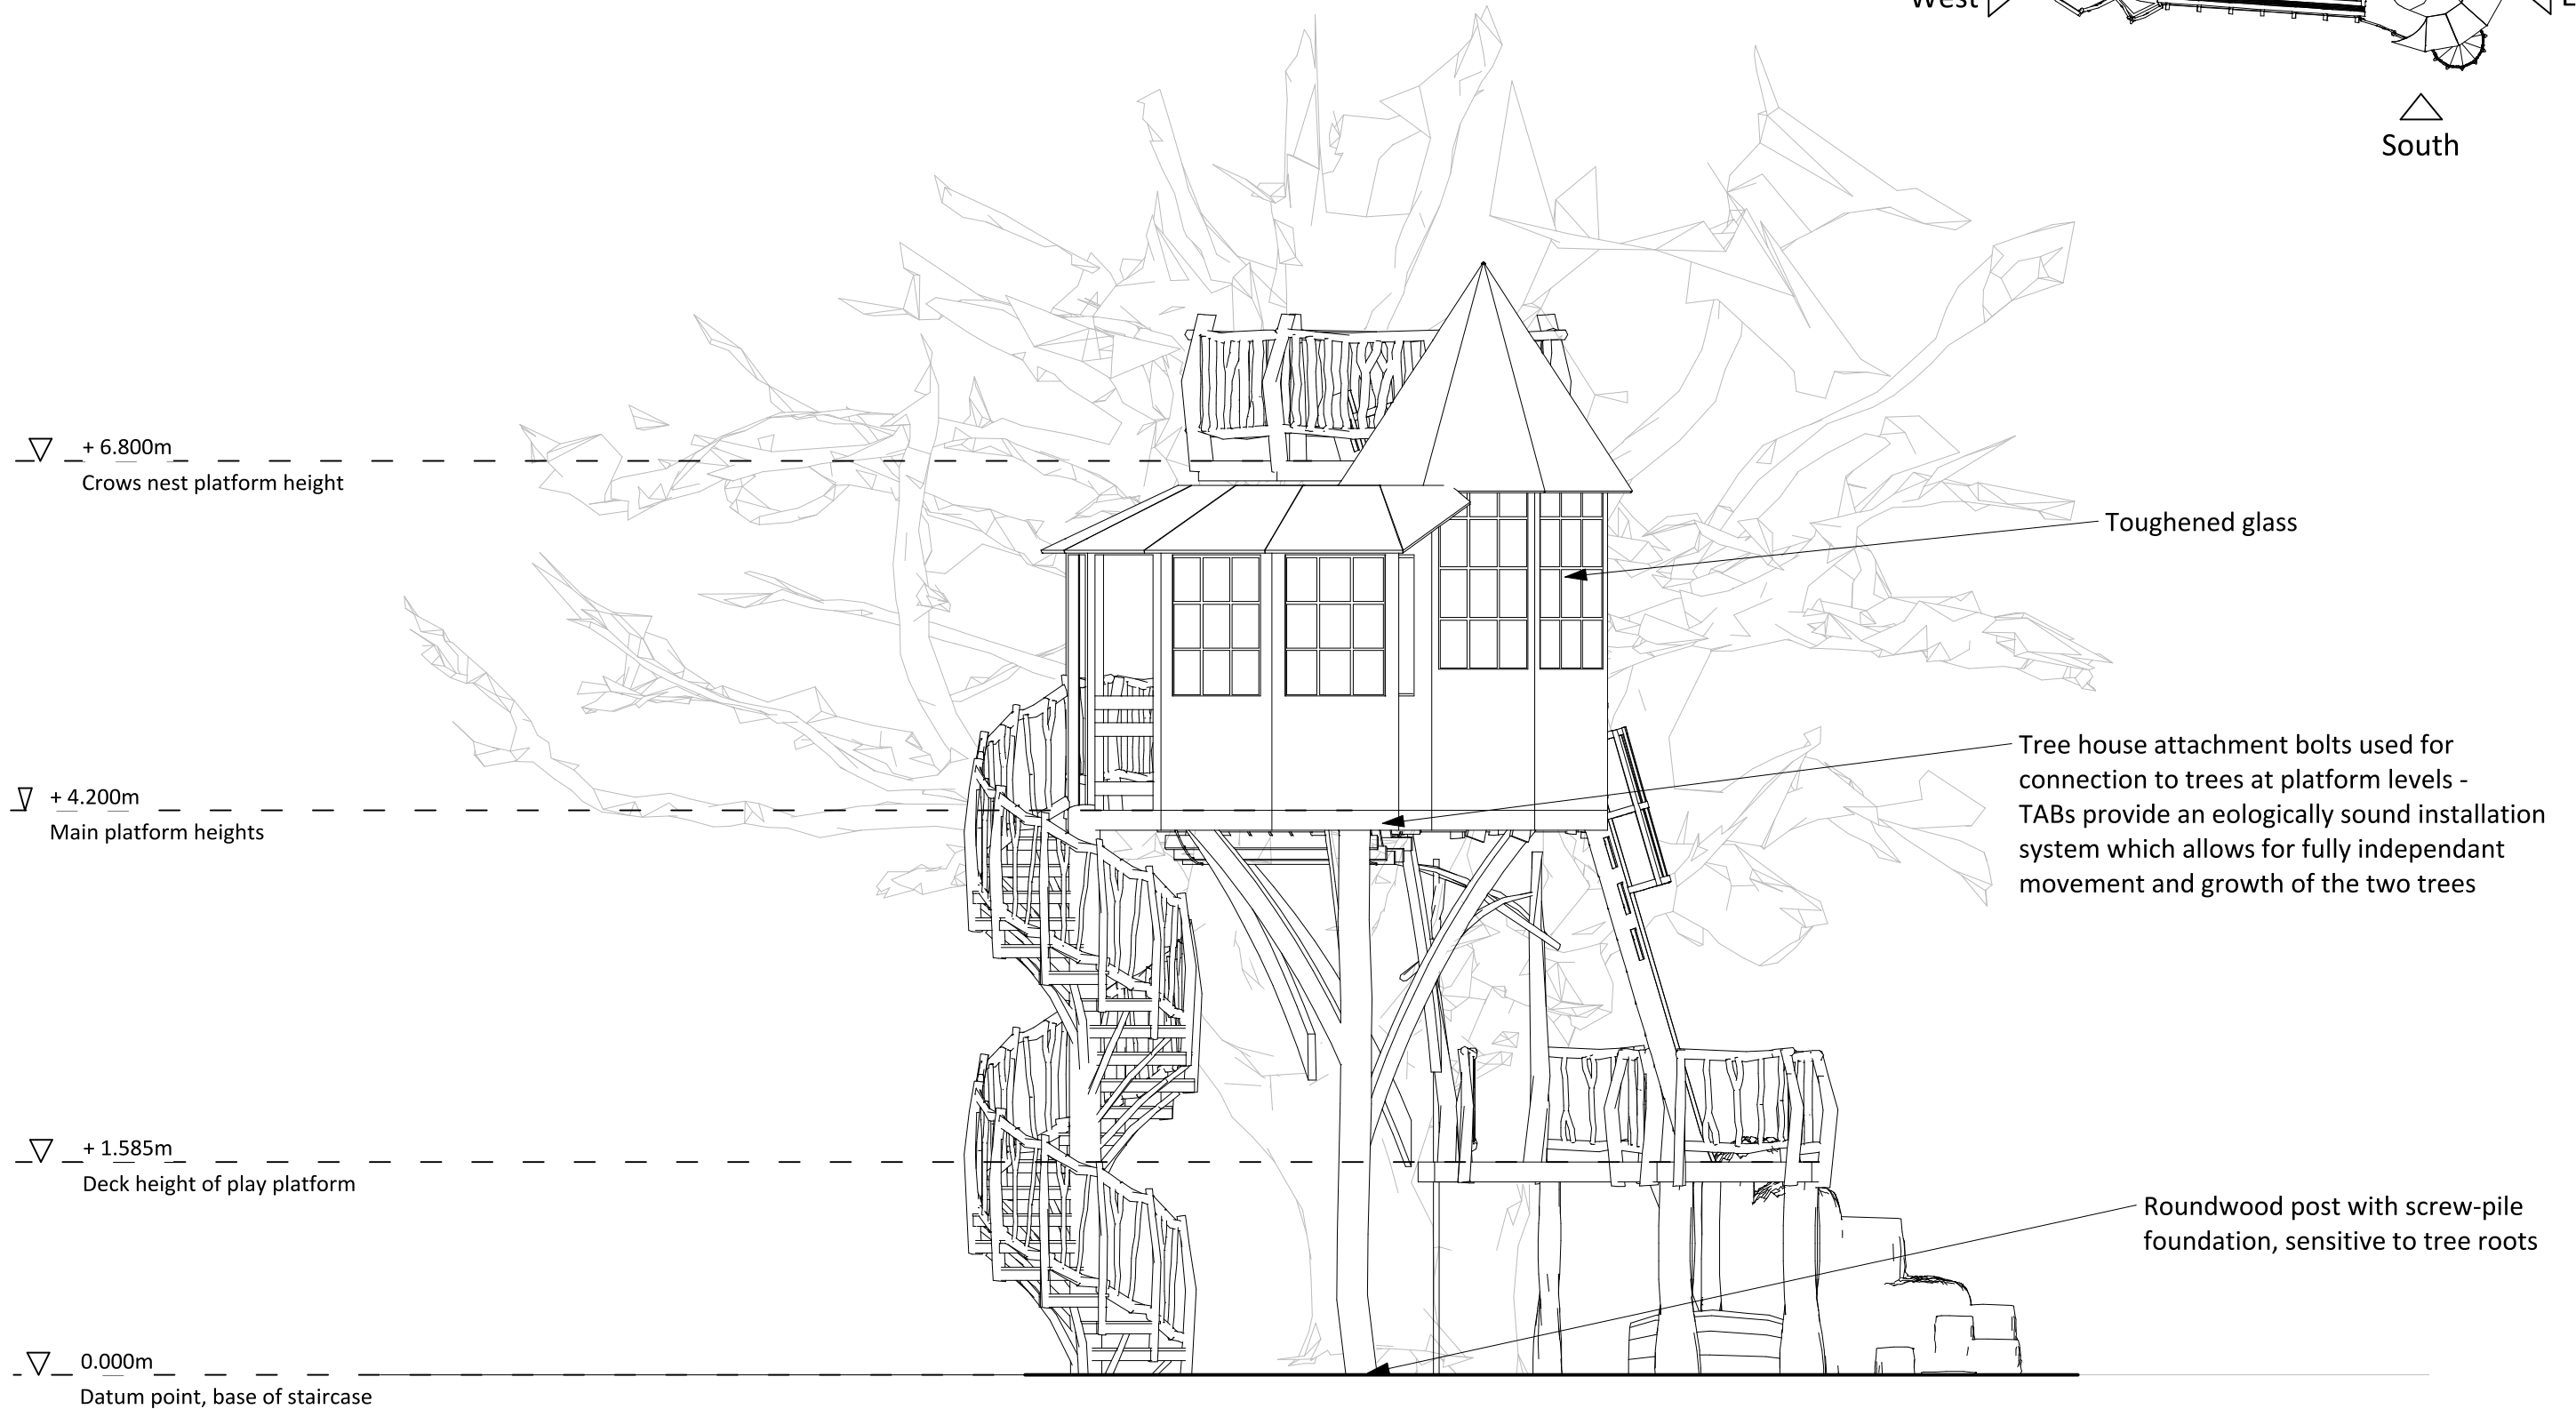

Title: Proposed East Elevation		Drawing no. 06
Project: Rissington Treehouse		
Scale: 1 : 50	Date: 24.08.23	<i>Treetop Co</i>

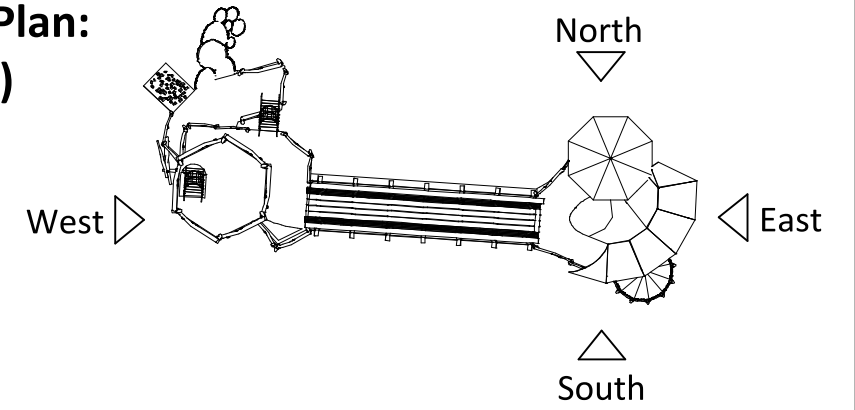