



# Floor Plan

 

Title: <b>Proposed Floor Plan</b>		Drawing no. <b>02</b>
Project: Rissington Treehouse		
Scale: 1 : 50	Date: 24.08.23	<i>Tree Top Co</i>

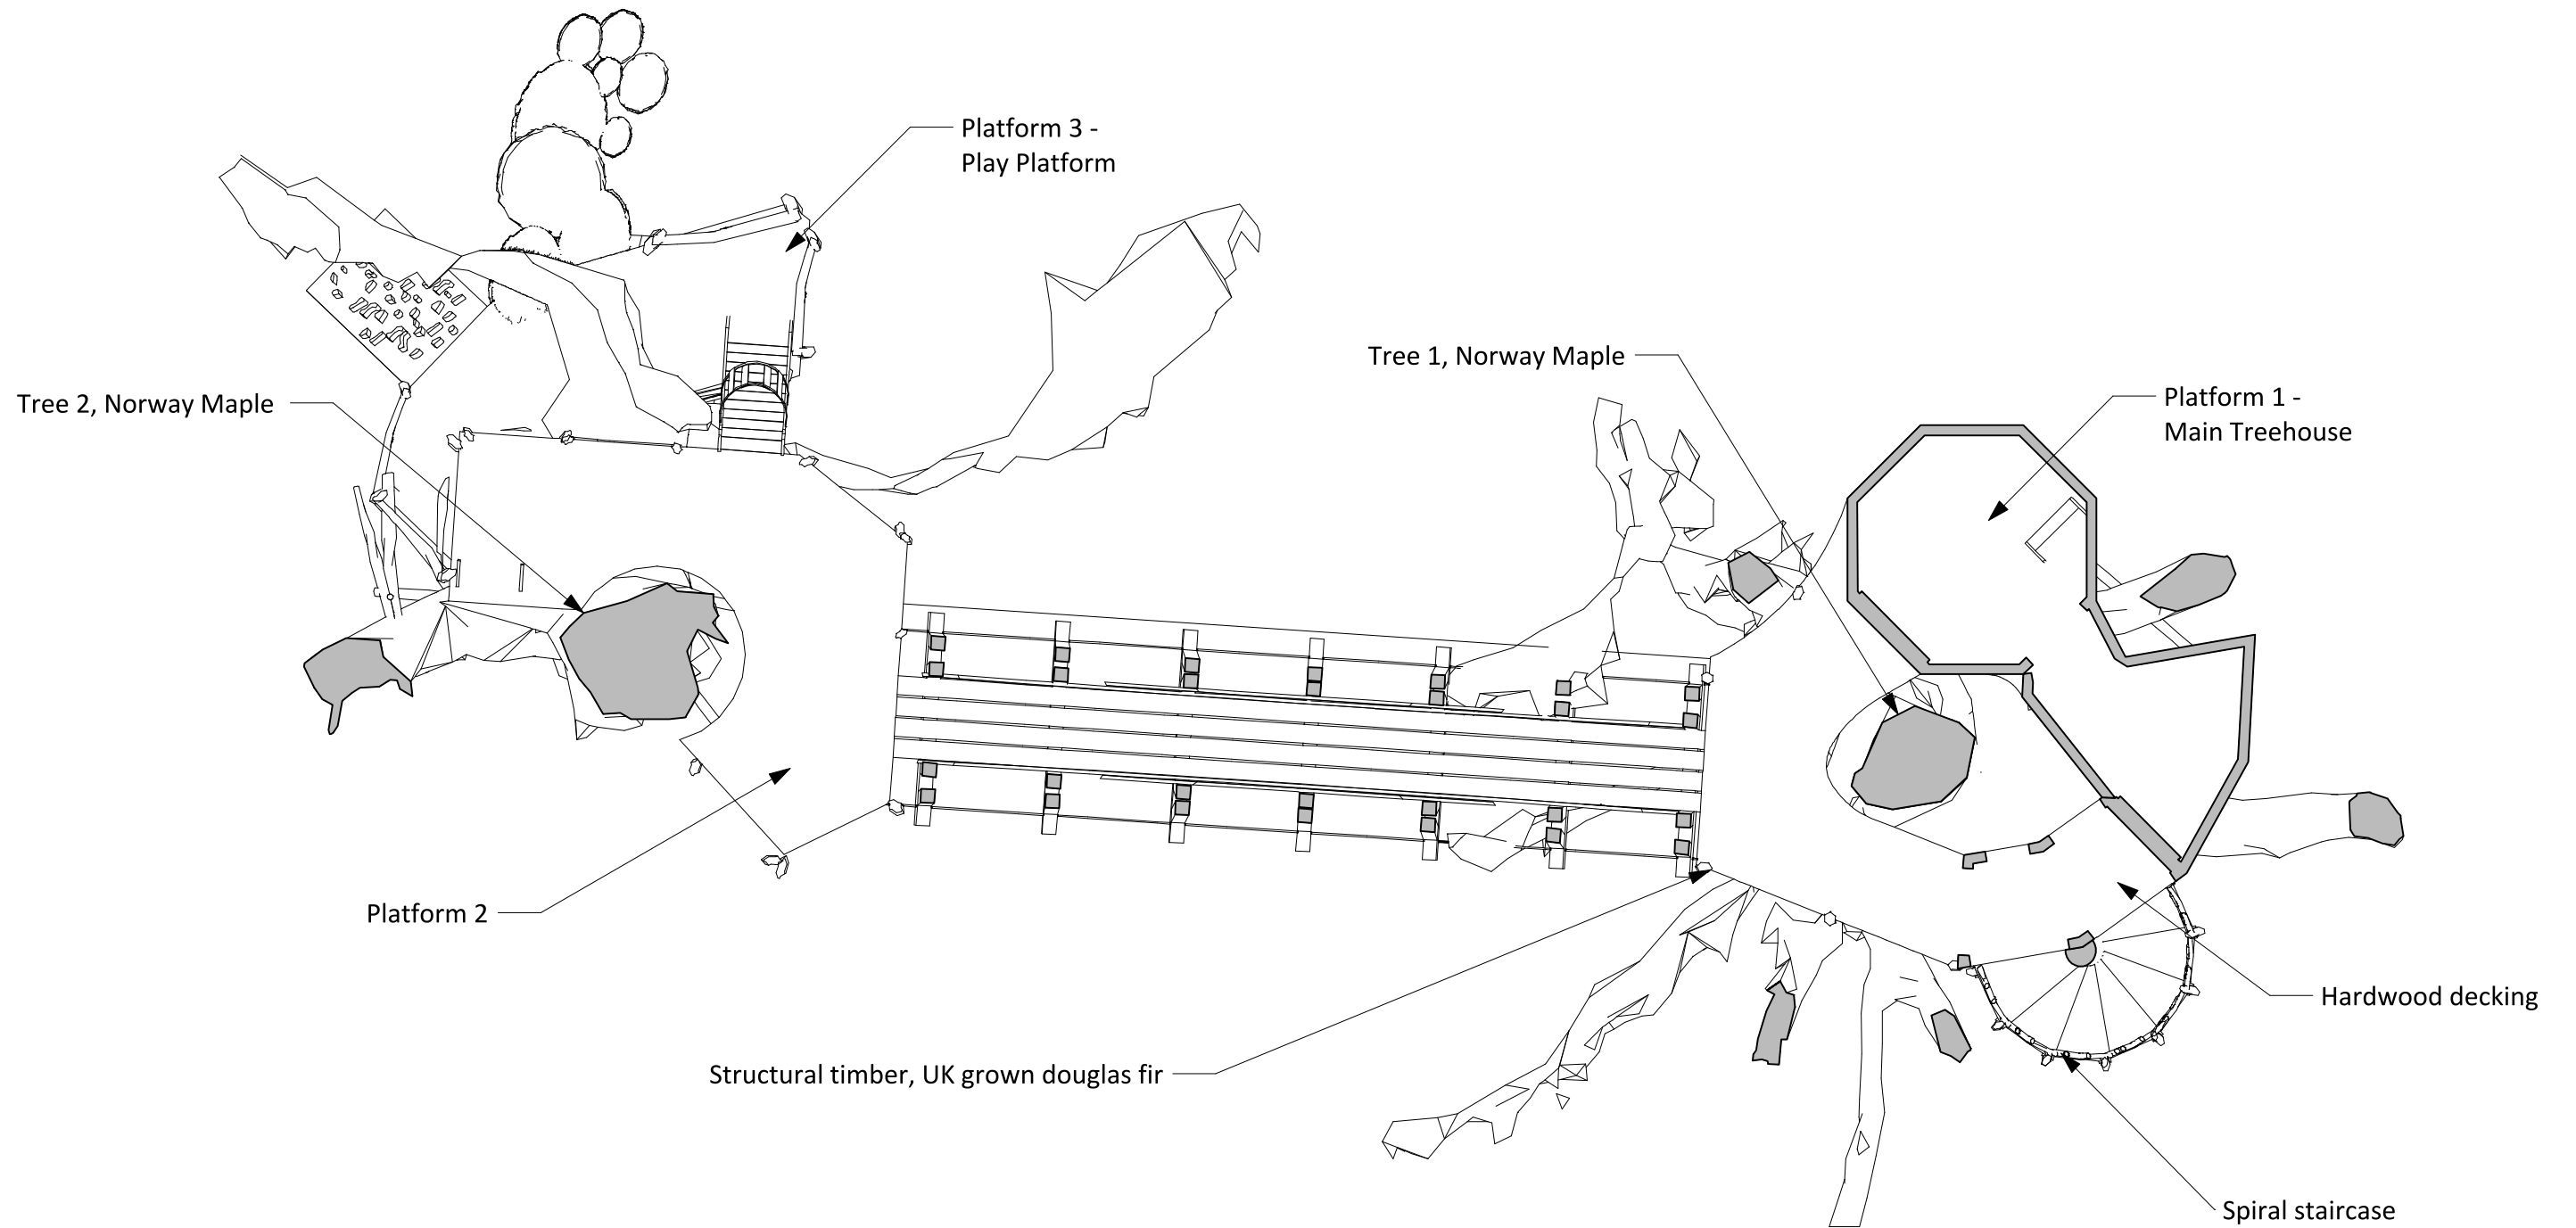