
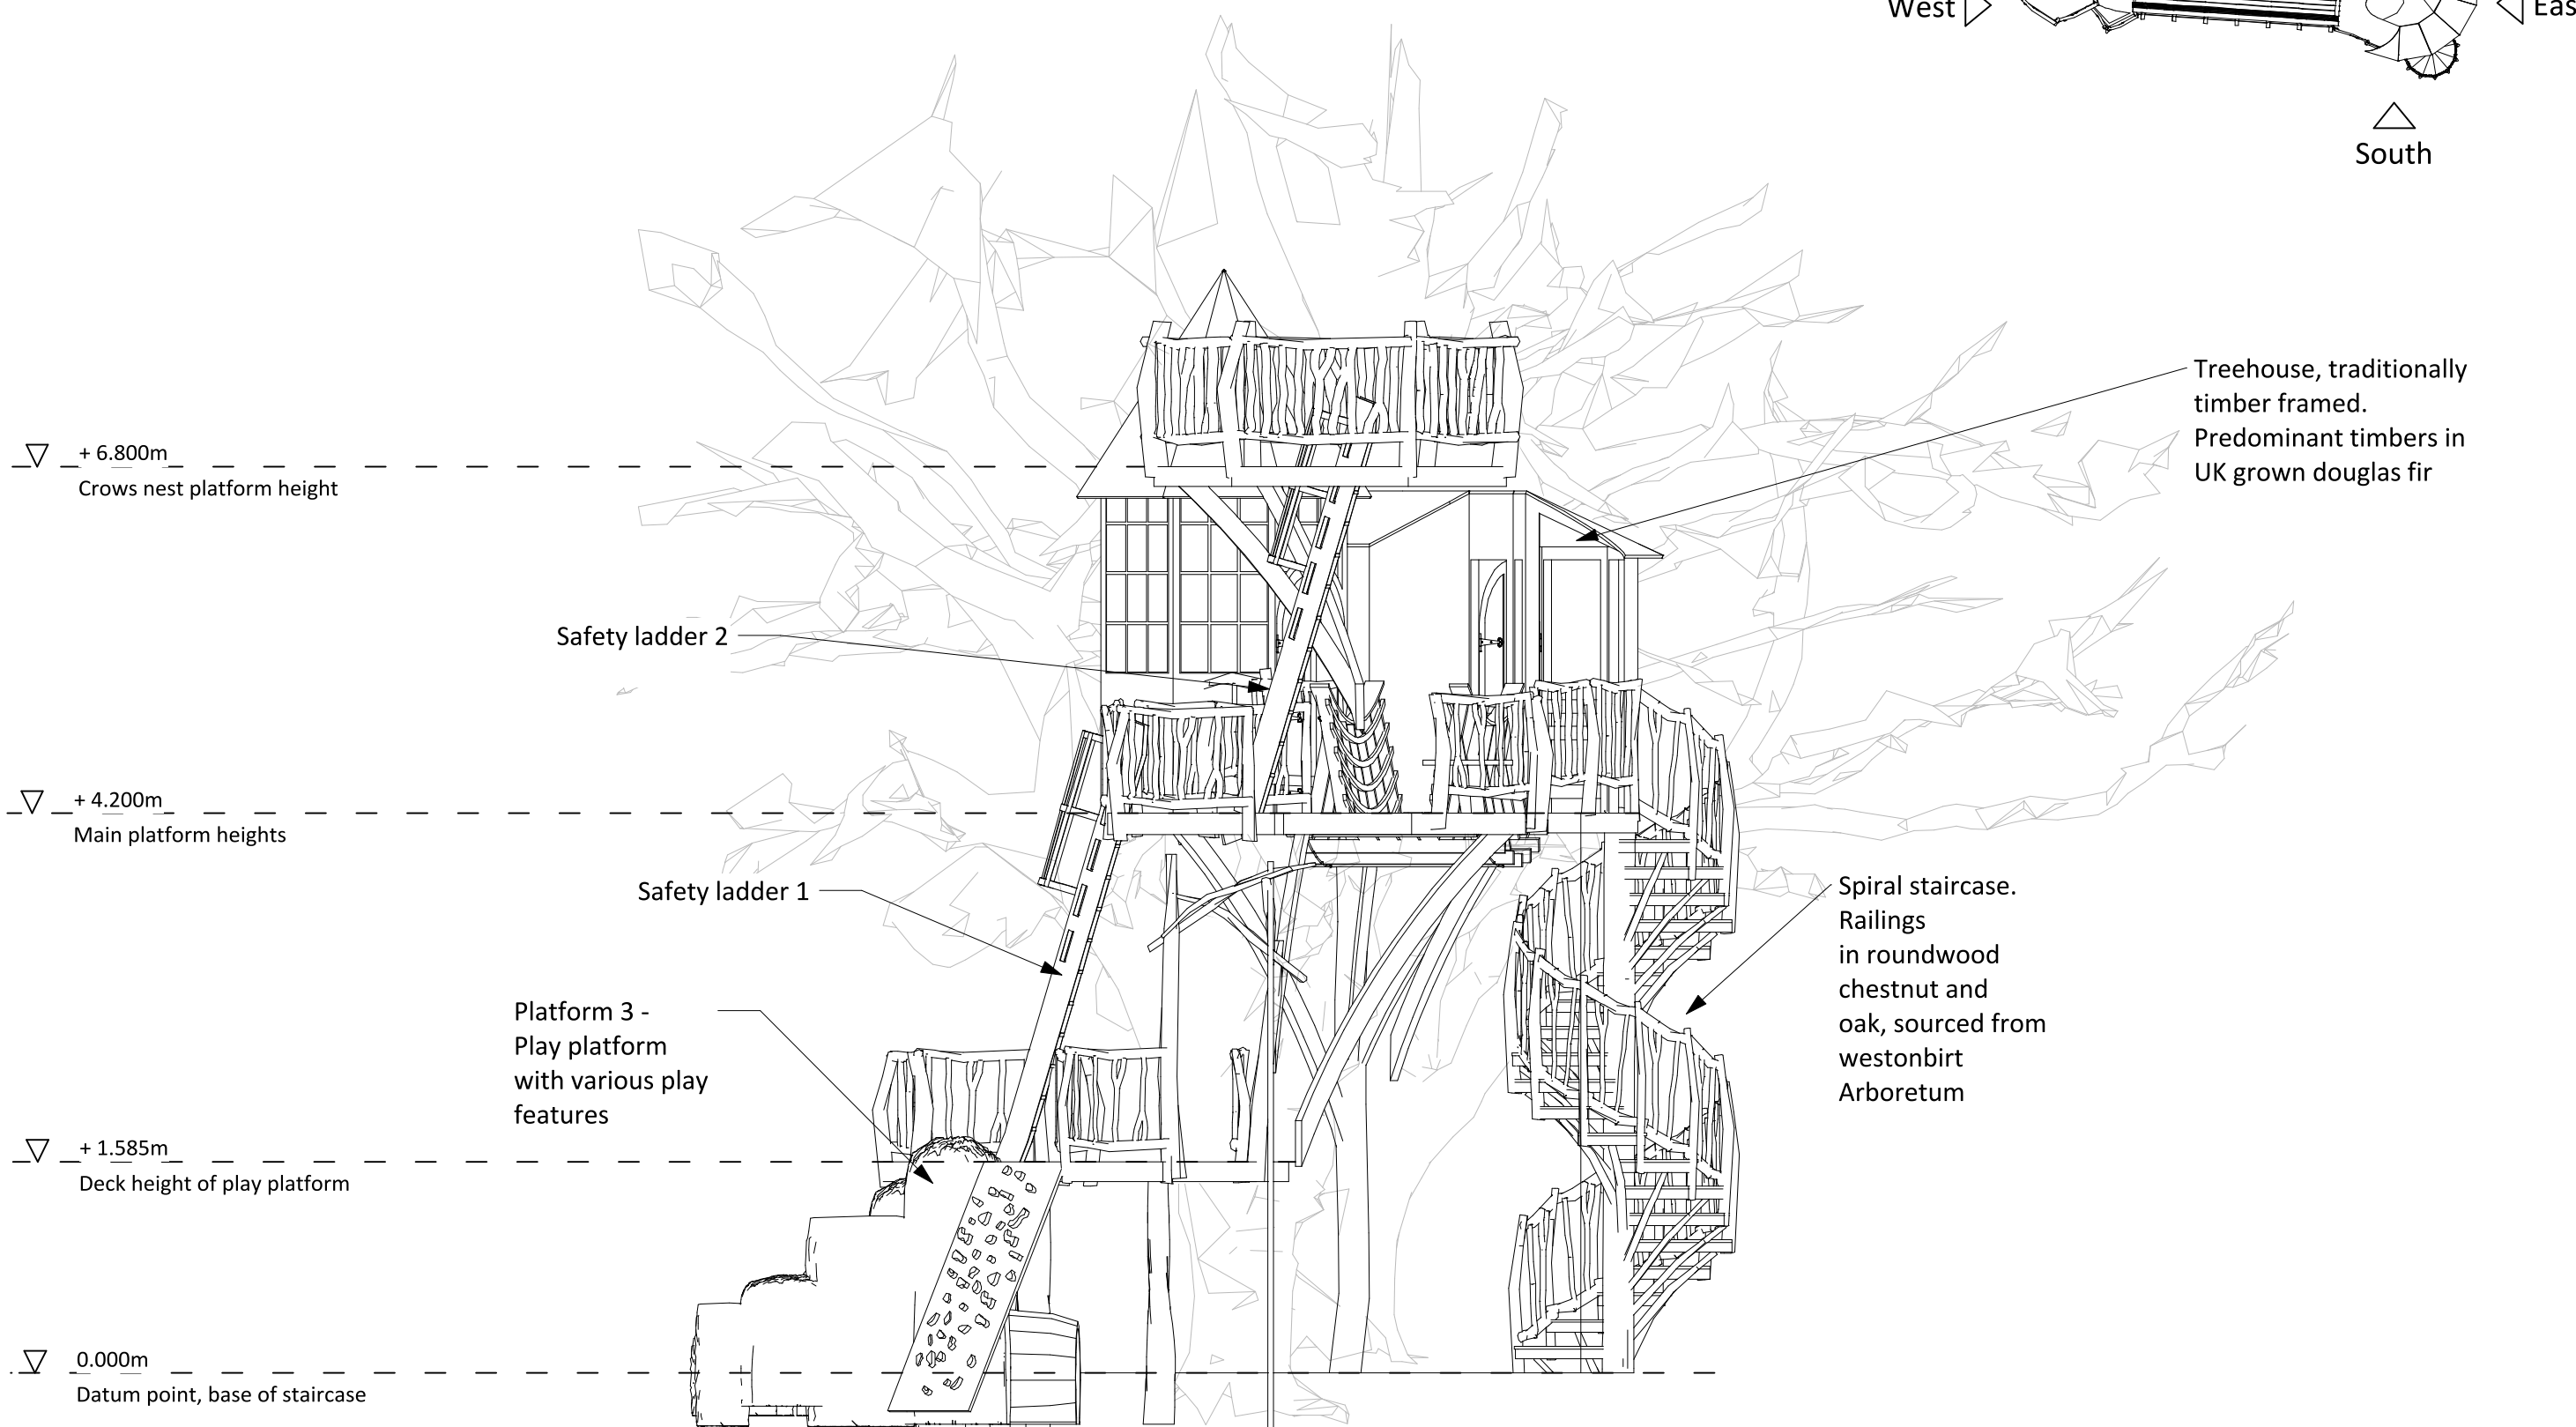


West Elevation

Key Plan: (NTS)

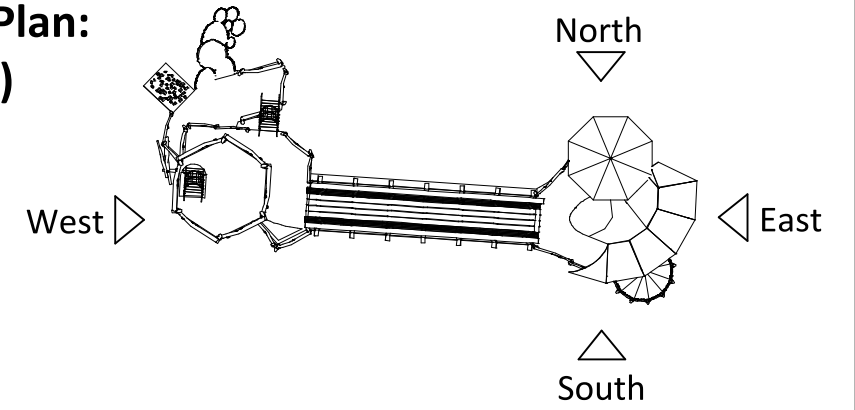

▽ + 6.800m
Crows nest platform height

Safety ladder 2

▽ + 4.200m
Main platform heights

Safety ladder 1


Platform 3 -
Play platform
with various play
features

▽ + 1.585m
Deck height of play platform

Spiral staircase.
Railings
in roundwood
chestnut and
oak, sourced from
westonbirt
Arboretum

▽ 0.000m
Datum point, base of staircase

Treehouse, traditionally
timber framed.
Predominant timbers in
UK grown douglas fir

 

Title: Proposed West Elevation		Drawing no. 04
Project: Rissington Treehouse		
Scale: 1 : 50	Date: 24.08.23	<i>TreeTop Co</i>

