
 


Roof Plan

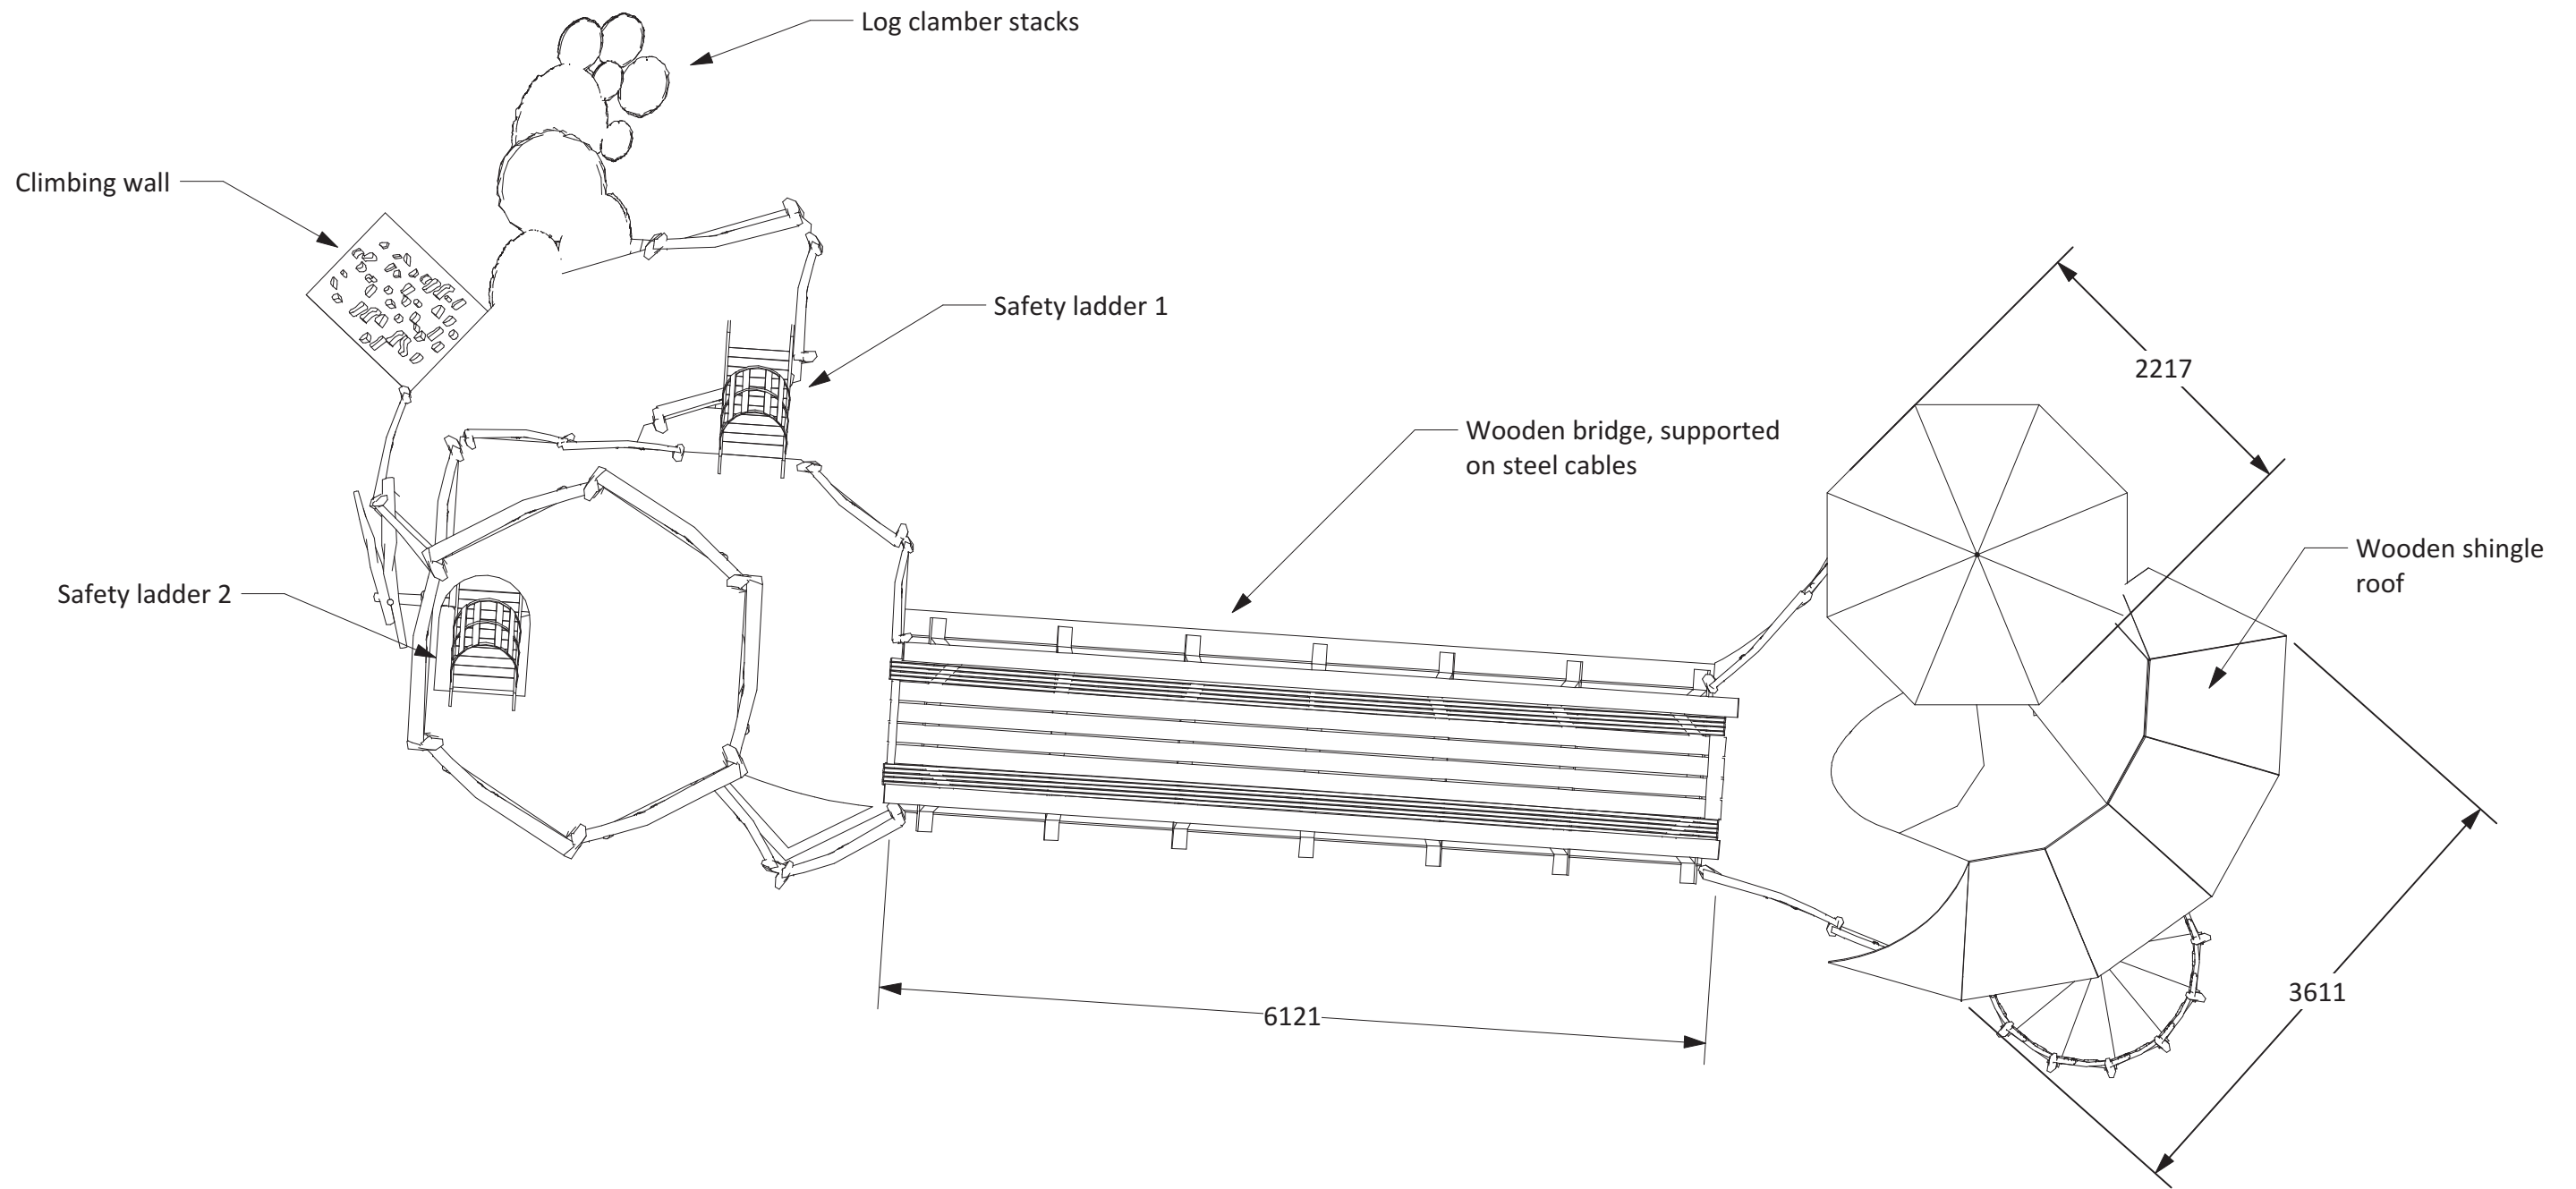

Title: Proposed Roof Plan		Drawing no. 01	
Project: Rissington Treehouse			
Scale: 1 : 50	Date: 24.08.23		