

This drawing is copyright of CLARK & MASLIN Ltd and may not be copied or reproduced without permission.
 Figured dimensions are to be taken in preference to scaled dimensions.
 Large scale drawings to have preference to small scale drawings.
 Dimensions for fixed-in items are to be checked on site prior to manufacture.


REV	DETAIL OF REVISION	BY	DATE
A	ADDED SOUTH EAST & SOUTH WEST ELEVATIONS	EM	29/01/24




NORTH WEST ELEVATION



SOUTH EAST ELEVATION

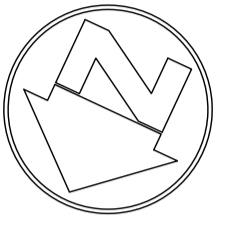

NORTH EAST ELEVATION

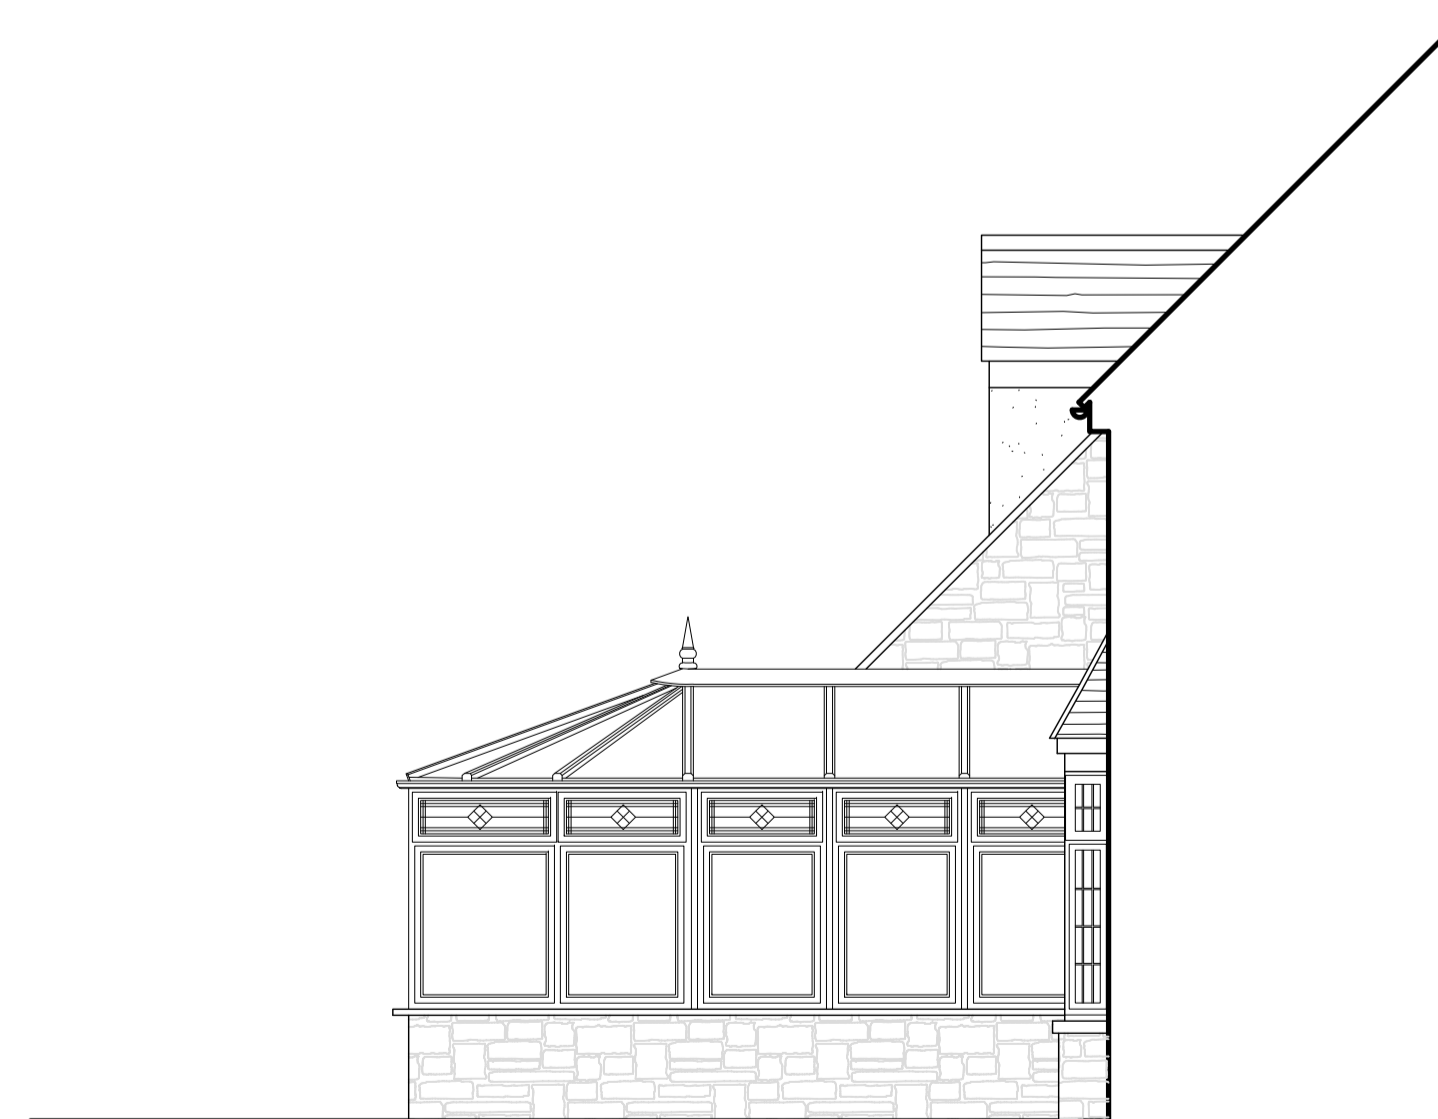

SOUTH WEST ELEVATION

SURVEY DRAWING

CLARK & MASLIN
 Unit 5, Charlton Business Park
 Crudwell Road, Malmesbury
 Wiltshire, SN16 9RU
 Telephone: 01666 822911
 www.clarkandmaslin.co.uk
 Planning Architecture Conservation

Client MR & MRS J&K BEARDSLEY			
Project PROPOSED EXTENSION & ALTERATIONS, PENLEE, OXLEAZE ROAD, TETBURY, GL8 8JR			
Description EXISTING ELEVATIONS			
Scale 1:50	PG Size A1	Drawn DN	Date OCT '23
Drawing No 5514/02	Revision A		