


SOUTH ELEVATION

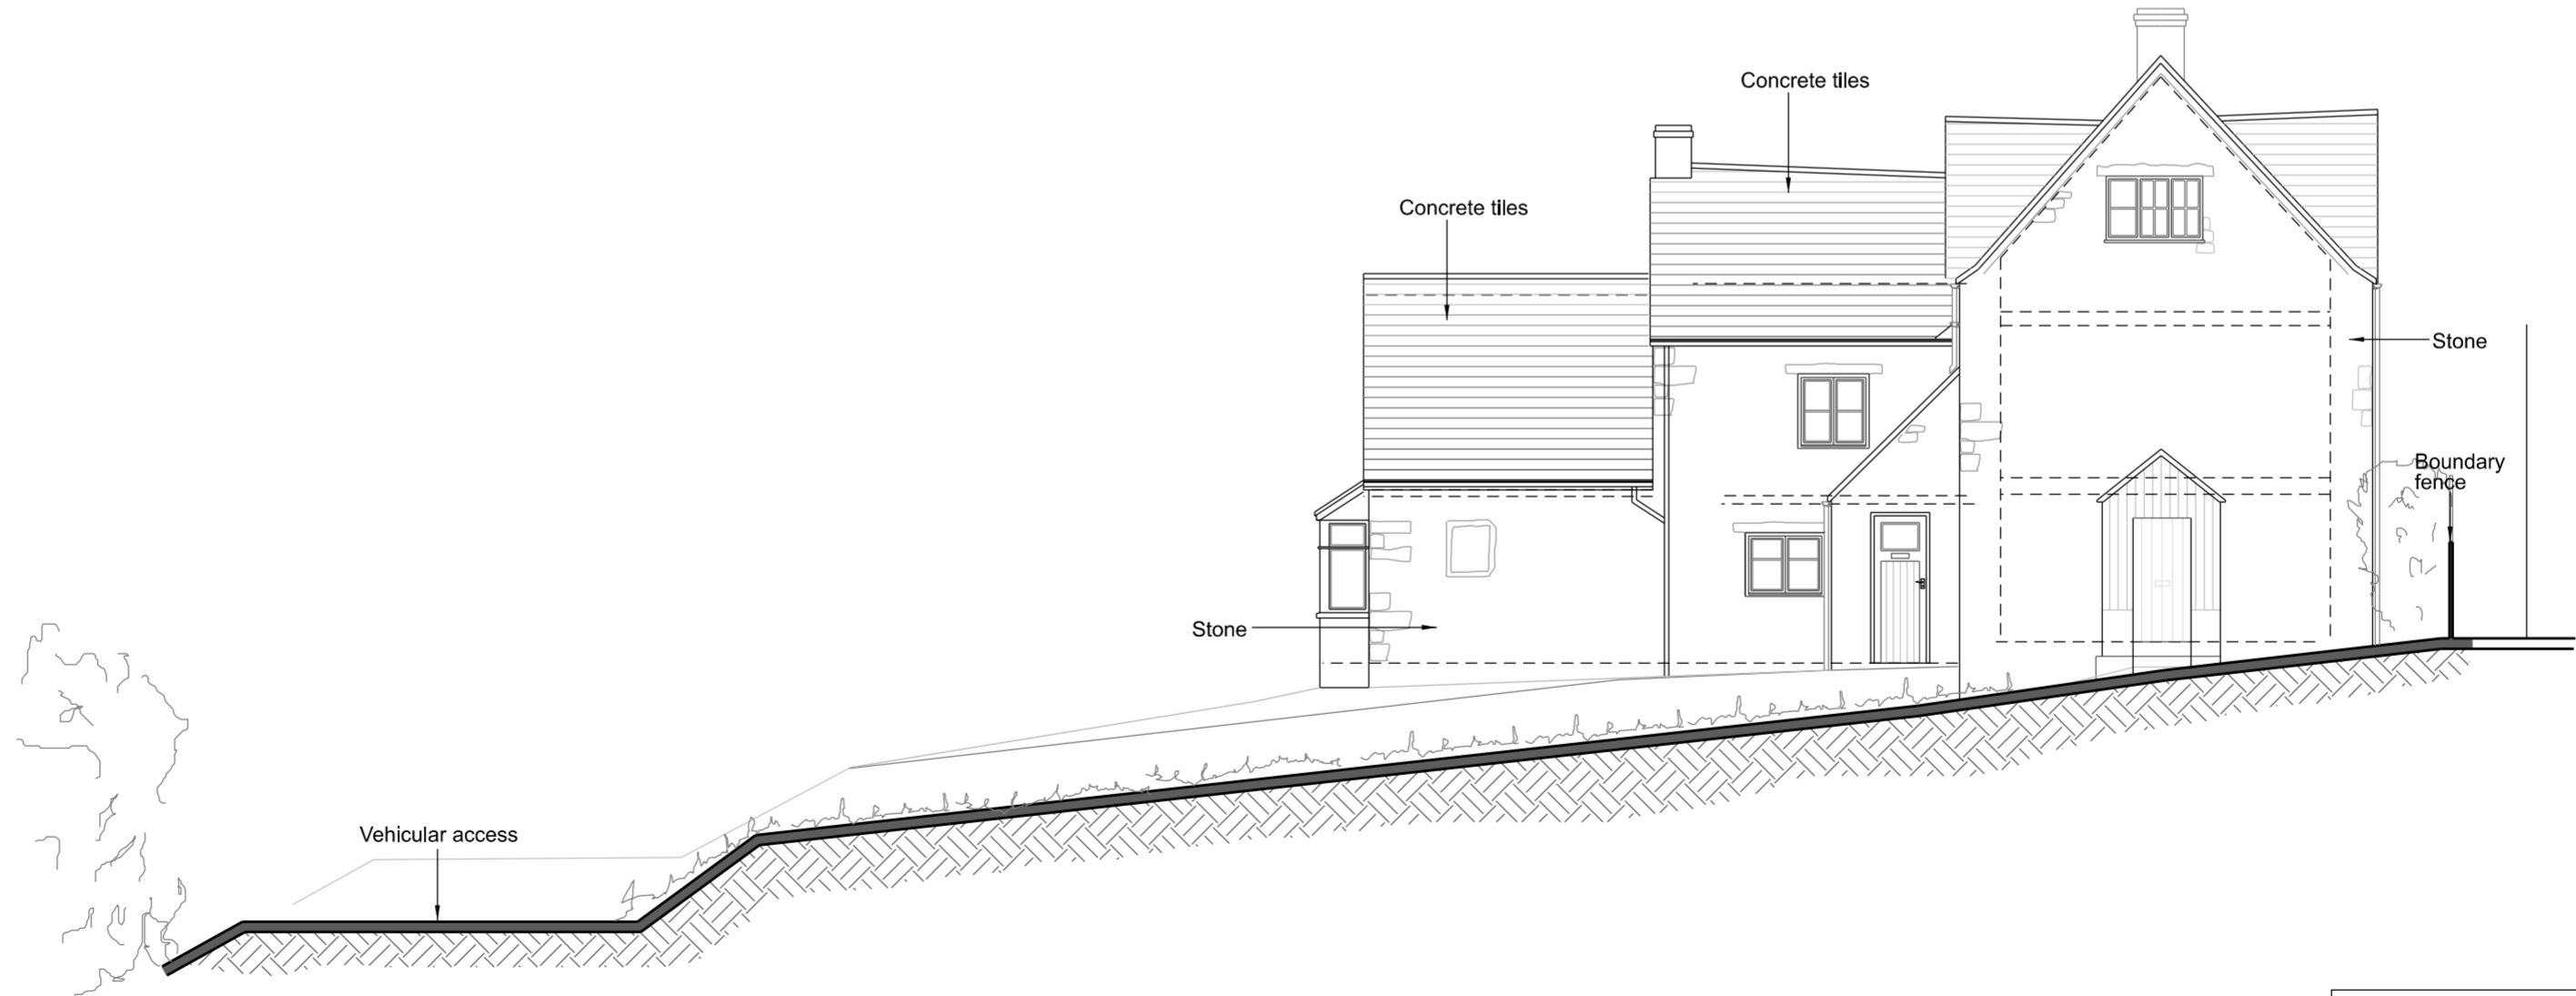

NORTH ELEVATION

<b>SUNDIAL HOUSE DESIGNS</b>			
16 Folly Lane, Stroud, Glos, GL5 1SD Tel: 07789537629			
Drawing Title:	North and South Elevation - Existing		
Project Name:	Calder Cottage	Scale:	1-100@A2
Drawing No:	SHD-CAL-SUR-07-A	Date:	July 2023
Revision:	Rev A - Outbuilding shown removed		



Note: Do not scale from this drawing. All dimensions to be confirmed on site